


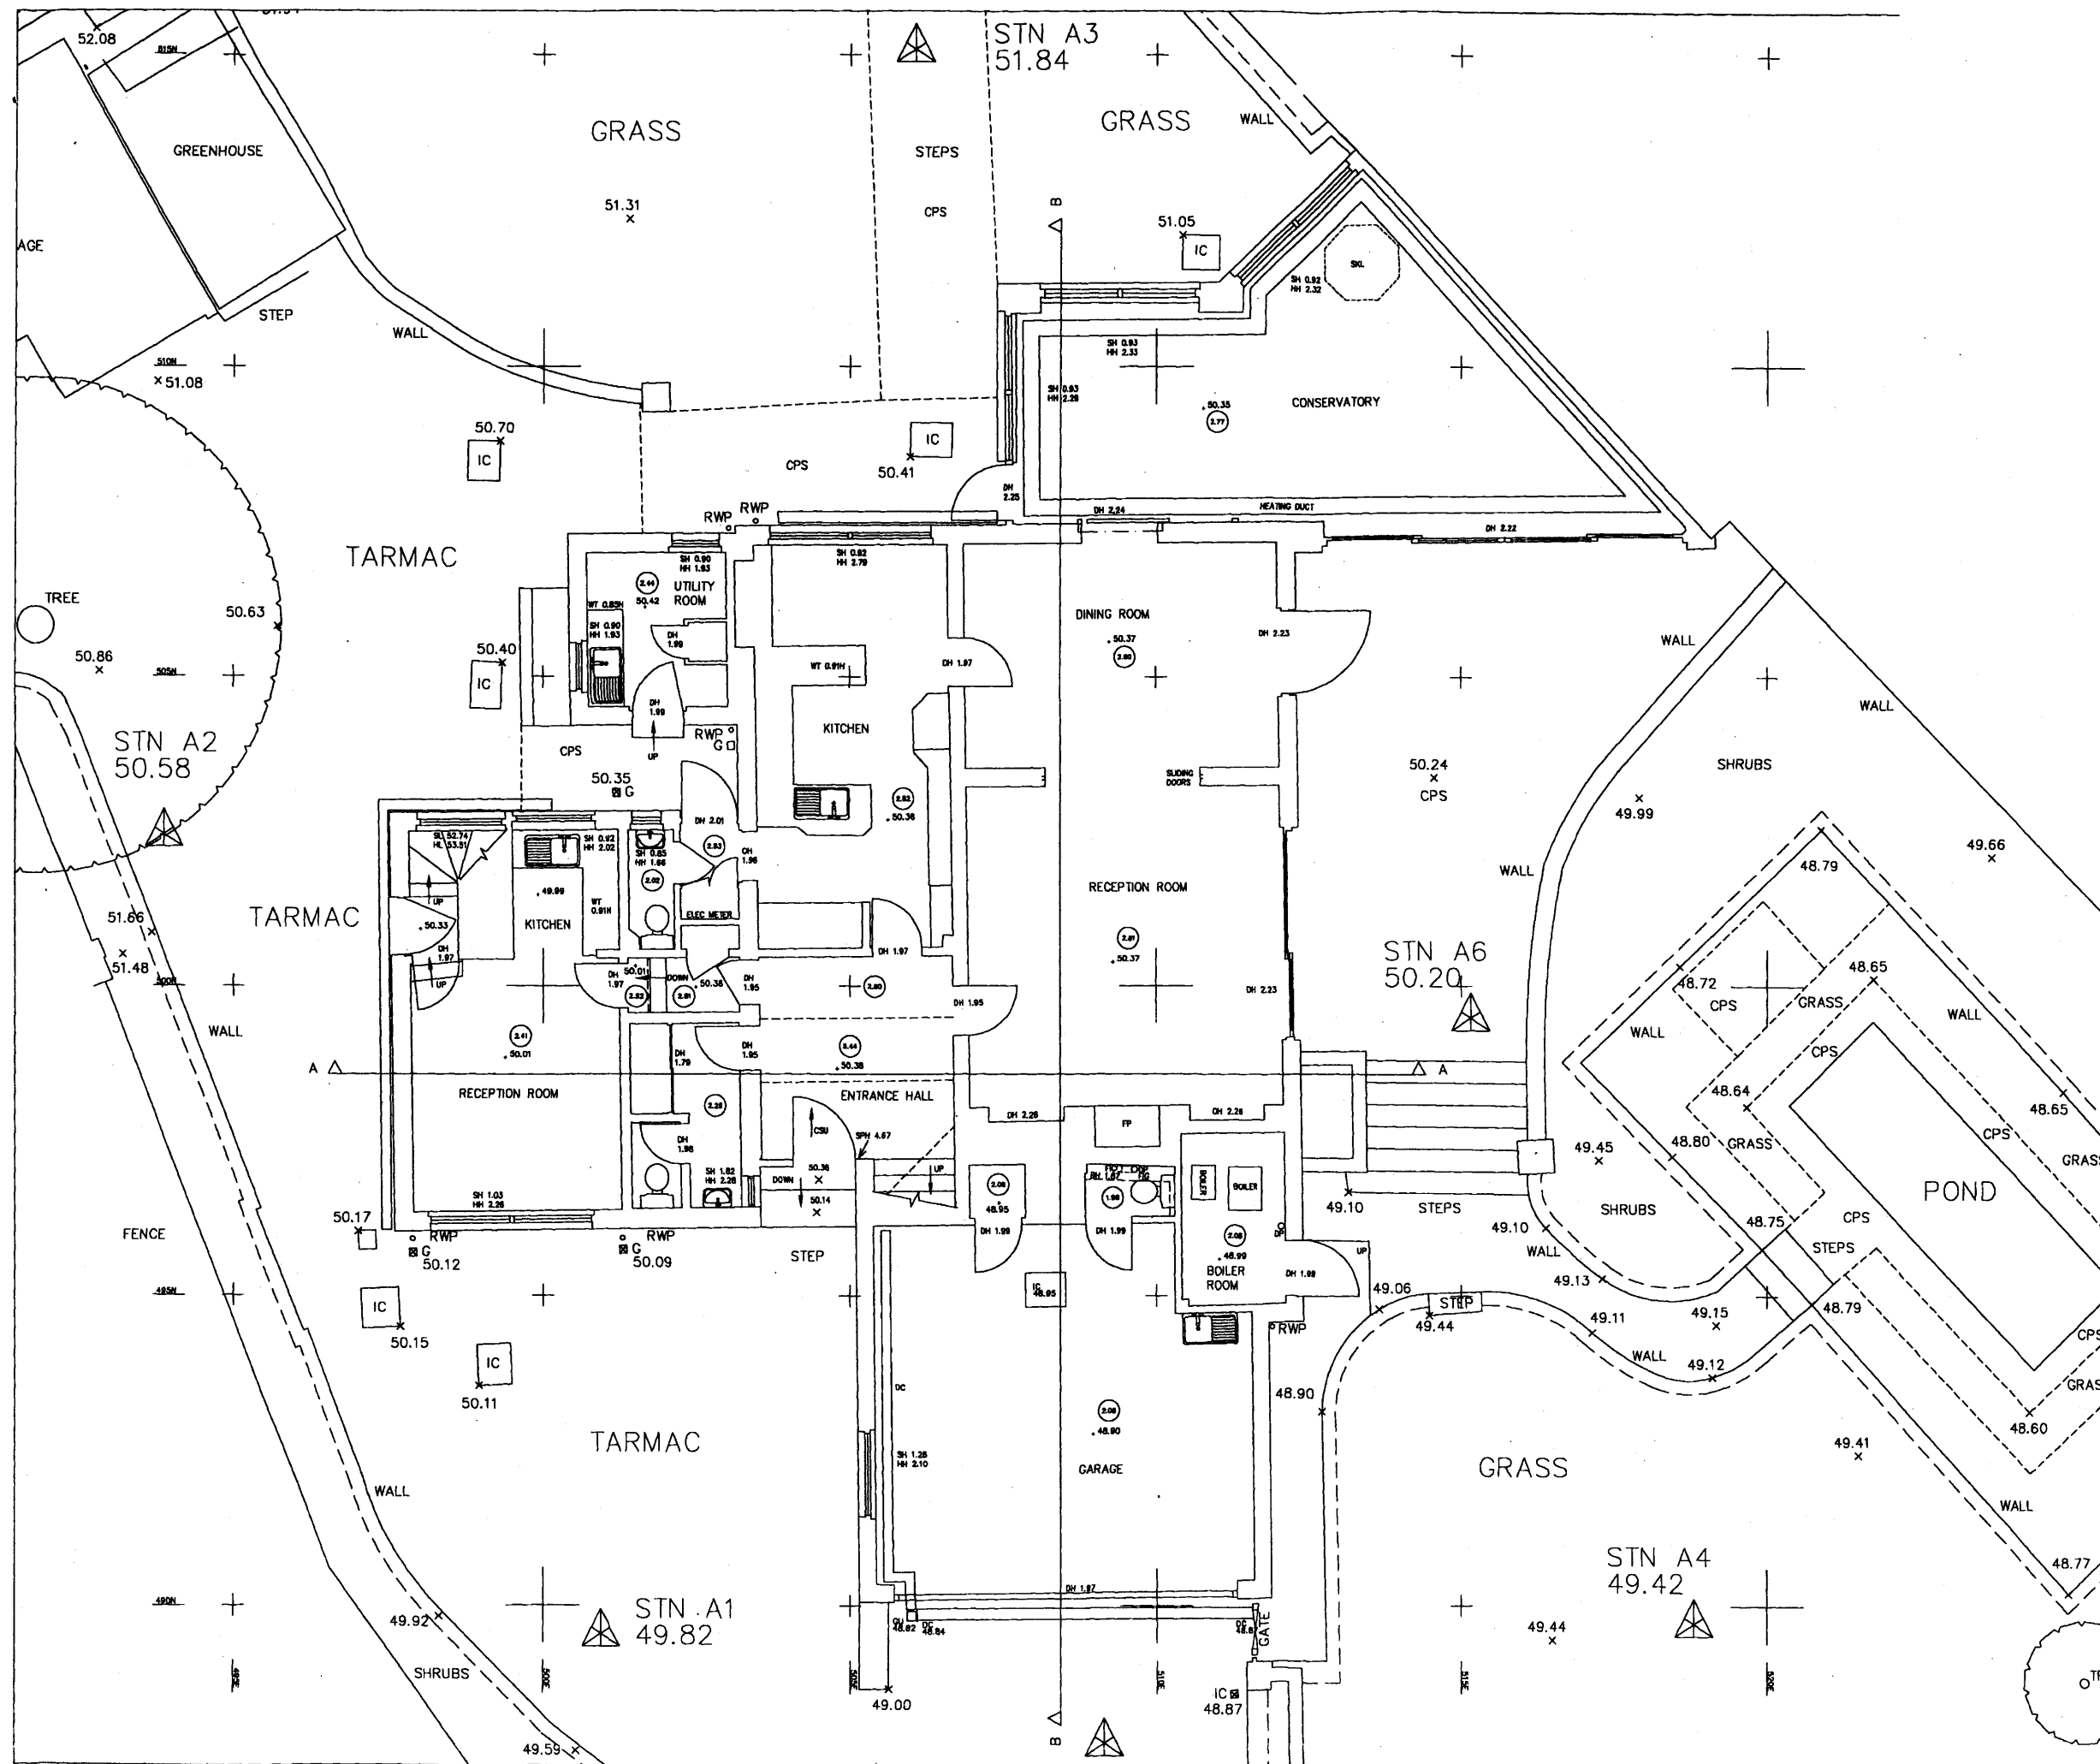

INDICATIVE ONLY

Building Abbreviations


THIS SURVEY DATA HAS BEEN PREPARED FOR THE CLIENT DETAILED BELOW TO AN AGREED SPECIFICATION. UNLESS OTHERWISE AGREED IN WRITING THE LIABILITY OF STH SURVEYS LTD IS LIMITED TO THE CLIENT OR HIS APPOINTED AGENT AND DOES NOT EXTEND TO USE BEYOND THE LIMITATIONS OF THE SPECIFICATION.

Notes

The Grid is Arbitrary
All Levels are related to STN A1 given value 49.82m

Rev	Check	Description	Date
5	-	-	-
4	-	-	-
3	-	-	-
2	-	-	-
1	-	-	-
0	SR	First Complete Issue	04-05-08
Prelim	SR	Preliminary - Not Complete	28-04-08

Copyright STH Surveys Ltd 2005

SURVEYED BY
STH SURVEYS LTD
16 St Nicholas Drive
Shepperton
Middx
TW17 9LD

TEL 01932 221358
CELL 07839 100008
E-MAIL STHSURVEYS@AOL.COM
www.sthsurveys.co.uk

SURVEYED SR
DRAWN SR
SCALE 1:50

TMD

36 MILLFIELD LANE N6

GROUND FLOOR

JOB No B06/105
DRAWING NUMBER B06/105/01

A1 Sheet - 841mm X 594mm