


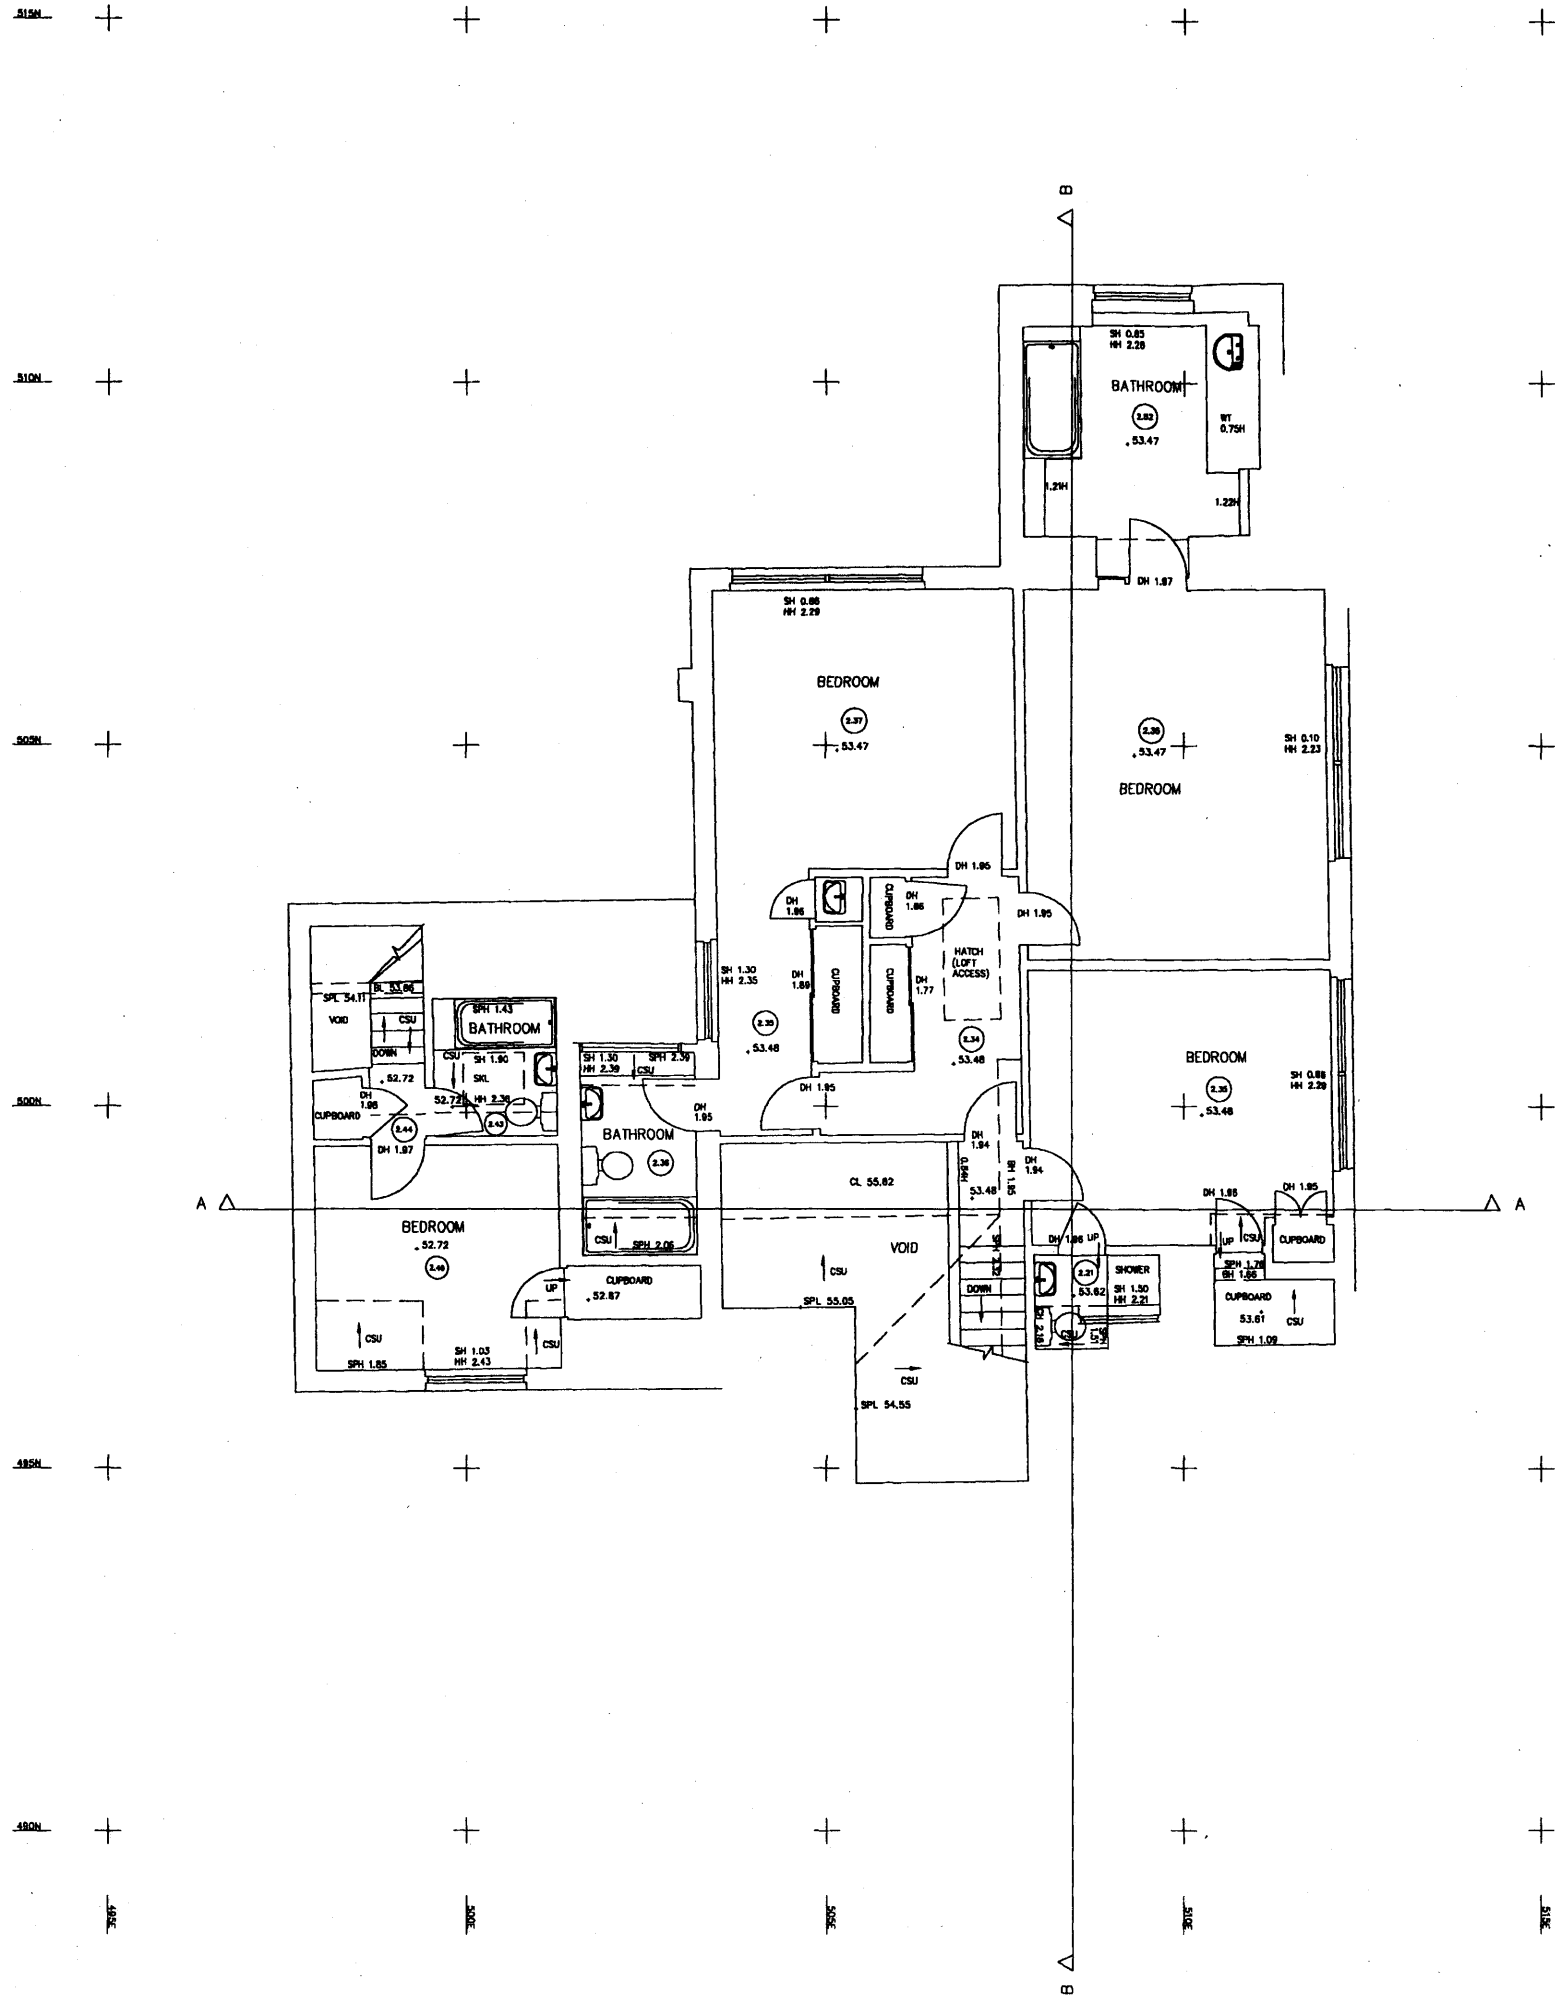

INDICATIVE ONLY

Building Abbreviations

	Survey Station		Step Up
AV	Arch Height	IL	Invert Level
AV	Air Valve	KO	Kerb Outlet
B	Ballast	L	Light
BQ	Box Gully	LP	Lamp Post
SH	Beam Soffit Height	MH	Manhole
SL	Beam Soffit Level	MK	Marker
BR	Brick Wall	NB	Noise Board
CE	Cleaning Eye	NFI	No Further Information
	1.90'	O/H	Overhead
CH	Celling Height	OH	Opening Height
CL	Celling Height (False)	P	Post
CL	Celling Level	PL	Pavement Light
CO	Column	PM	Parking Meter
CONC	Concrete	R	Roof
CPS	Cone Paving Slope	R	From Records
CSU	Celling Slopes Up	RS	Road Sign
D	Depth	RSJ	Reinforced Steel Joist
DH	Door Height	SC	Stop Cock
DP	Down Pipe	SH	Shelf Height
E	Earthling Point	SKL	Skylight
EDP	Electric Cable Pit	SL	Shelf Level
EUB	Electric Junction Box	SPL	Spring Point Height
EP	Electricity Pole	SPL	Spring Point Level
F	Floor	TIC	Telephone IC
FB	Flower Bed	TJB	Tel. Junction Box
FIG	Fence Into Ground	TL	Threshold Level
FP	Fire Place	TF	Telephone Pole
FL	Floor Level	TL	Traffic Light
GU	Gully	UTL	Unable to Lift
GV	Gas Valve	UTM	Unable to Measure
H	Height	UTT	Unable to Trace
HL	Head Height	VP	Vent Pipe
HL	Head Level	WT	Work Top
H/R	Hand Rail	WC	Water Closet
IC	Inspection Cover	WM	Water Meter

THIS SURVEY DATA HAS BEEN PREPARED FOR THE CLIENT DETAILED BELOW TO AN AGREED SPECIFICATION. UNLESS OTHERWISE AGREED IN WRITING THE LIABILITY OF STH SURVEYS LTD IS LIMITED TO THE CLIENT OR HIS APPOINTED AGENT AND DOES NOT EXTEND TO USE BEYOND THE LIMITATIONS OF THE SPECIFICATION.

Notes

The Grid is Arbitrary

All Levels are related to STN A1 given value 49.82m

5	-	-	-
4	-	-	-
3	-	-	-
2	-	-	-
1	-	-	-
0	SR	First Complete Issue	03-06-06
Prelim	-	Preliminary - Not Complete	-
Rev	QA Check	Description	Date

© Copyright STH Surveys Ltd 2005

SURVEYED BY
STH SURVEYS LTD
 16 St Nicholas Drive
 SHEPPERTON
 MIDDLESEX
 TW17 9LD

TEL 01932 221358
 CELL 07839 100008
 E-MAIL STHSURVEYS@AOL.COM
 www.sthsurveys.co.uk

SURVEYED	SR
DRAWN	SR
SCALE	1:50

TMD

36 MILLFIELD LANE N6

FIRST FLOOR

JOB No	DRAWING NUMBER
806/105	806/105/02

A1 Sheet - 841mm X 594mm