


This drawing is the copyright property of Charles Leon associates Limited. It may not be copied or disclosed to any third party for any purpose except as authorised in writing by Charles Leon associates Limited. Do not scale this drawing. Figure dimensions only are to be used in preference to small-scale drawings. All dimensions are to be checked on site before any work proceeds. Any errors or omissions are to be reported to the designer. If in doubt Ask

The contractor is to provide full size setting out drawings based on information contained in this drawing for the designers' approval prior to commencing manufacture

This drawing is to be read in conjunction with all relevant consultants and/or specialist drawings or documents and any discrepancies or variations are to be notified to the designer before affected work commences.

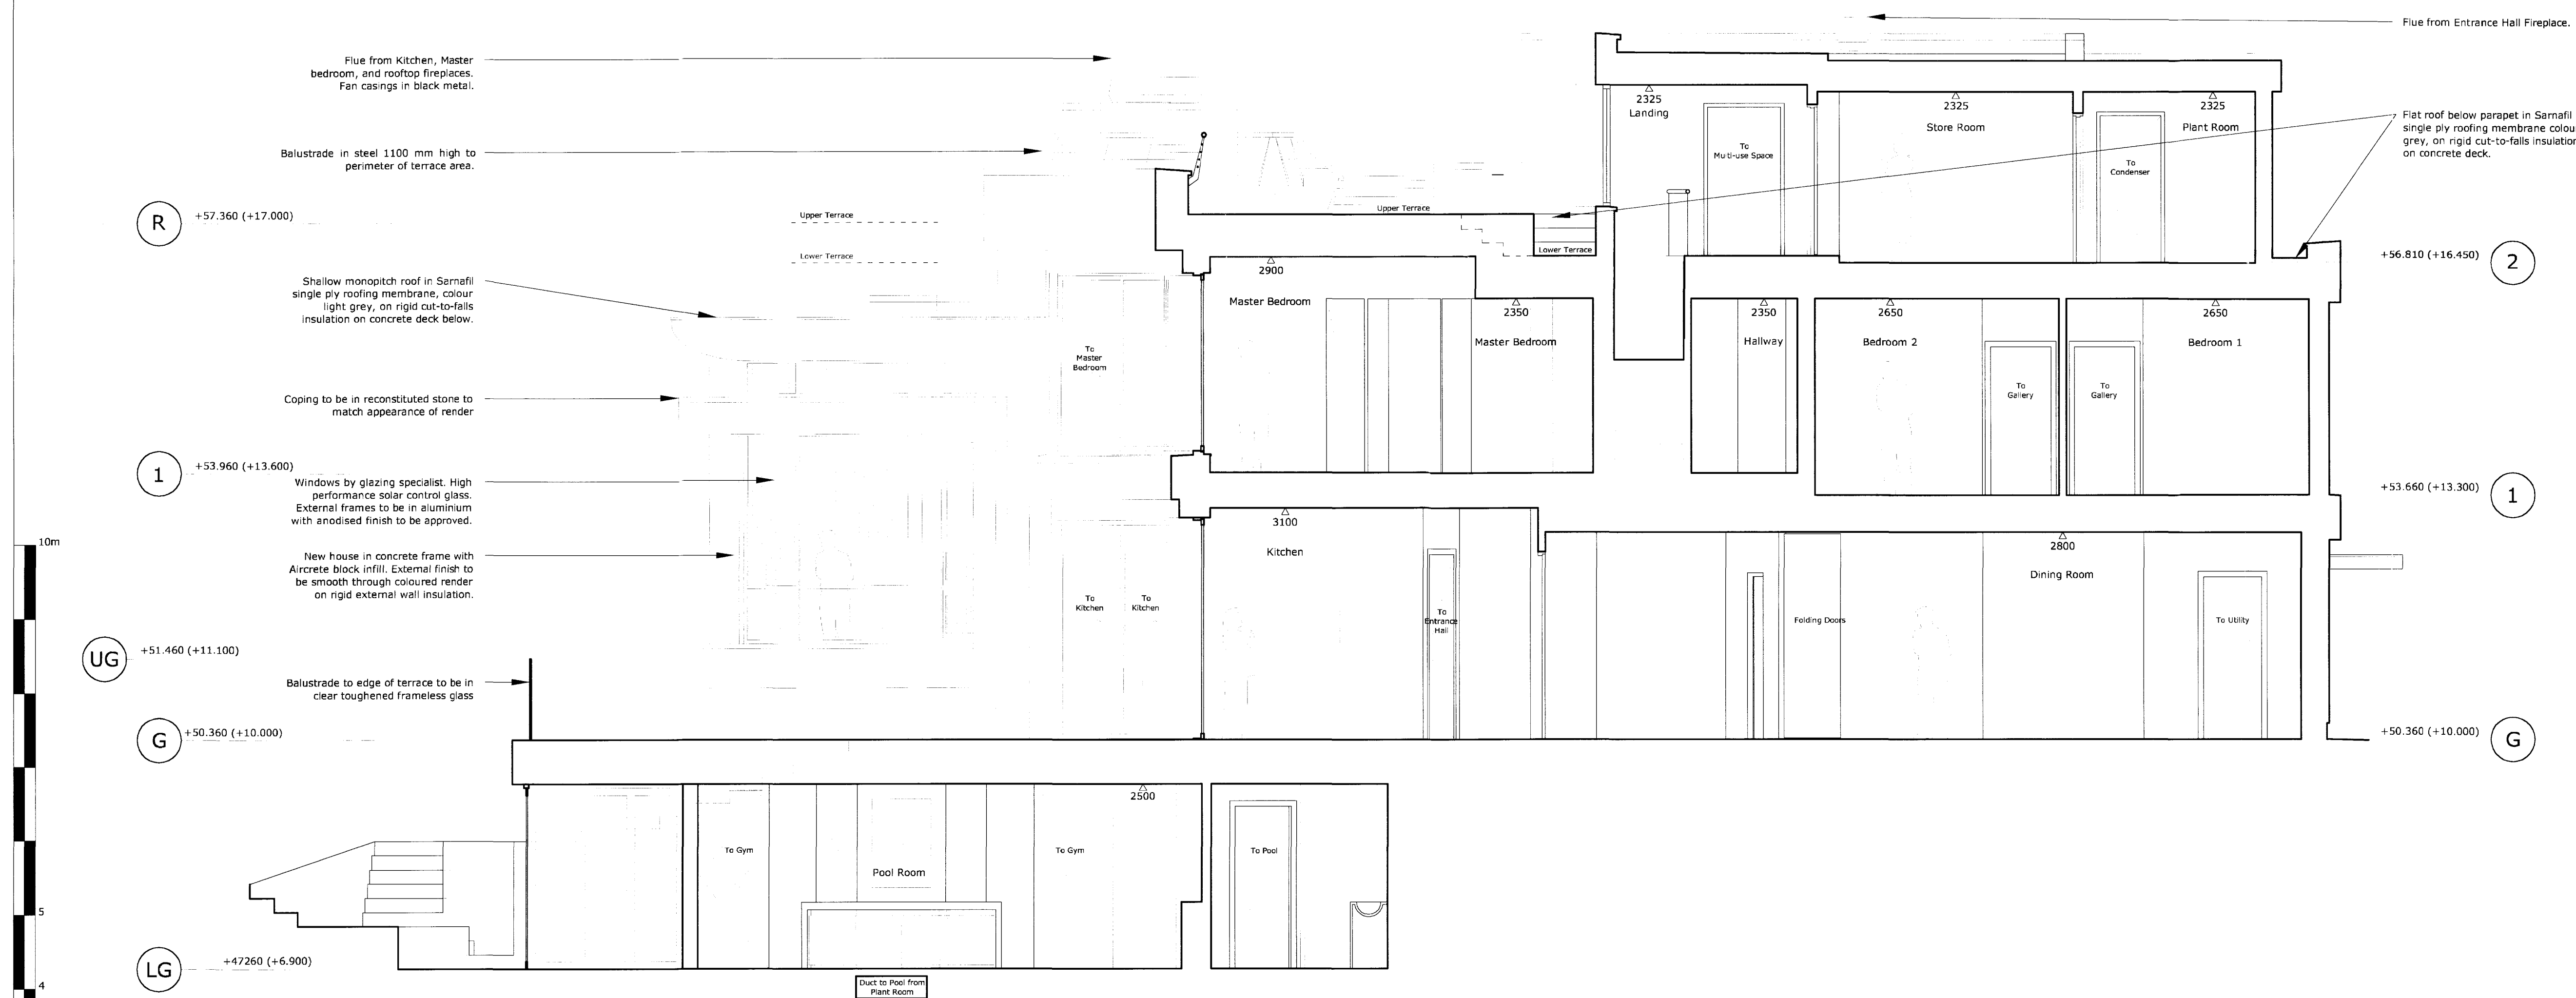

Proposed Section B-B 1:50 - 19 March 2010

PLANNING

B	19.03.10	Pool added. Finishes updated.
REV	DATE	COMMENTS

© Copyright

CLA
CHARLES LEON ASSOCIATES

CHISWICK STUDIOS
9 POWER ROAD LONDON W4 5PY
TELEPHONE +44 (0)20 8747 6170 FACSIMILE +44 (0)20 8747 6171

Client **Mr & Mrs Russell**

Project
36 Millfield Lane
London N6

Area
Title Proposed Section BB

Scale	1:50	Date	20.06.09
Drawn By	BM	Checked By	GC

Drg No 412 P 121	Rev. B
----------------------------	------------------