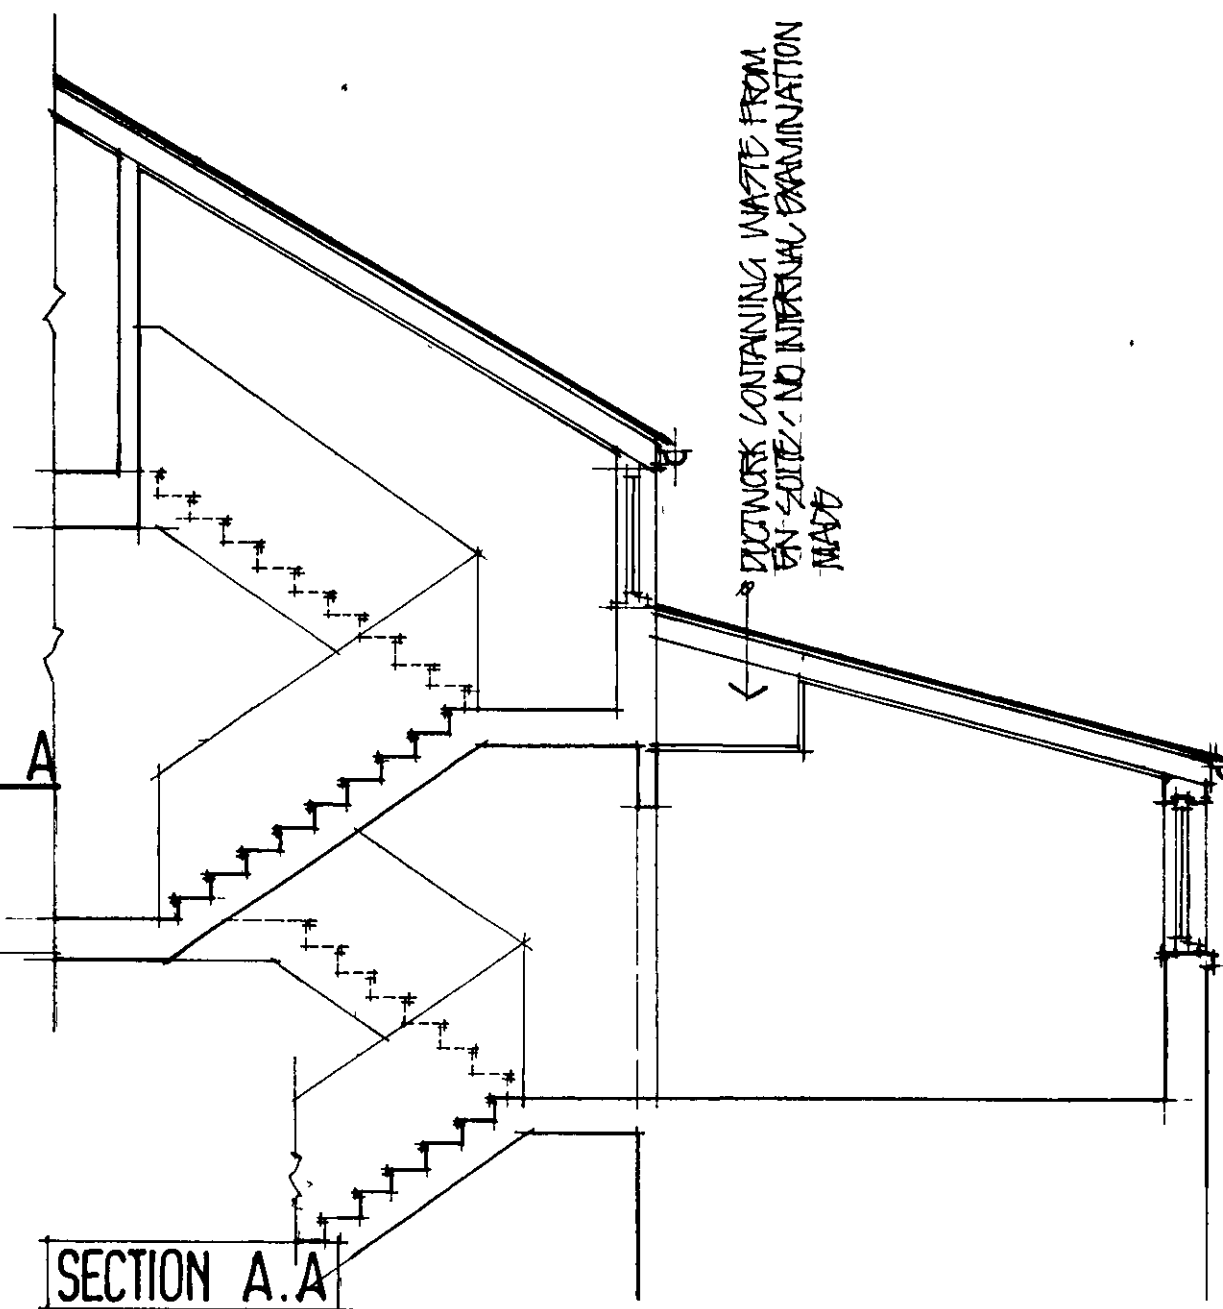
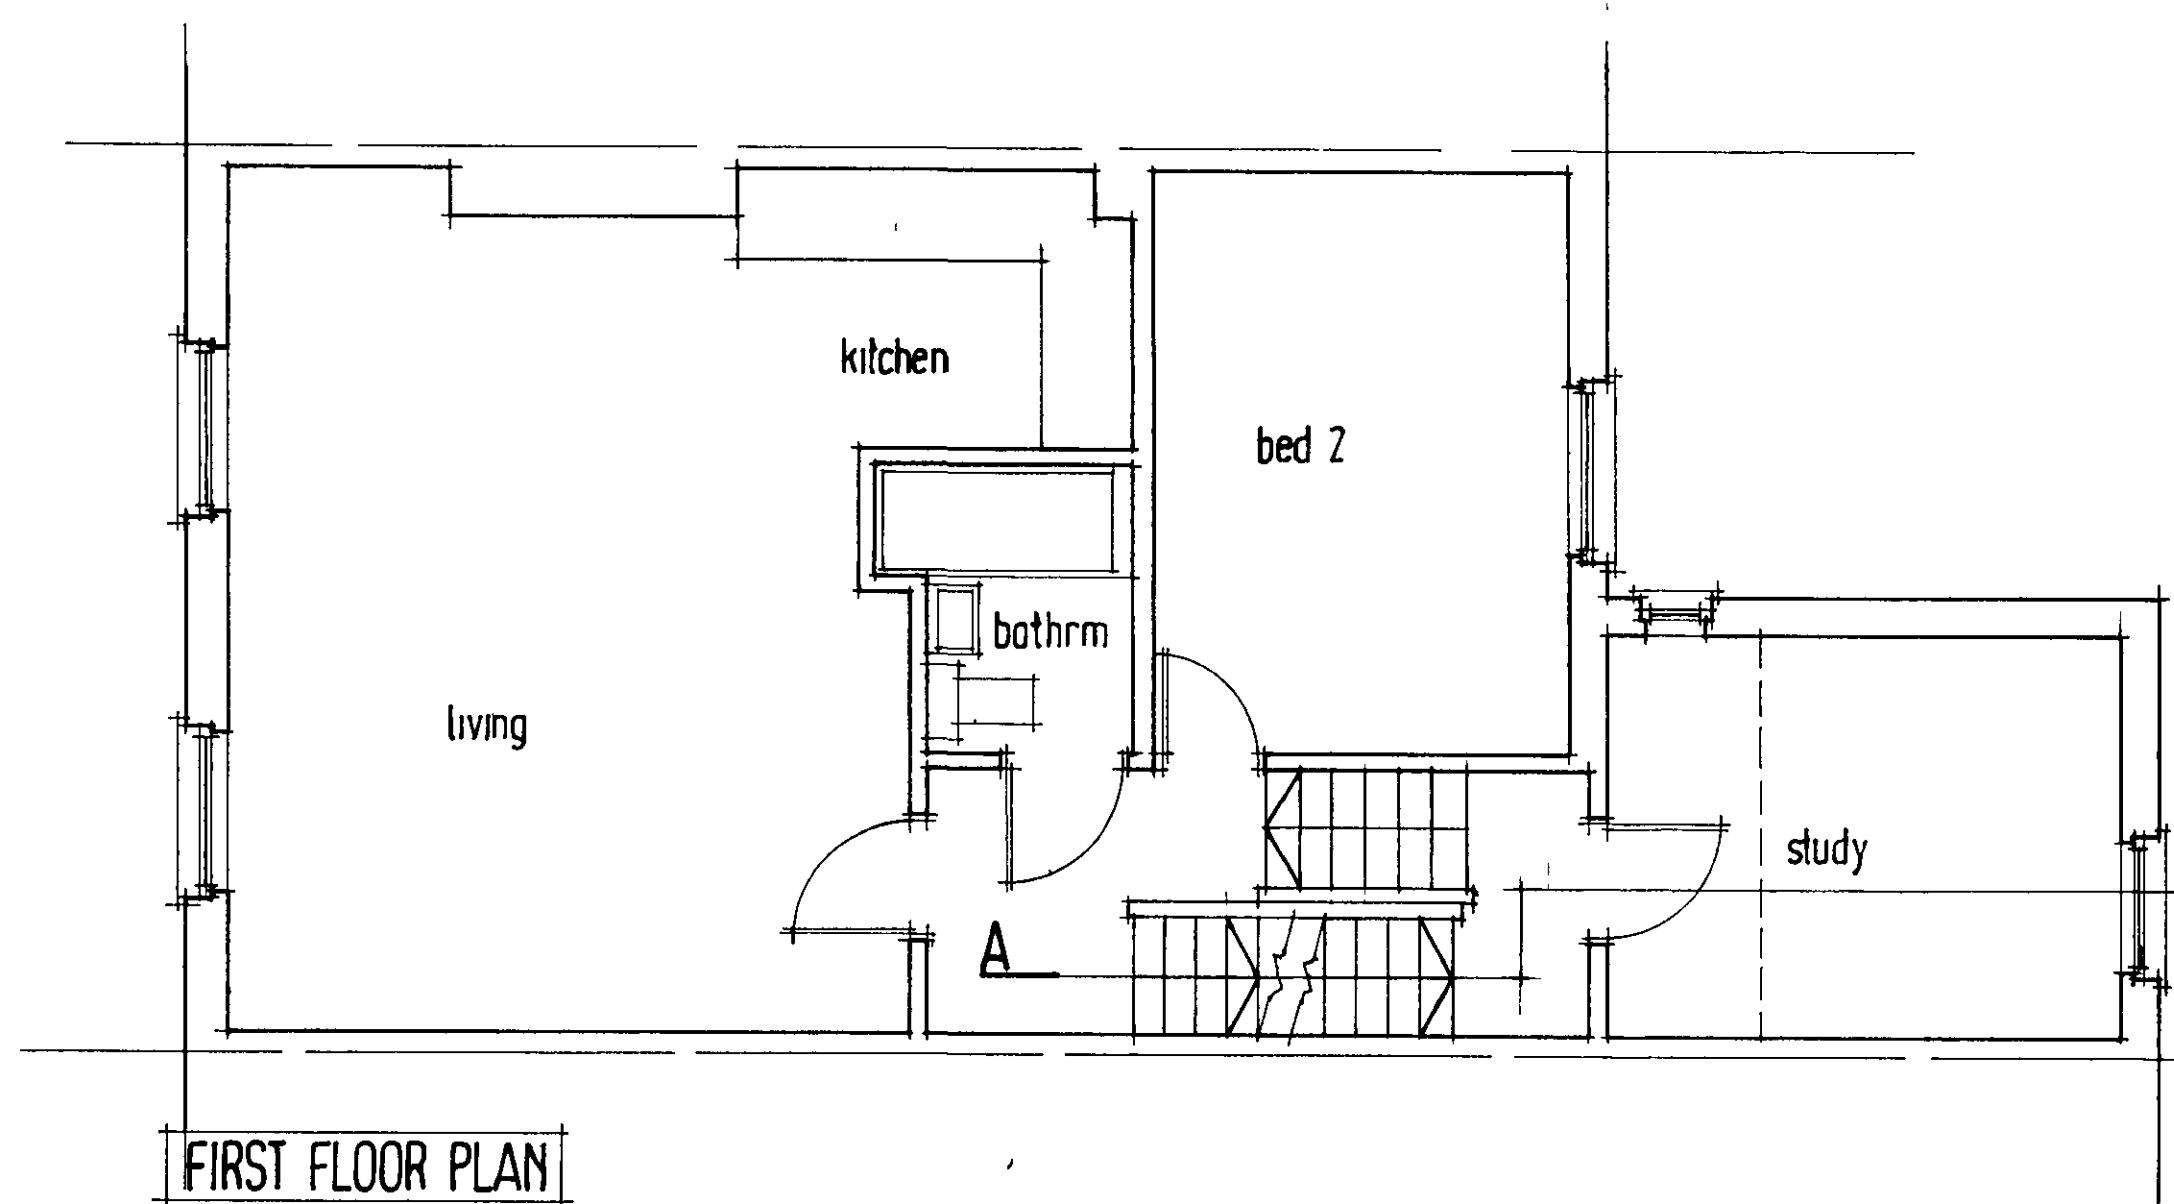
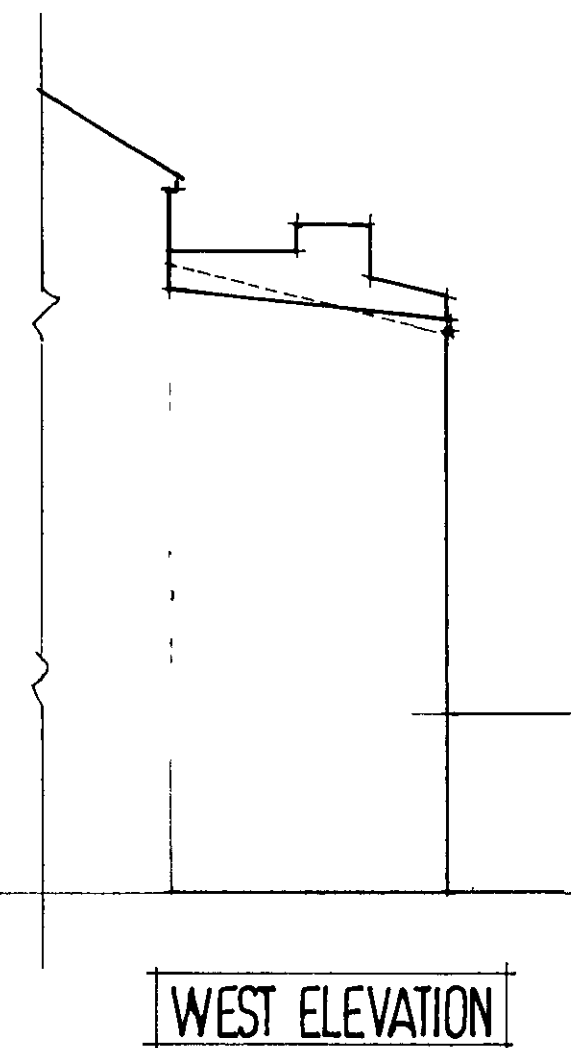
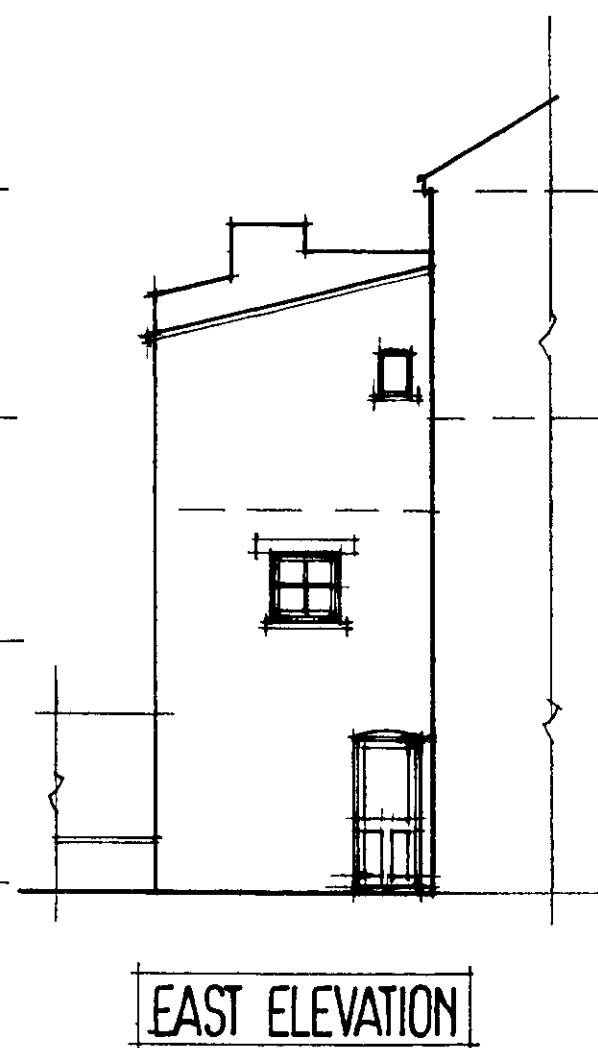
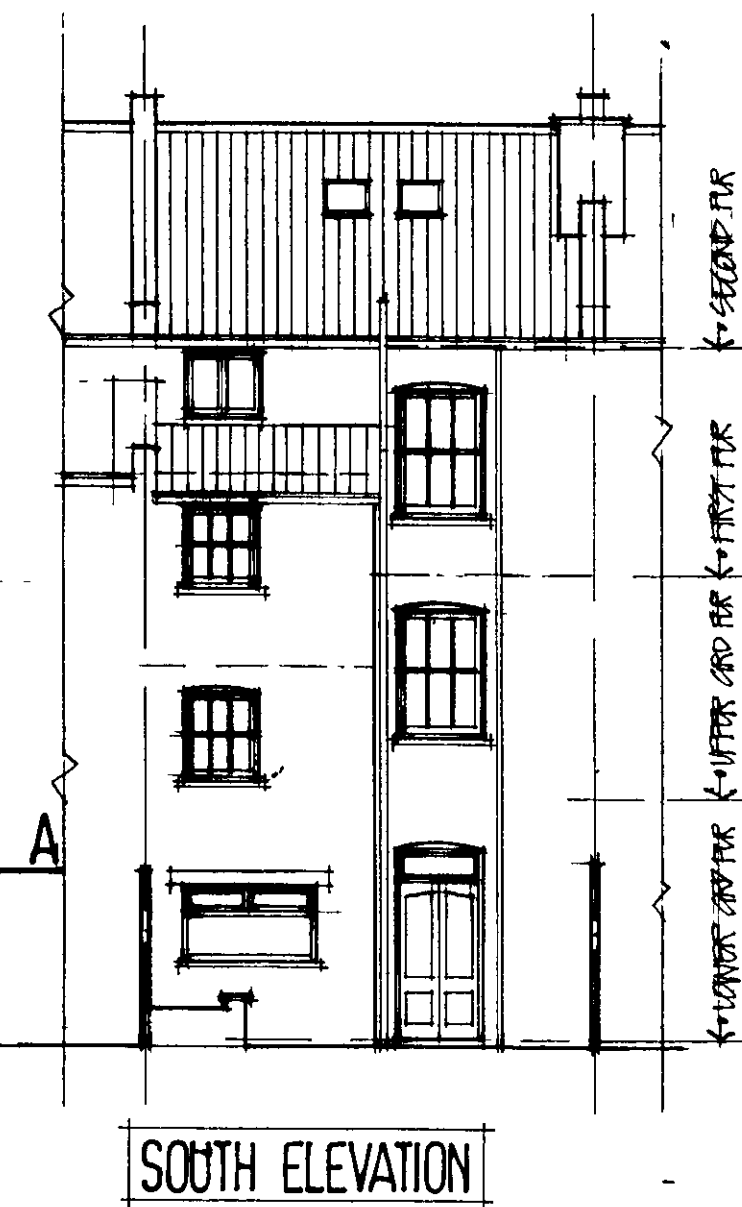
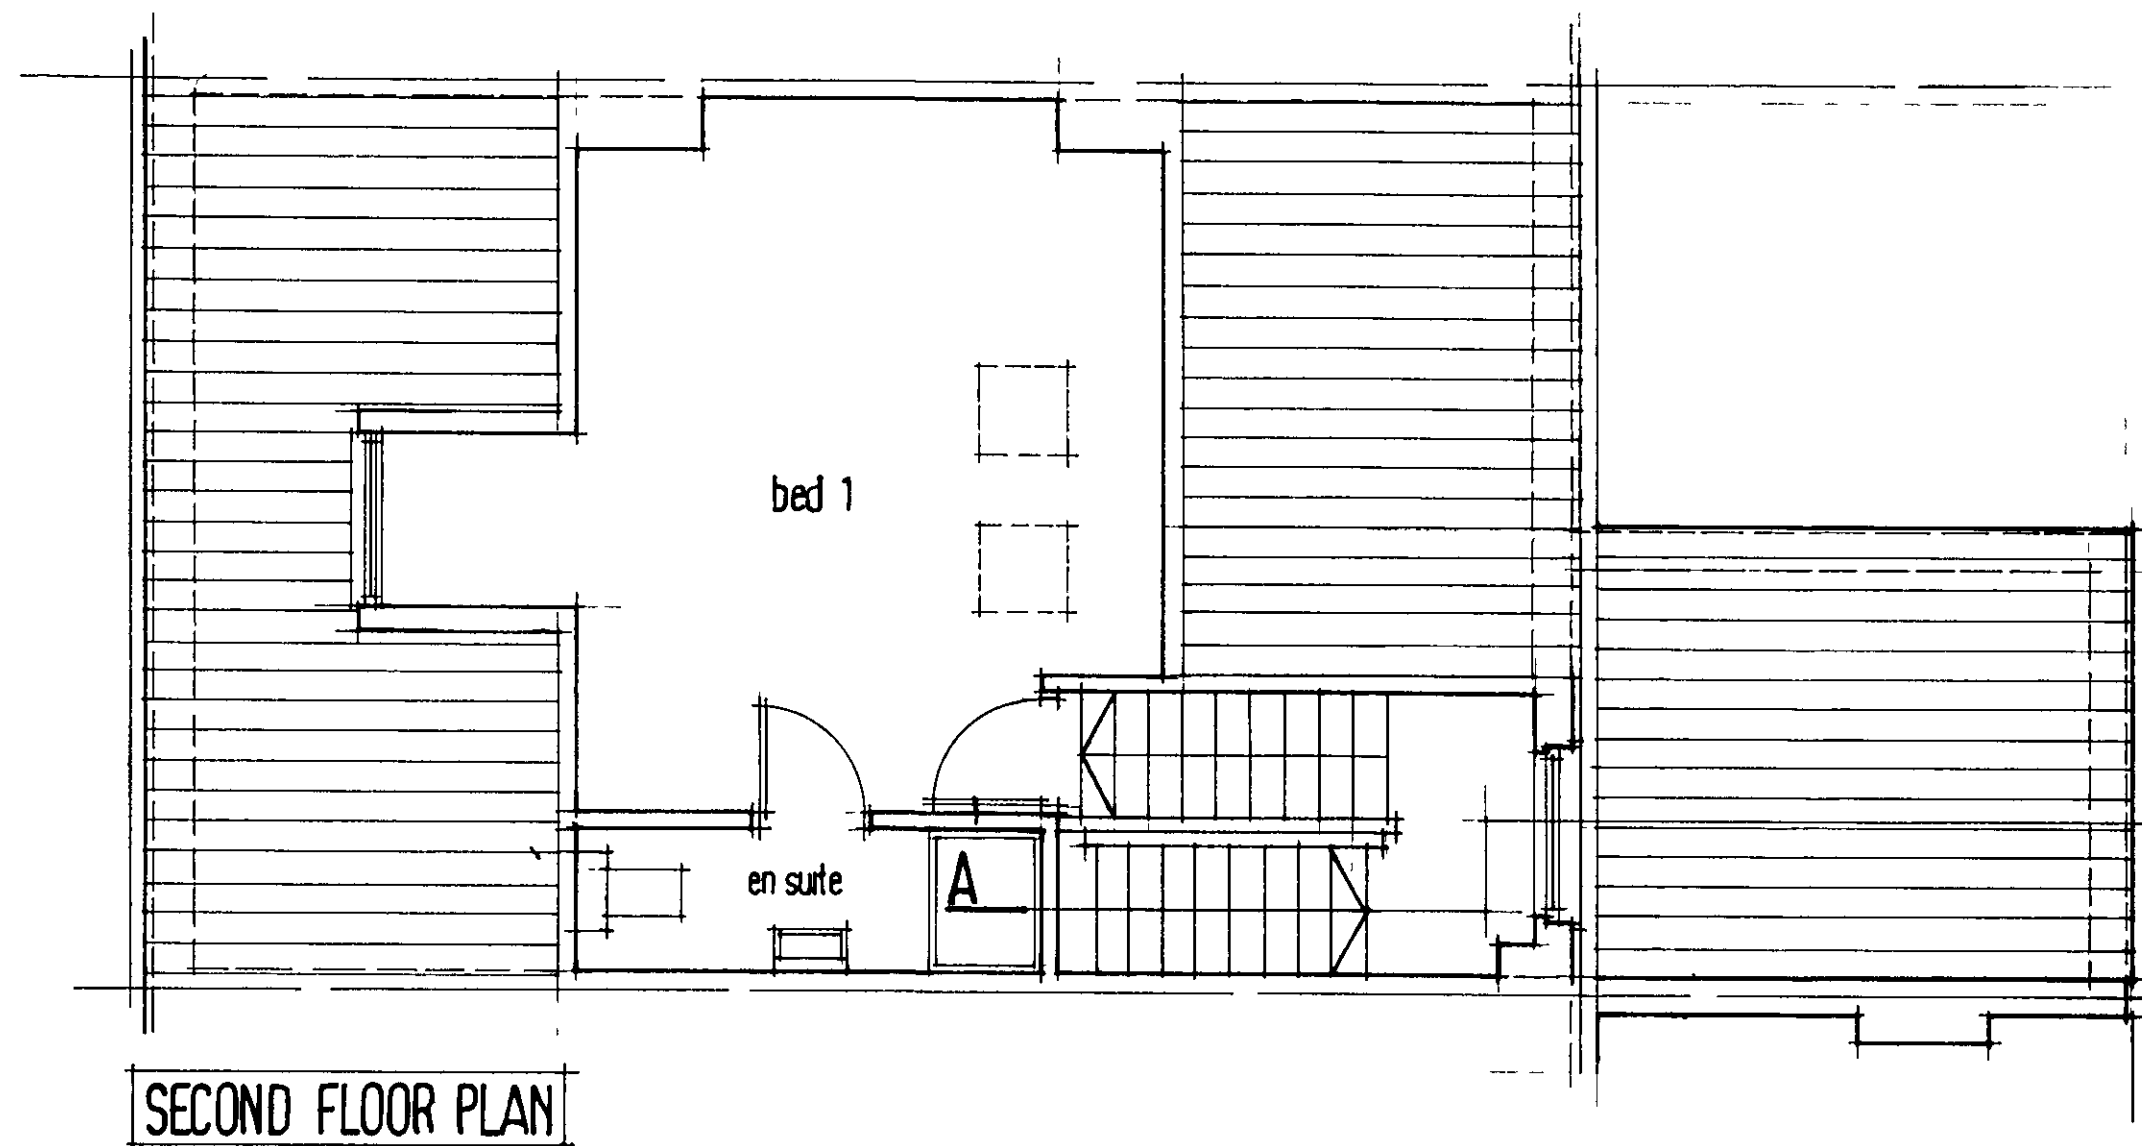


THURSBY ASSOCIATES
ARCHITECTURAL SERVICES
21 Westfield Park Redland
Bristol BS6 6LX
tel (0117) 973 8654

PROPOSED REAR ROOF TERRACE TO APARTMENT 3
**48 MAYGROVE ROAD. KILBURN.
LONDON**

EXISTING FLOOR PLANS, ELEVATIONS & SECTION
SCALE/1 50 1 100 (A2) DRAWN/MGT DATE/FEB 2010