


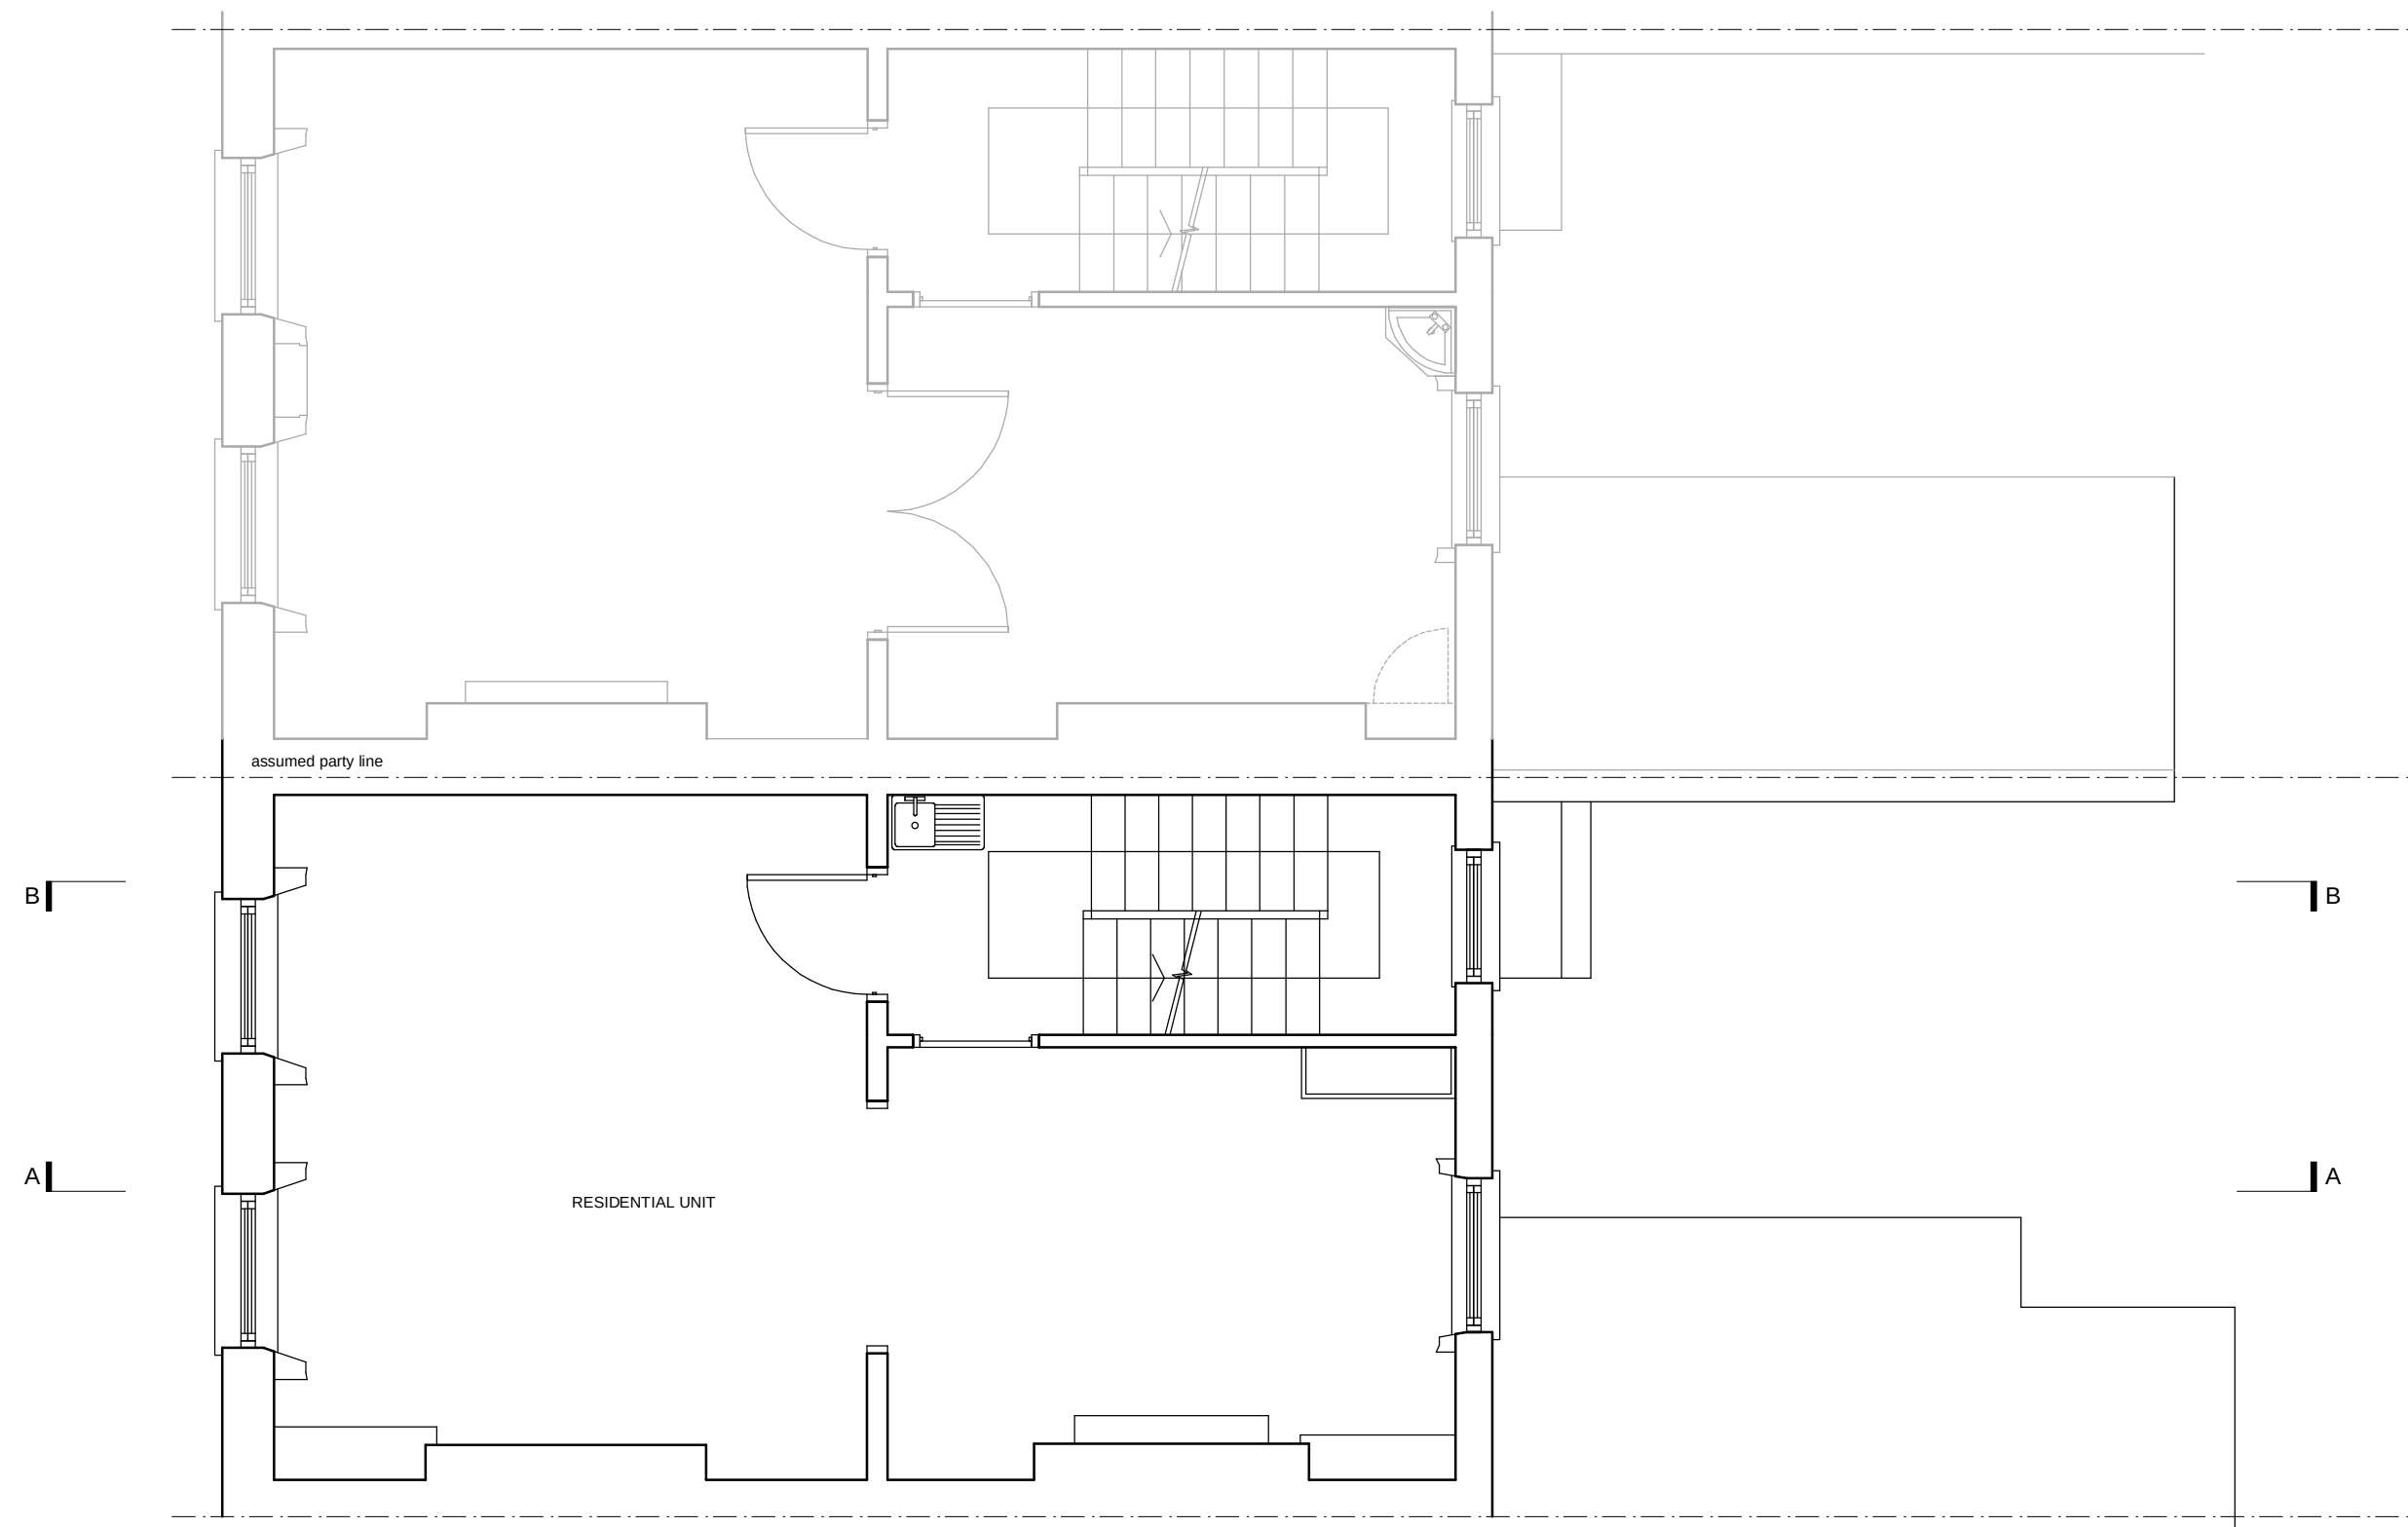

FIRST FLOOR PLAN - AS EXISTING

