


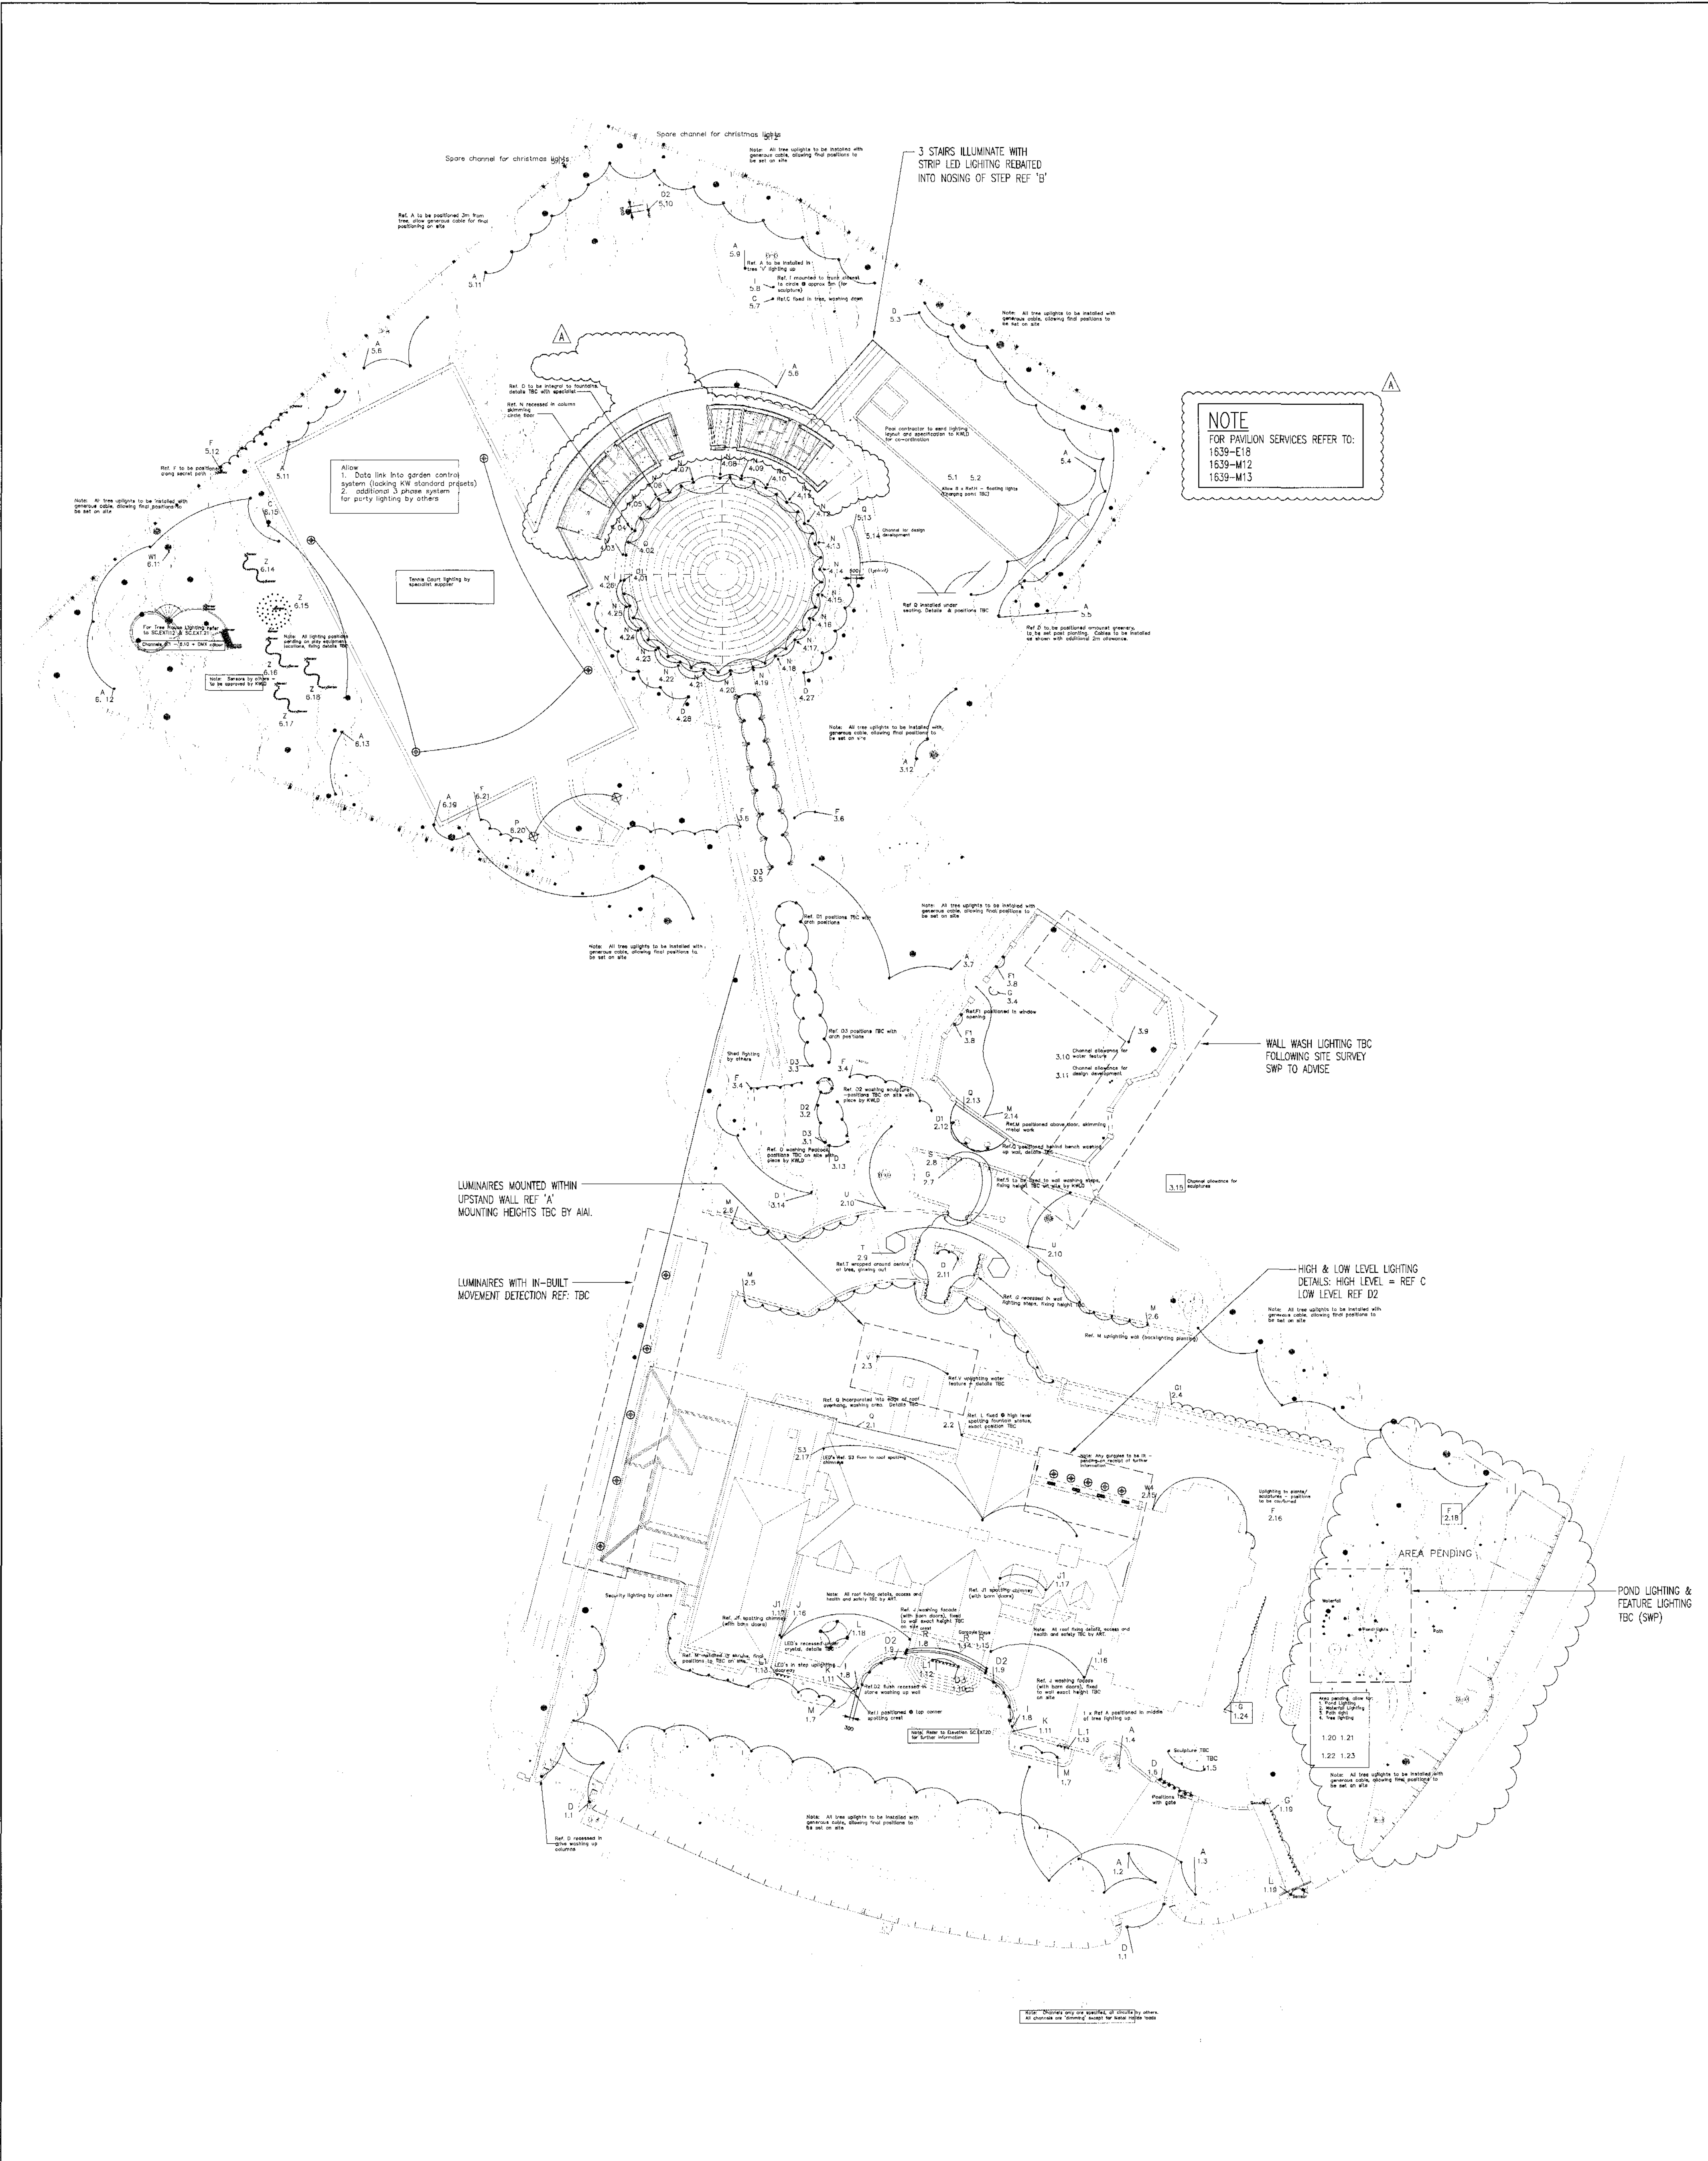

CONSTRUCTION ISSUE

REV.	DATE	DESCRIPTION	CDM CHD	CHD
0	AUG 09	CONSTRUCTION ISSUE		
1	AUG 09	UPDATED TO SUIT ARCHITECTURAL PLAN		

PROJECT CONSULTANTS
ARCHITECT
A1.A1
QUANTITY SURVEYOR
STRUCTURAL DESIGNER
CDM CO-ORDINATOR

Slender Winter Partnership
CONSULTING ENGINEERS
The Old School, London Road, Westham, Kent TN16 1DN
T: 01959 564777 F: 01959 562802 E: swp@swppld.co.uk
SWP Limited, Registered Office: London Road, Westham, Kent, TN16 1DN
Registered in England No 375841

ORIGINATOR
SLENDER WINTER PARTNERSHIP LIMITED
CLIENT
LAURENCE KIRSCHER

PROJECT
SARUM CHASE,
23 WEST HEATH ROAD, NW3
DRAWING TITLE
GARDEN LIGHTING & SMALL POWER

CAD REF.	CHECKED DATE	T.R.	AUG 09
SCALE	DRAWN DATE	L.J.	AUG 09
1:250 @ A1			
DRAWING NUMBER			
1639-E19			
REVISION			
A			