

Figured dimensions only are to be taken from this drawing. All dimensions are to be checked on site before any work is put in hand. If in doubt, ask.

NOTES




KEY

EXISTING EXTERNAL & INTERNAL WALLS



WALL / ELEMENTS FOR DEMOLITION

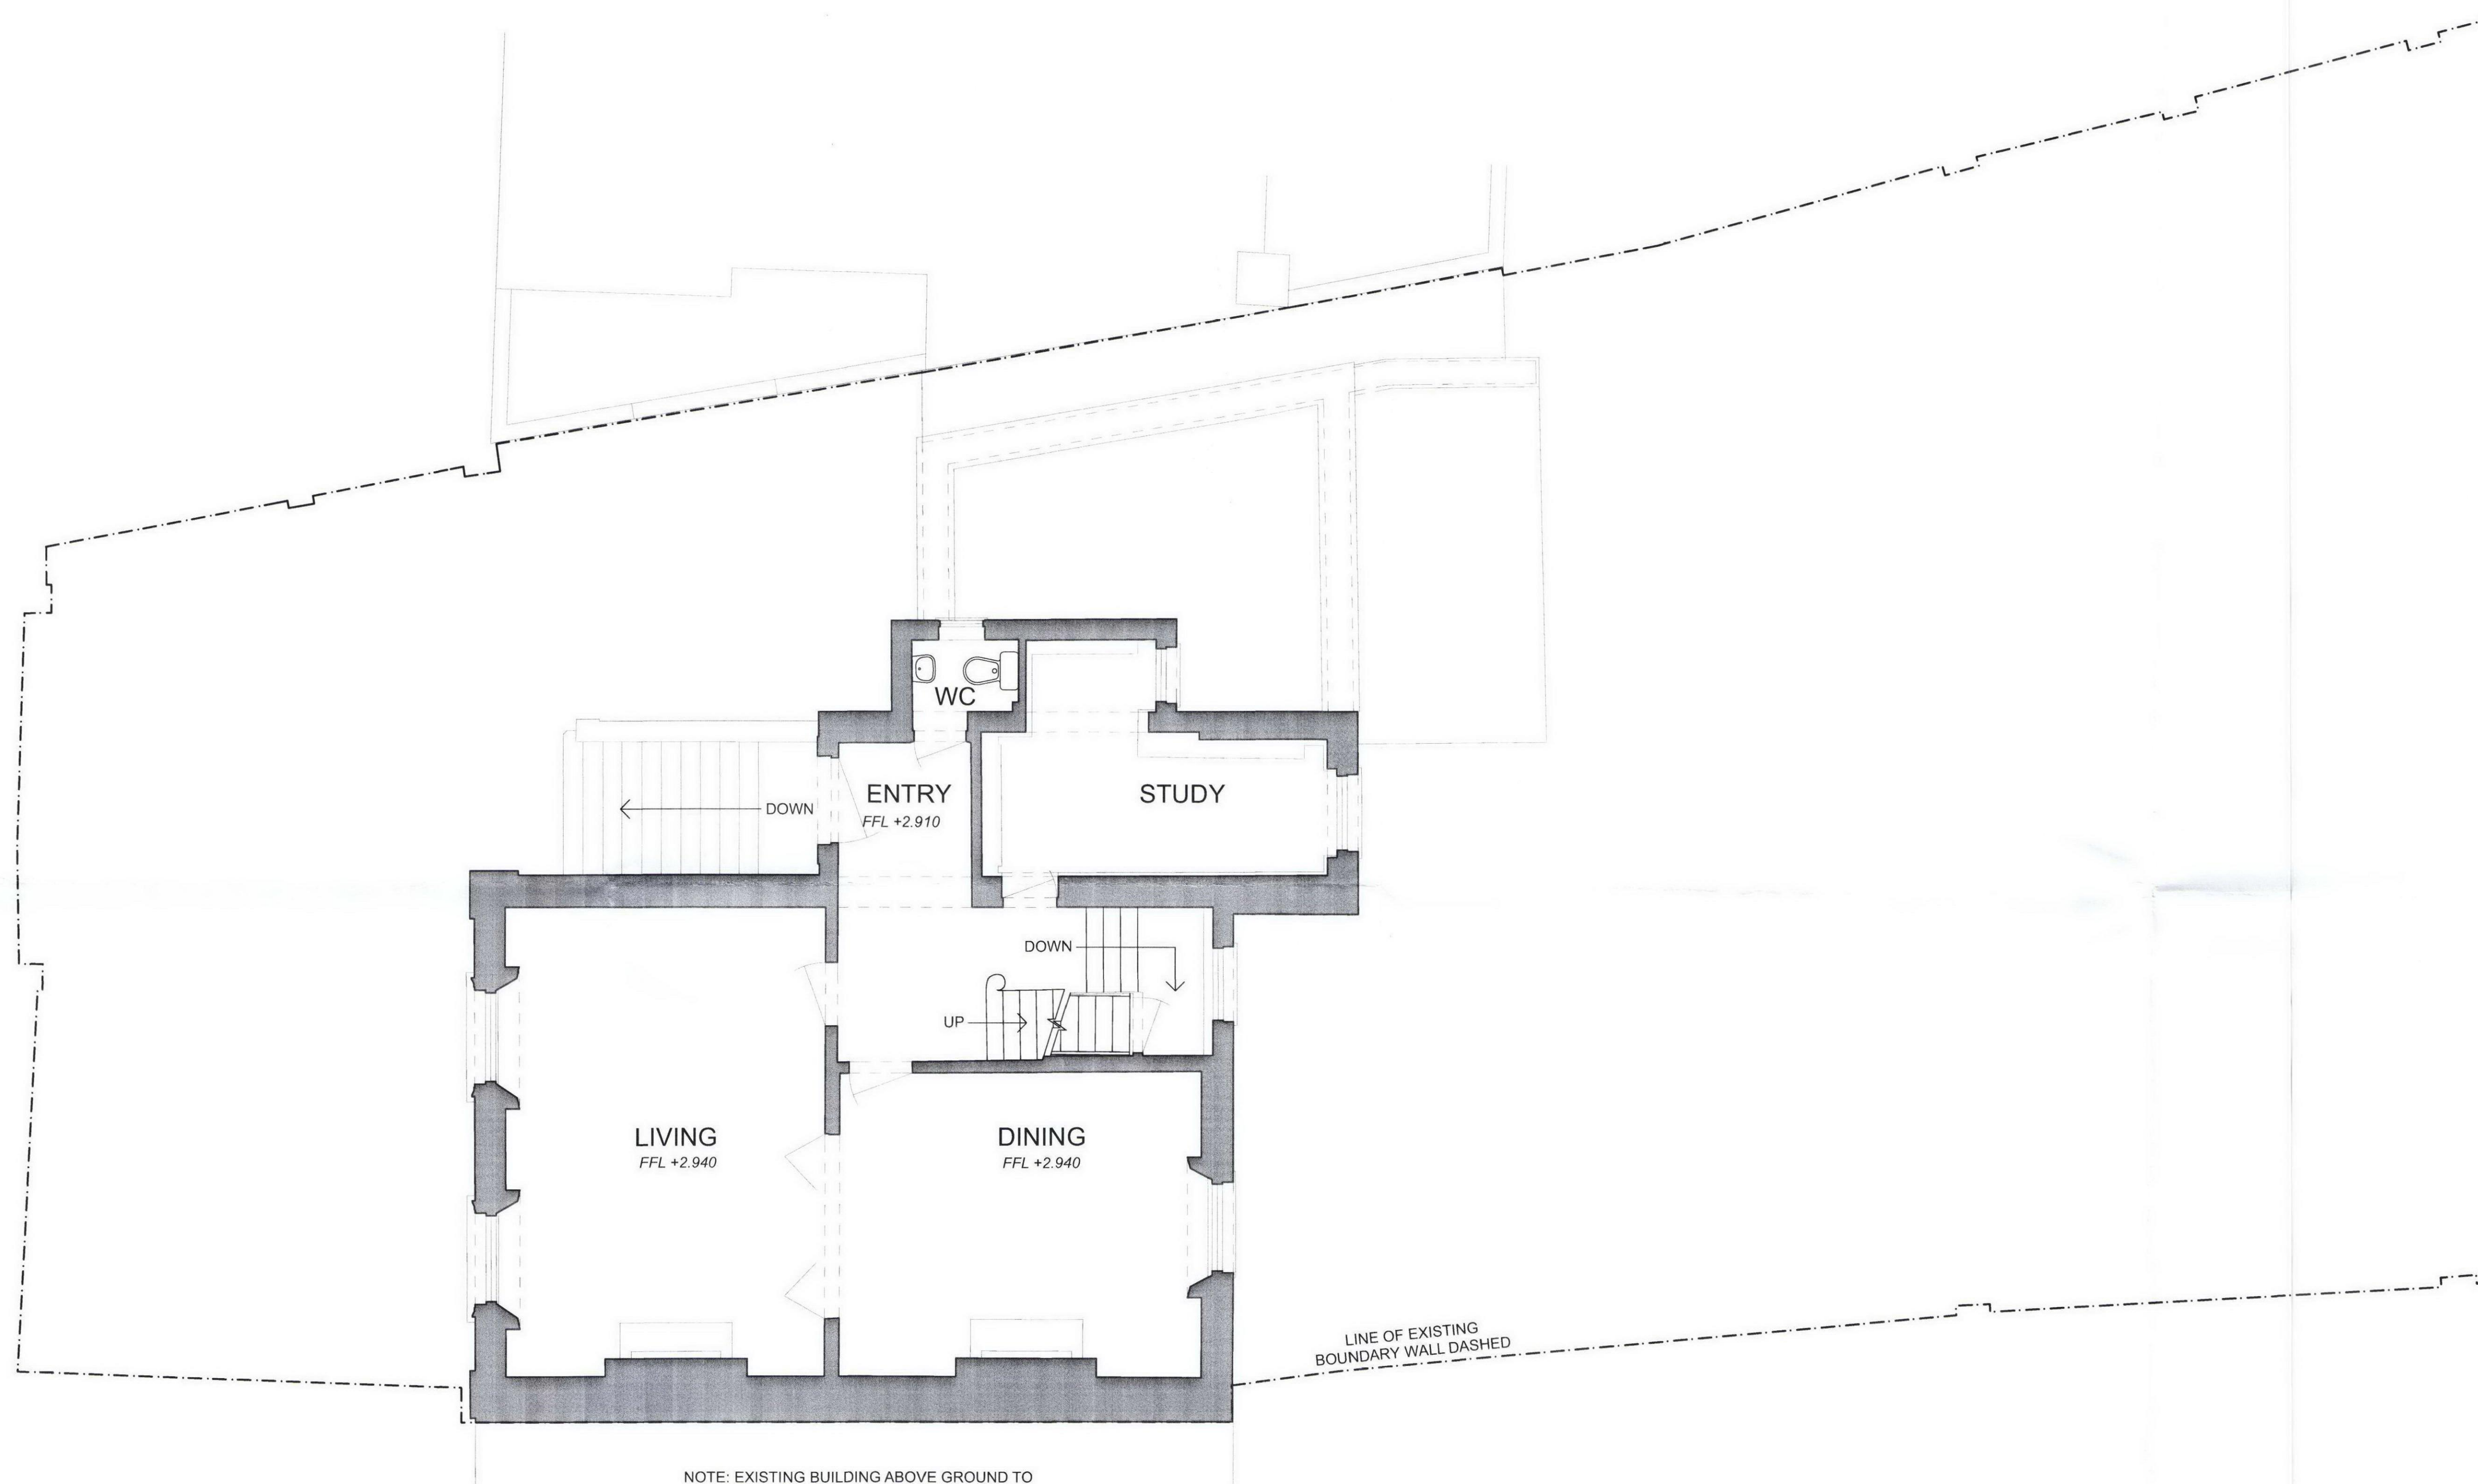

Rev	Description	Drawn	Date	Checked
B	Planning Issue	MJ	09.03.10	-
A	Issue To GIA	MJ	03.03.10	-

Spence Harris Hogan associates
architects + interiors + design consultants

1 Vencourt Place
Ravenscourt Park
Hammersmith London
W6 9nu

tel : 020 8600 4171
fax : 020 8600 4181
mail : shh@shh.co.uk
web : www.shh.co.uk



Project No:	626	Project:	37 Queens Grove
Author:	JSM	Site Address:	37 Queens Grove St John's Wood, NW8 6HN
Checked:	GH	Client:	Mr and Mrs Ritblat
Title:	010 Existing Layouts Entrance Level		
Status:	PLANNING	Scale A1:	1:50 @ A1
Project no. / Stage / Drawing no.	626(P)012	Date:	01.10
Revision:	B	Scale A3:	1:100 @ A3