



Figured dimensions only are to be taken from this drawing. All dimensions are to be checked on site before any work is put in hand. If in doubt, ask.

NOTES

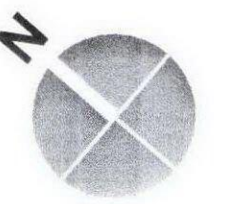


KEY

EXISTING EXTERNAL & INTERNAL WALLS

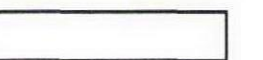

WALL / ELEMENTS FOR DEMOLITION

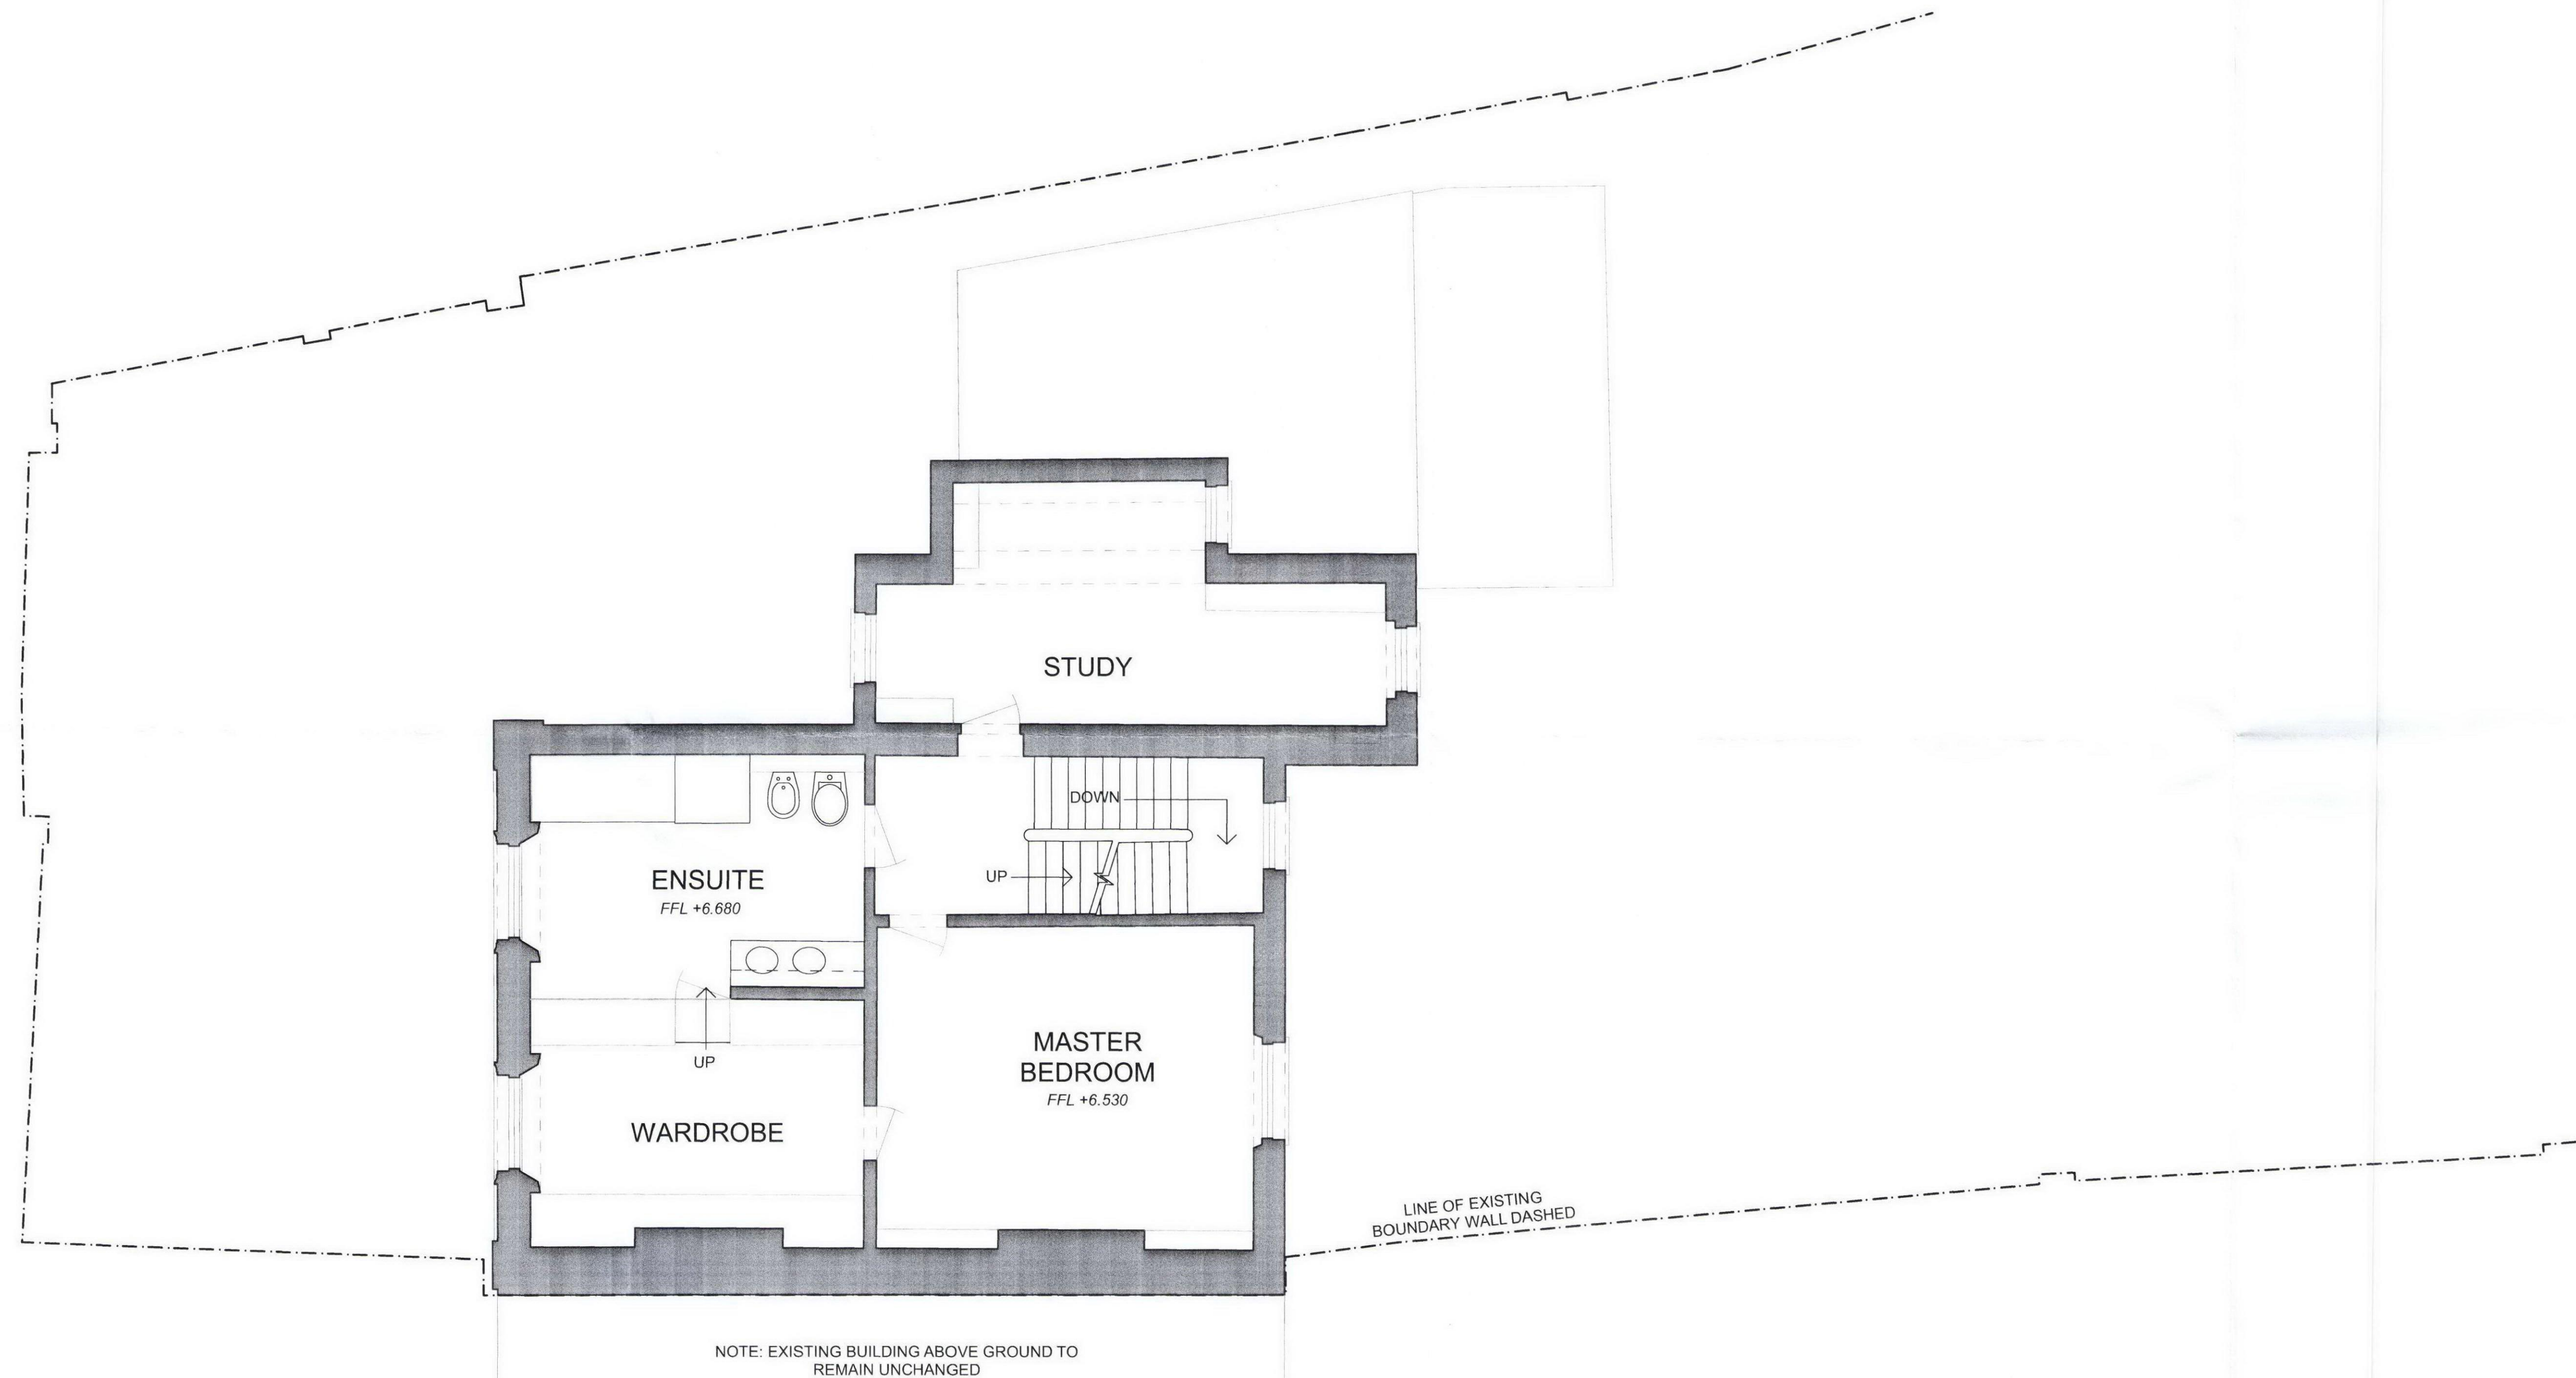


Rev	Description	Drawn	Date	Checked
-----	-------------	-------	------	---------

Spence Harris Hogan associates
architects + interiors + design consultants

1 Vincourt Place
Ravenscourt Park
Hammersmith London
W6 9nu

tel : 020 8600 4171
fax : 020 8600 4181
mail : shh@shh.co.uk
web : www.shh.co.uk

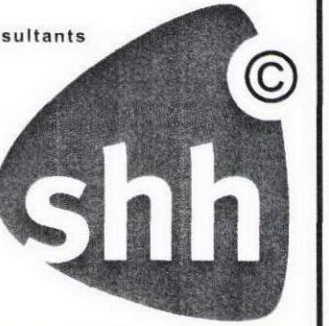

Project No	Project
626	37 Queens Grove

Author	Site Address
JSM	37 Queens Grove St John's Wood, NW8 6HN

Checked	Client
GH	Mr and Mrs Ritblat

Title	010 Existing Layouts Master Level
-------	--------------------------------------

Status	Scale A1	Scale A3
PLANNING	1:50 @ A1	1:100 @ A3

Project no / Stage / Drawing no	Date	Revision
626(P)013	01.10	A

1

SCALE 1:100 at A3

EXISTING MASTER LEVEL PLAN