

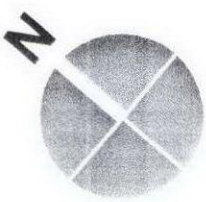


Figured dimensions only are to be taken from this drawing. All dimensions are to be checked on site before any work is put in hand. If in doubt, ask.

NOTES

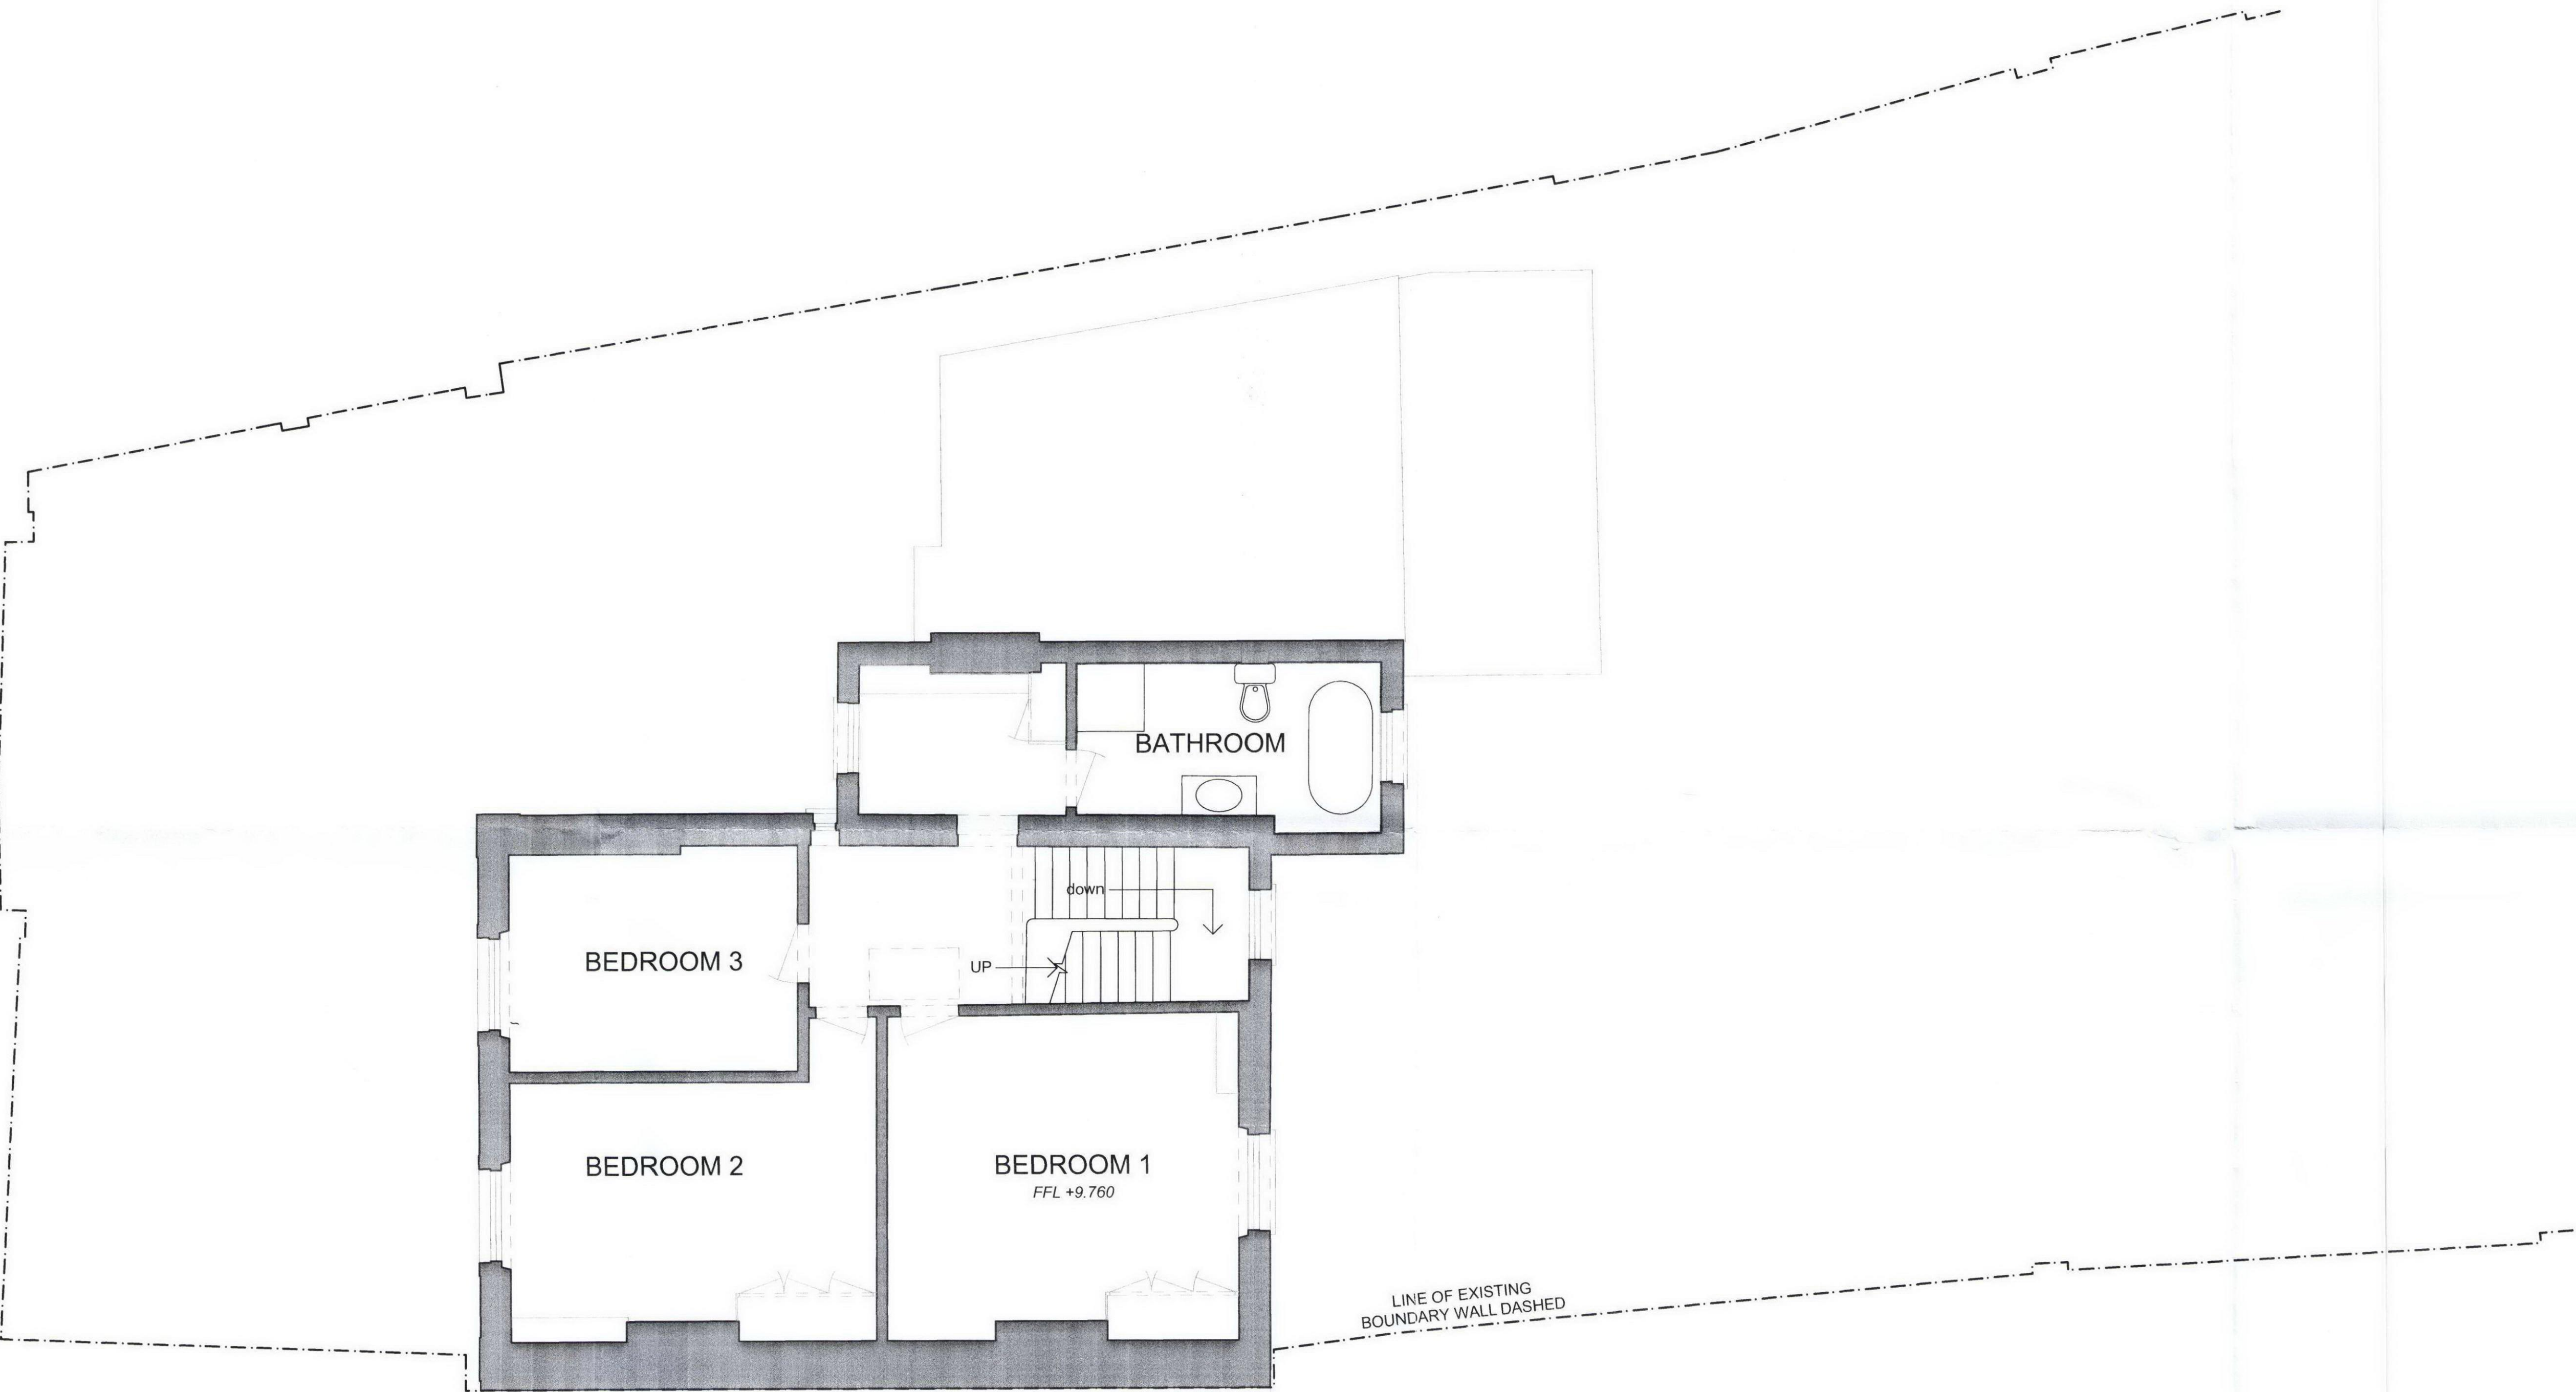

KEY

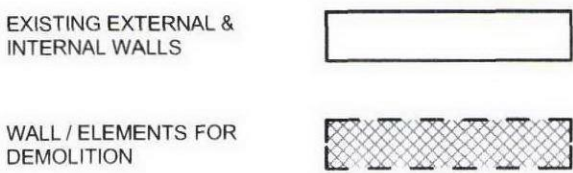

NOTE: EXISTING BUILDING ABOVE GROUND TO REMAIN UNCHANGED

A	Planning Issue	MJ	09.03.10	-
Rev	Description	Drawn	Date	Checked
Spence Harris Hogan associates architects + interiors + design consultants				
1 Vancourt Place Ravenscourt Park Hammersmith London W6 9nu tel : 020 8600 4171 fax : 020 8600 4181 mail : shh@shh.co.uk web : www.shh.co.uk 				
Project No	Project:			
626	37 Queens Grove			
Author:	Site Address:			
JSM	37 Queens Grove St John's Wood, NW8 6HN			
Checked:	Client:			
GH	Mr and Mrs Ritblat			
Title:	010 Existing Layouts Bedroom Level			
Status:	Scale A1:	Scale A3:		
PLANNING	1:50 @ A1	1:100 @ A3		
Project no. / Stage / Drawing no.	Date:	Revision:		
626(P)014	01.10	A		