



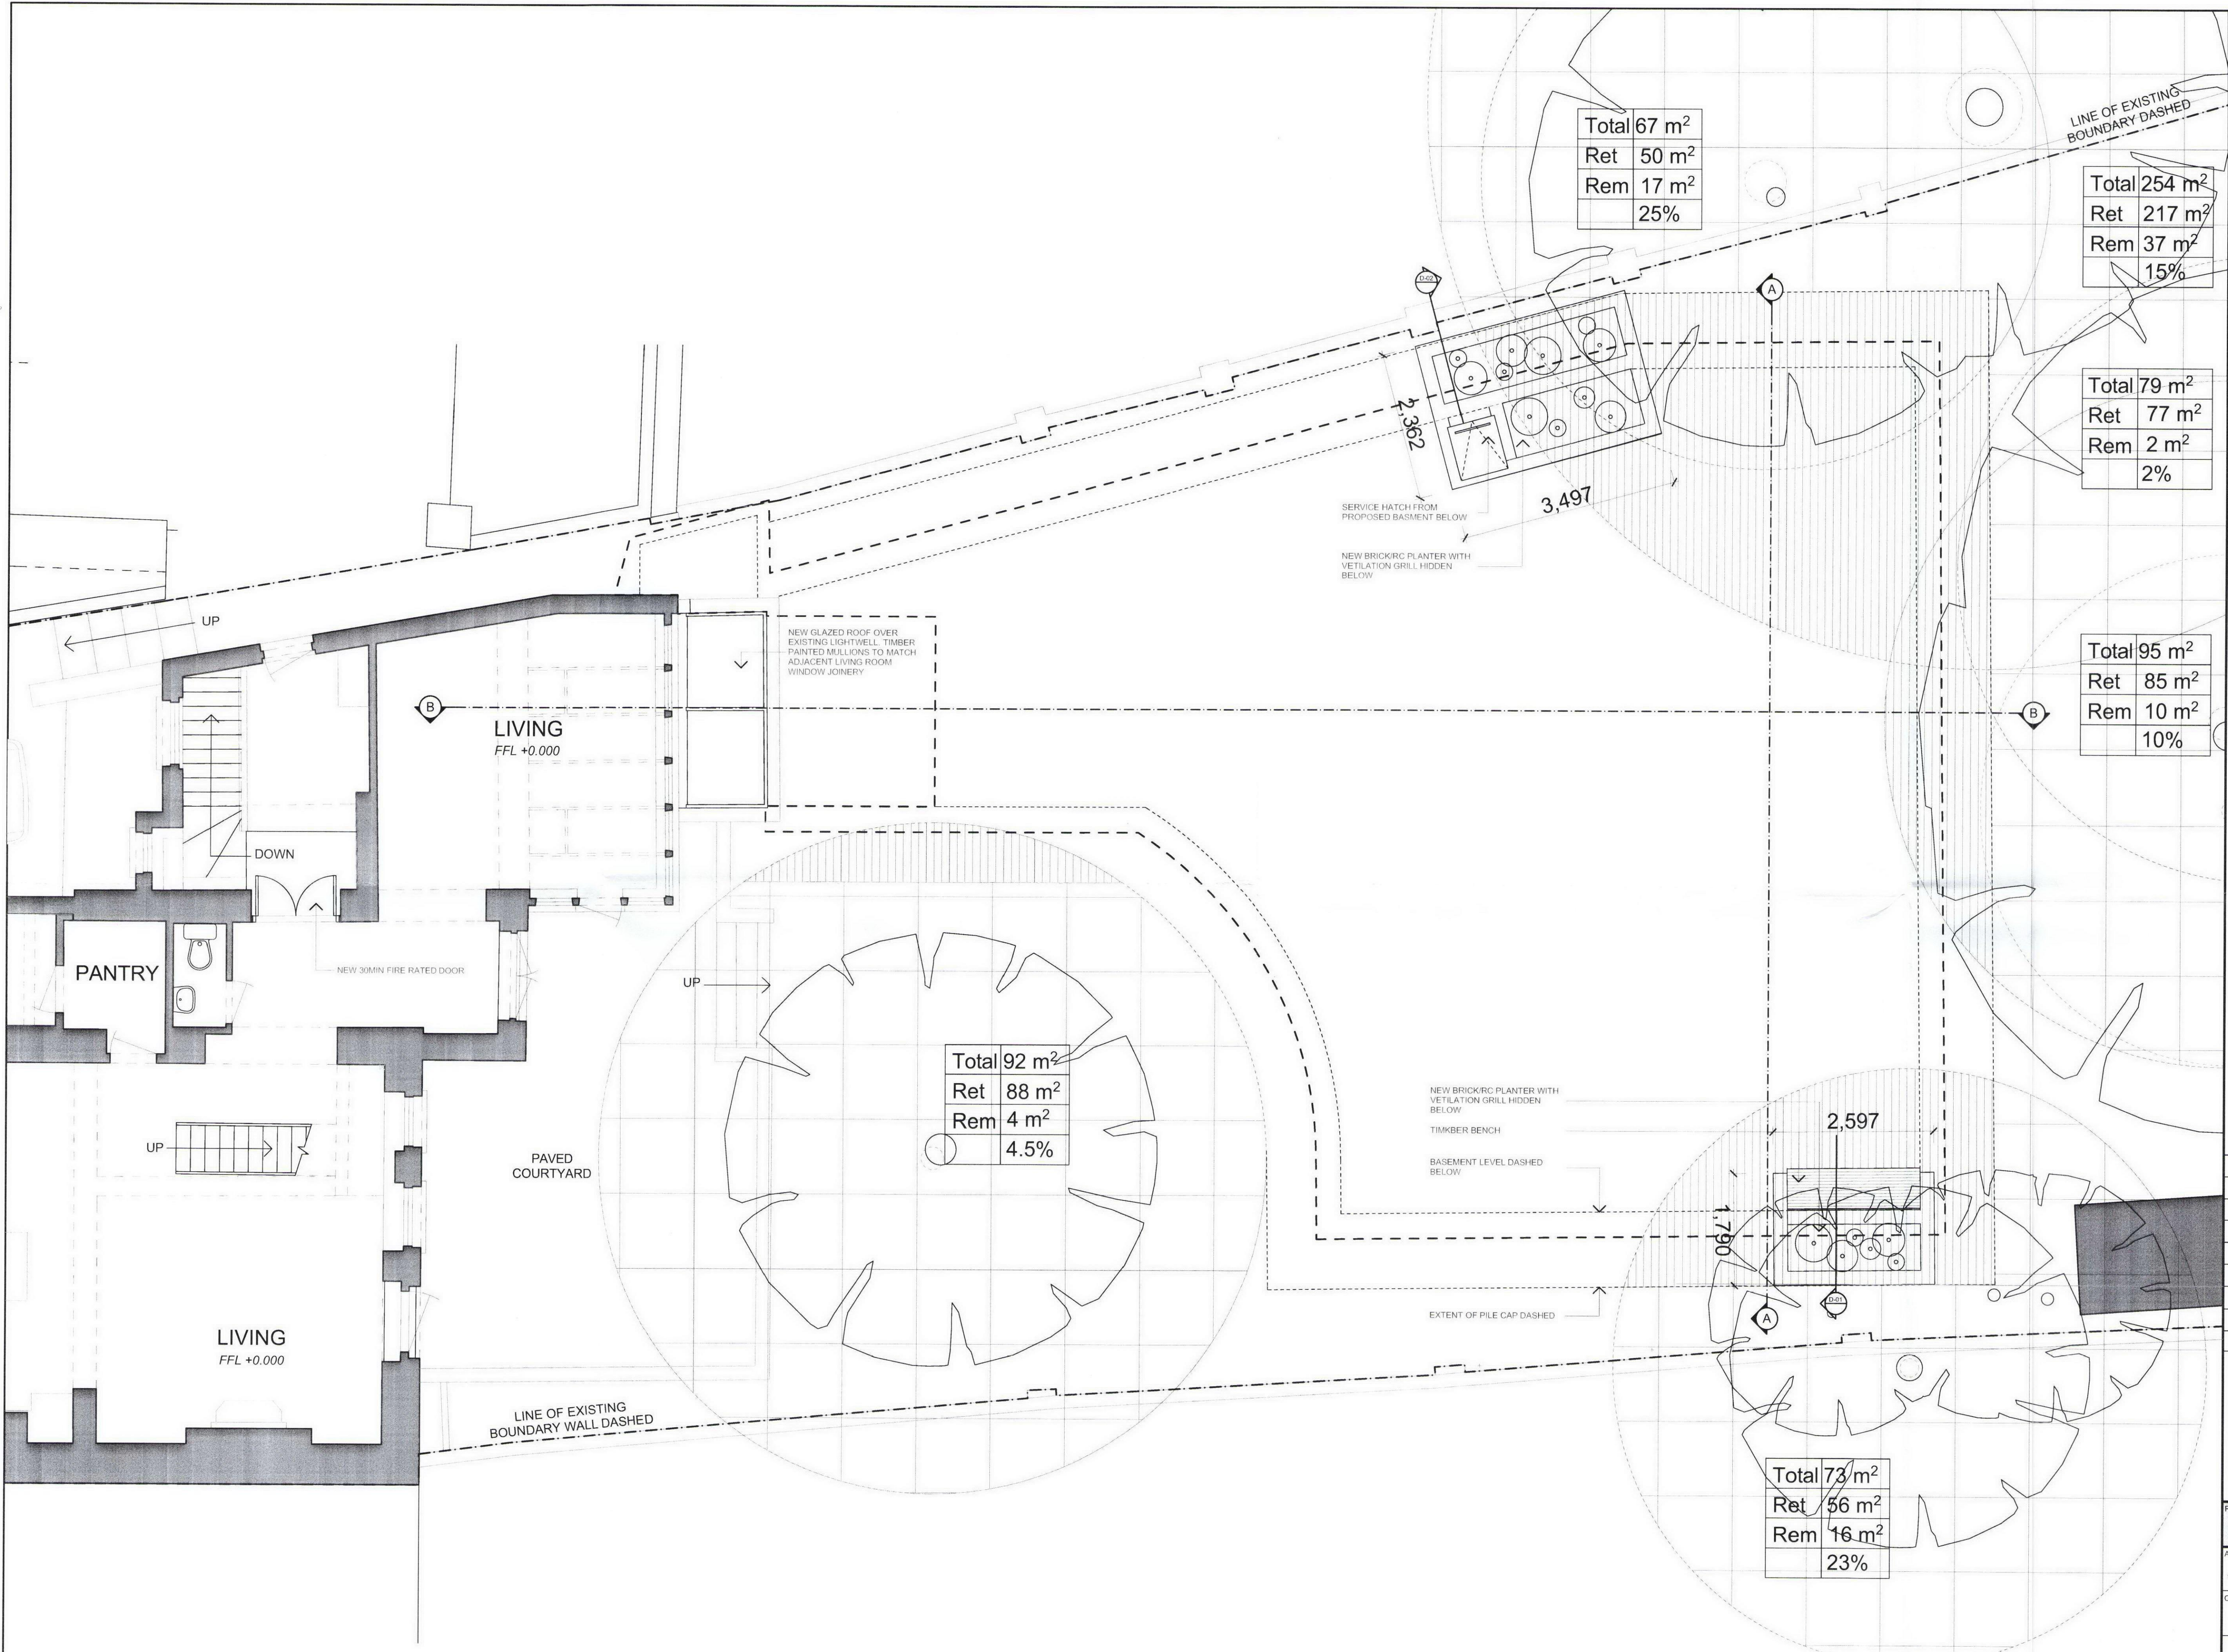

Figured dimensions only are to be taken from this drawing. All dimensions are to be checked on site before any work is put in hand. If in doubt, ask.

# NOTES

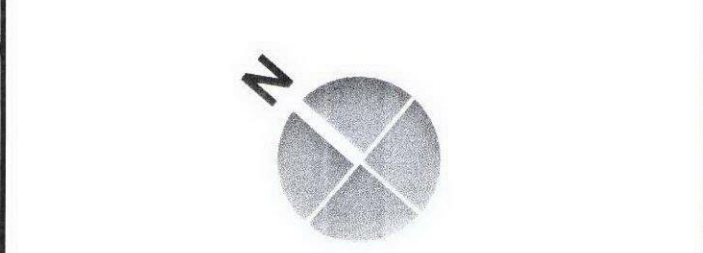

## KEY

- EXISTING EXTERNAL & INTERNAL WALLS
- WALL / ELEMENTS FOR DEMOLITION
- PROPOSED NEW EXTERNAL WALL
- PROPOSED NEW INTERNAL TIMBER/STEEL FRAMED WALL

| Rev | Description                | Drawn | Date     | Checked |
|-----|----------------------------|-------|----------|---------|
| F   | Planning Issue             | MJ    | 09.03.10 | -       |
| E   | Issue To GIA               | MJ    | 03.03.10 | -       |
| D   | Hatch removed for Clarity  | MJ    | 24.02.10 | -       |
| C   | Altered Design for Comment | MJ    | 22.02.10 | -       |
| B   | Altered Design for Comment | JSM   | 10.02.10 | -       |
| A   | Initial Concept Design     | JSM   | 14.01.10 | -       |

Spence Harris Hogan associates  
architects • interiors • design consultants

1 Vencourt Place  
Ravenscourt Park  
Hammersmith London  
W6 9nu

tel : 020 8600 4171  
fax : 020 8600 4181  
mail : shh@shh.co.uk  
web : www.shh.co.uk



|                                 |                                          |              |                                            |
|---------------------------------|------------------------------------------|--------------|--------------------------------------------|
| Project No                      | 626                                      | Project      | 37 Queens Grove                            |
| Author                          | JSM                                      | Site Address | 37 Queens Grove<br>St John's Wood, NW8 6HN |
| Checked                         | GH                                       | Client       | Mr and Mrs Ritblat                         |
| Title                           | 020 General Arrangements<br>Garden Level |              |                                            |
| Status                          | PLANNING                                 |              |                                            |
| Project no / Stage / Drawing no | 626(P)020                                | Date         | 01.10                                      |
| Revision                        | F                                        |              |                                            |