


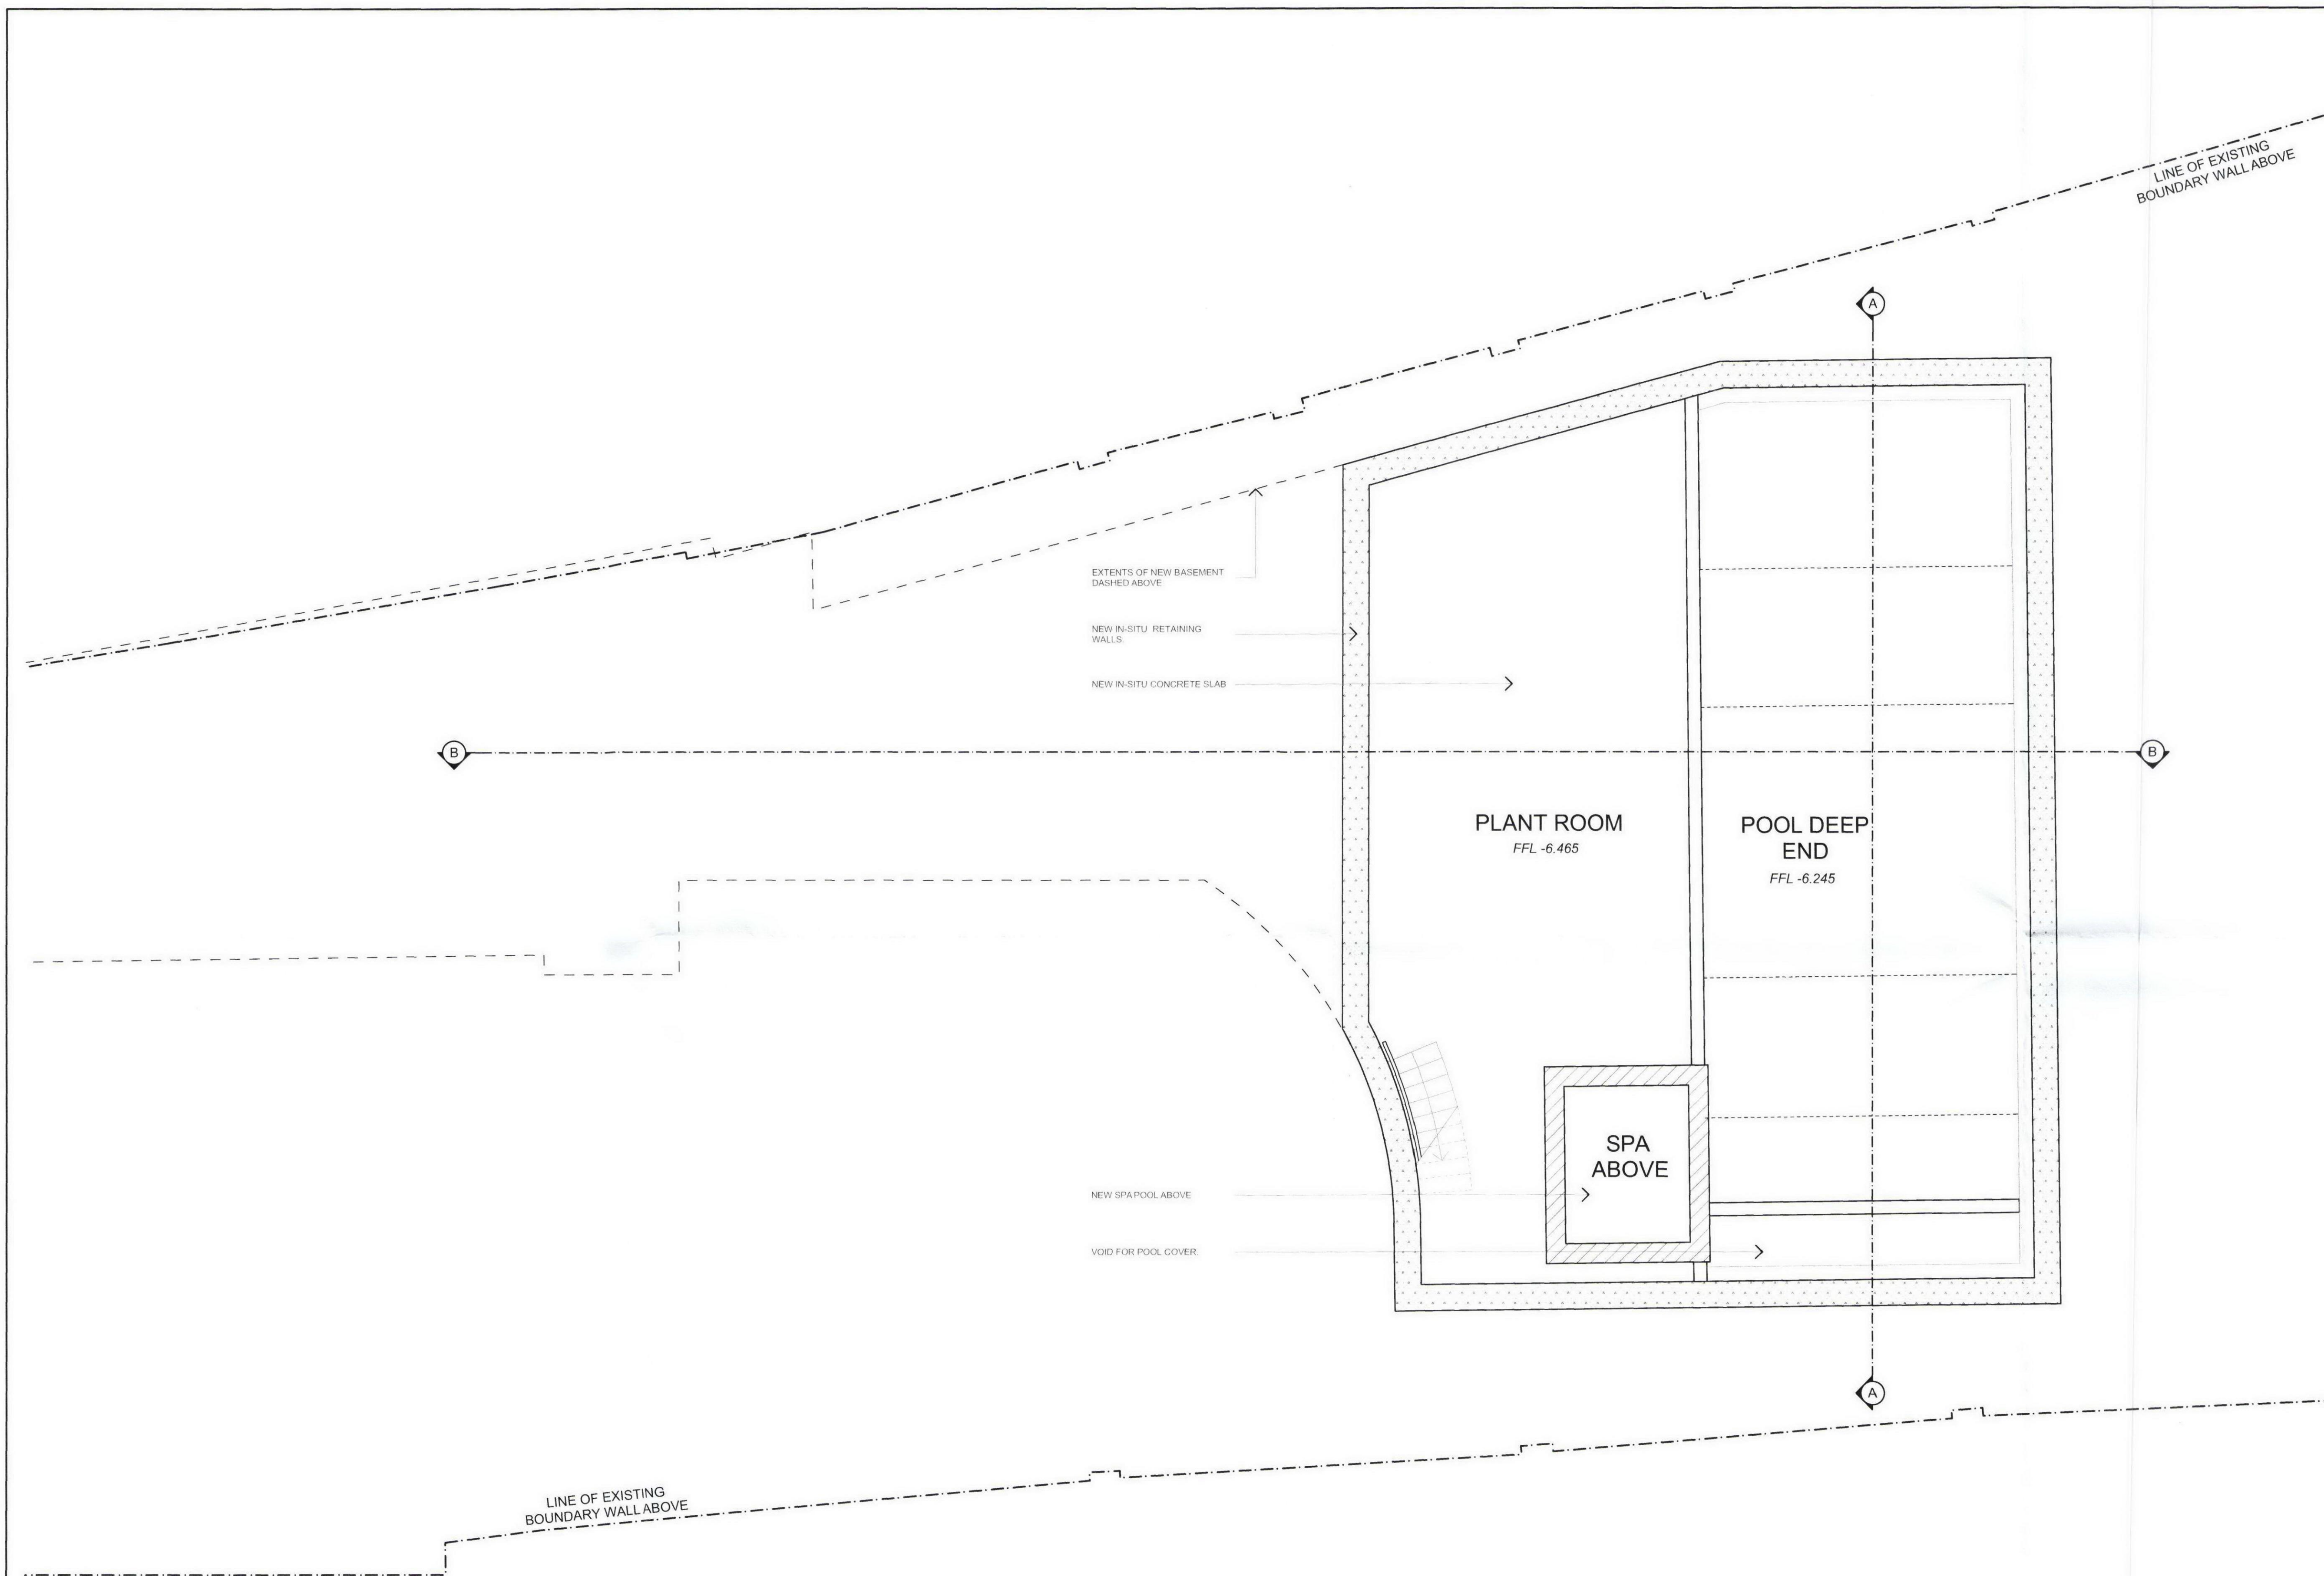

Figured dimensions only are to be taken from this drawing. All dimensions are to be checked on site before any work is put in hand. If in doubt, ask. NOTES KEY - EXISTING EXTERNAL & INTERNAL WALLS - WALL/ELEMENTS FOR DEMOLITION - PROPOSED NEW EXTERNAL WALL - PROPOSED NEW INTERNAL TIMBER/STEEL FRAMED WALL				
PLANNING 1:50 @ A1 1:100 @ A3				
Project no. / Stage / Drawing no. 626(P)022				
Date: 01.10				
Revision: E				
Spence Harris Hogan associates architects + interiors + design consultants 1 Vencourt Place Ravenscourt Park Hammersmith London W6 9nu tel : 020 8600 4171 fax : 020 8600 4181 mail : shh@shh.co.uk web : www.shh.co.uk				
Project No: 626 Project: 37 Queens Grove				
Author: JSM Site Address: 37 Queens Grove St John's Wood, NW8 6HN				
Checked: GH Client: Mr and Mrs Ritblat				
Title: 020 General Arrangements Sub Basement				
Rev Description Drawn Date Checked				
A Initial Concept Design JSM 14.01.10 -				
B Revised Design MJ 22.02.10 -				
C Basement Extended MJ 24.02.10 -				
D Issue To GIA MJ 03.03.10 -				
E Planning Issue MJ 09.03.10 -				