


Figured dimensions only are to be taken from this drawing. All dimensions are to be checked on site before any work is put in hand.
If in doubt, ask.

NOTES

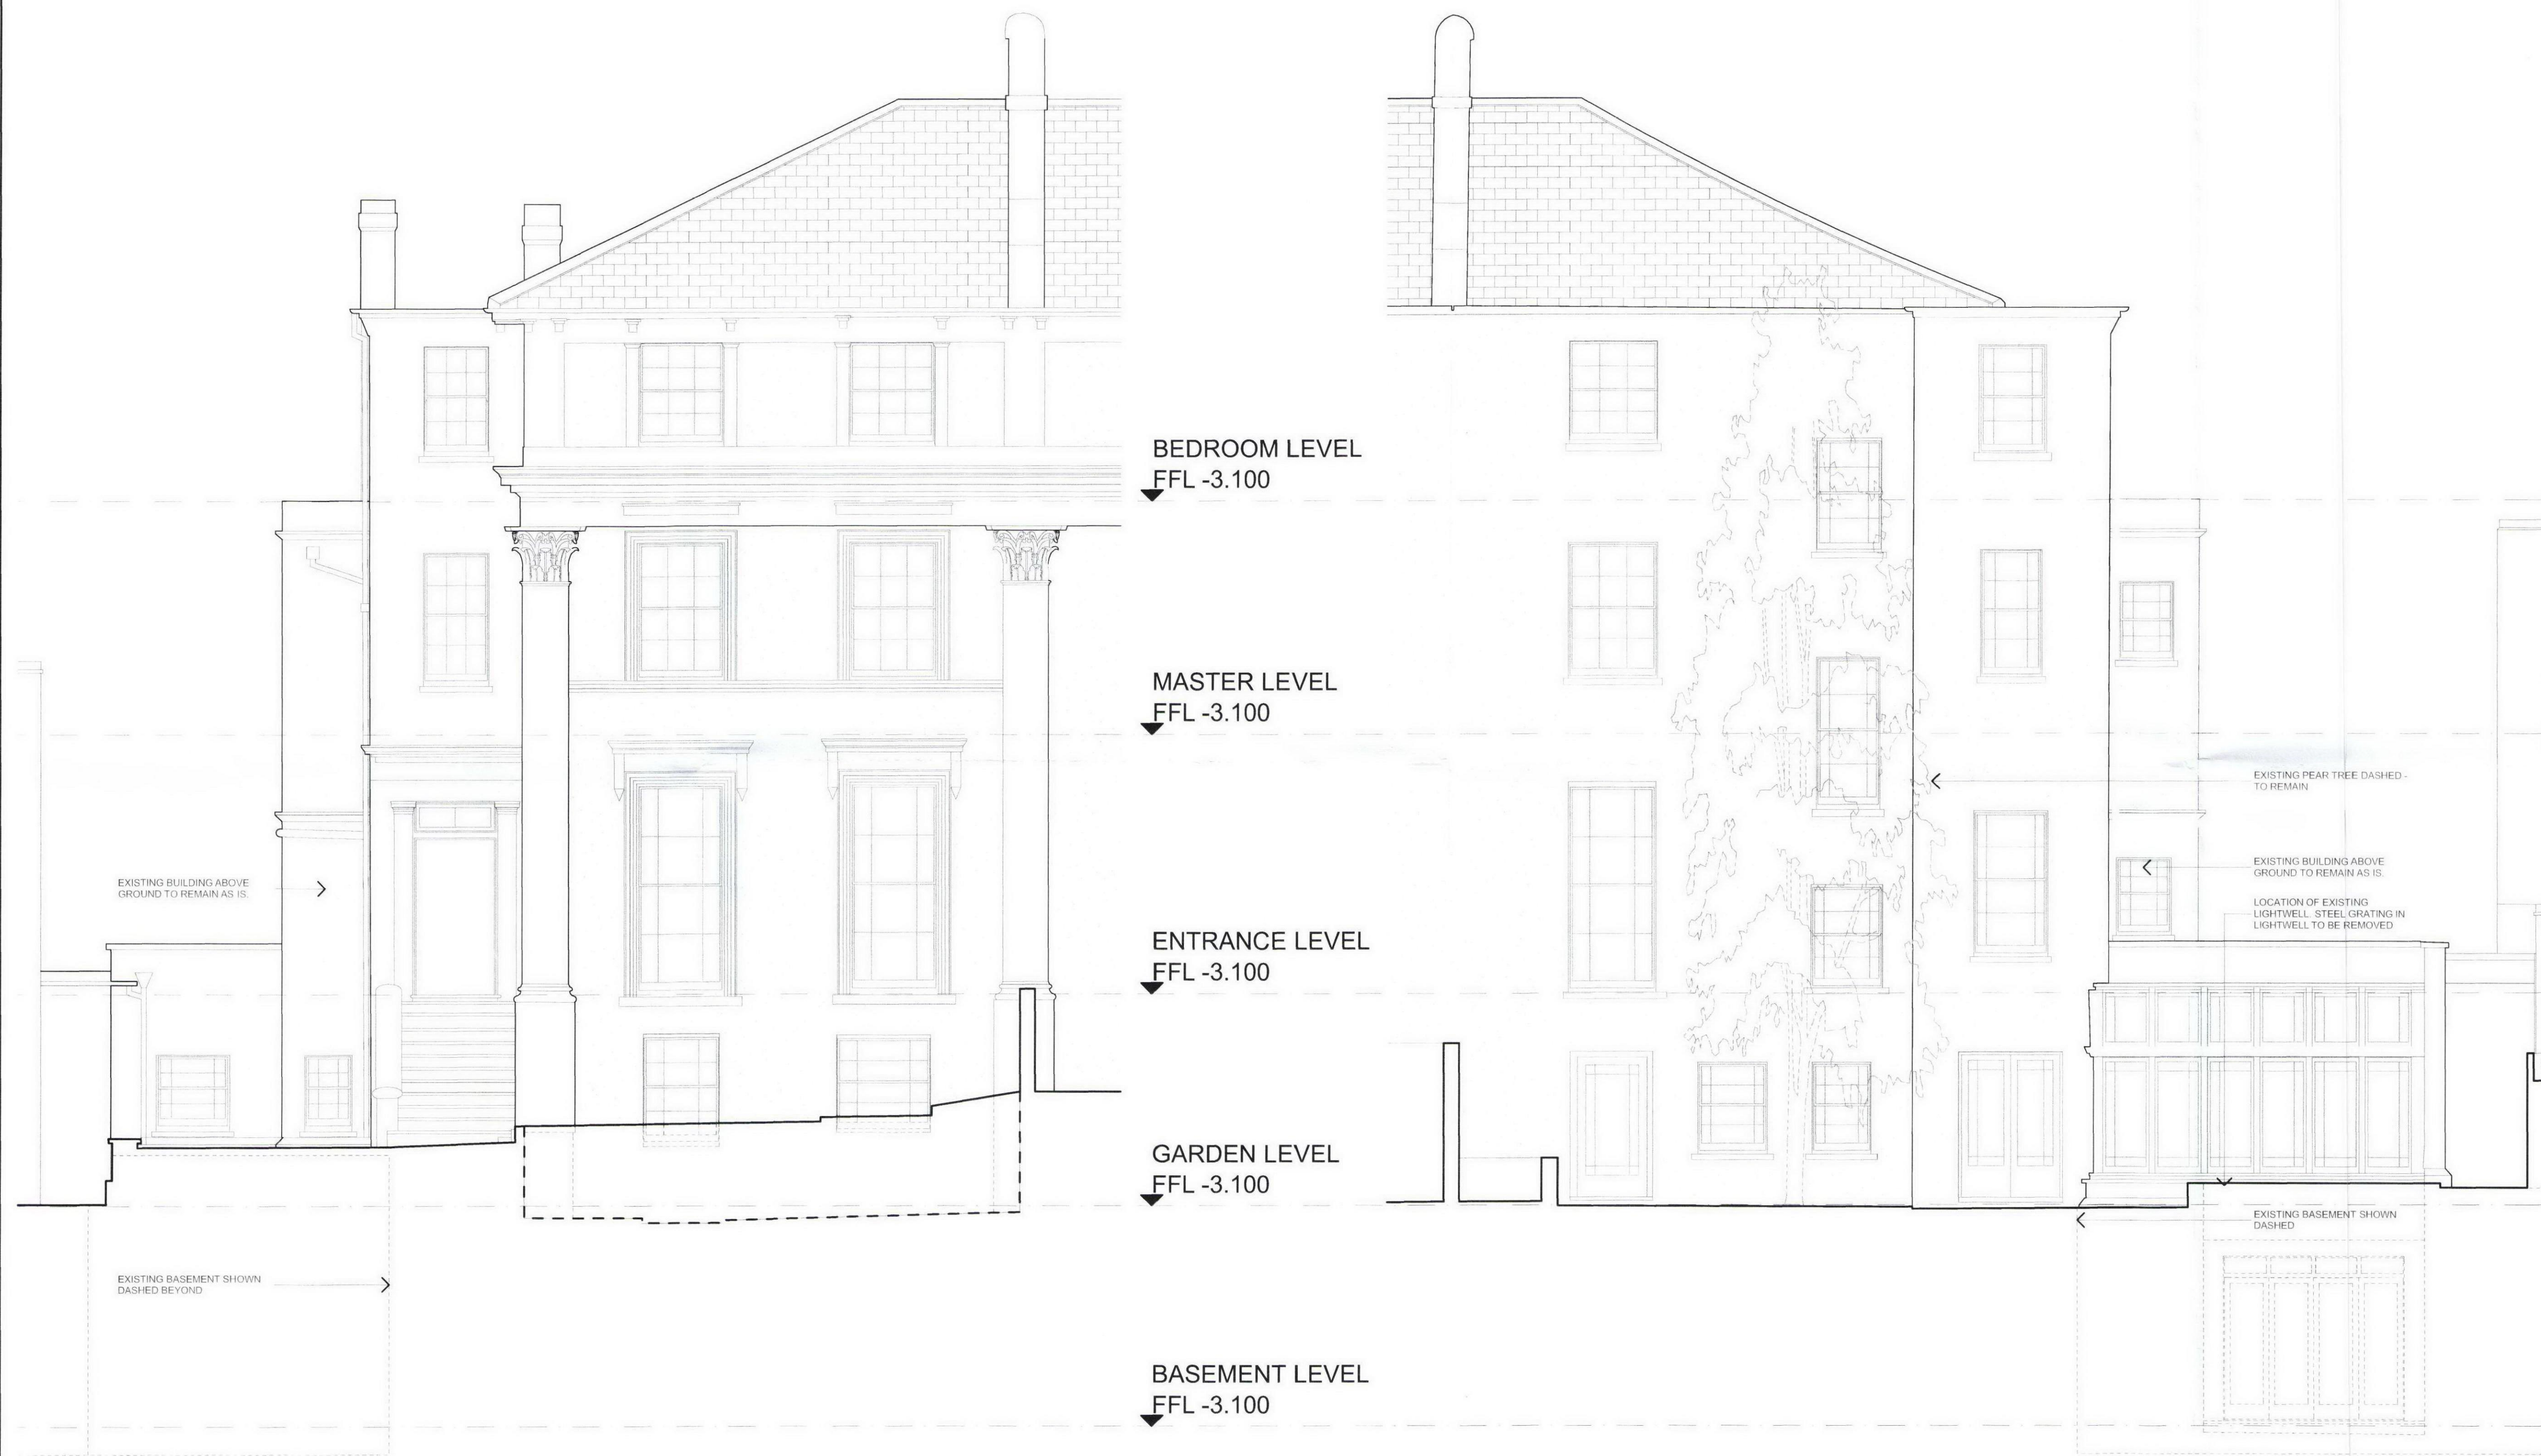

1 EXISTING NORTH ELEVATION

2 EXISTING SOUTH ELEVATION

			</		