


Figured dimensions only are to be taken from this drawing. All dimensions are to be checked on site before any work is put in hand. If in doubt, ask.

NOTES

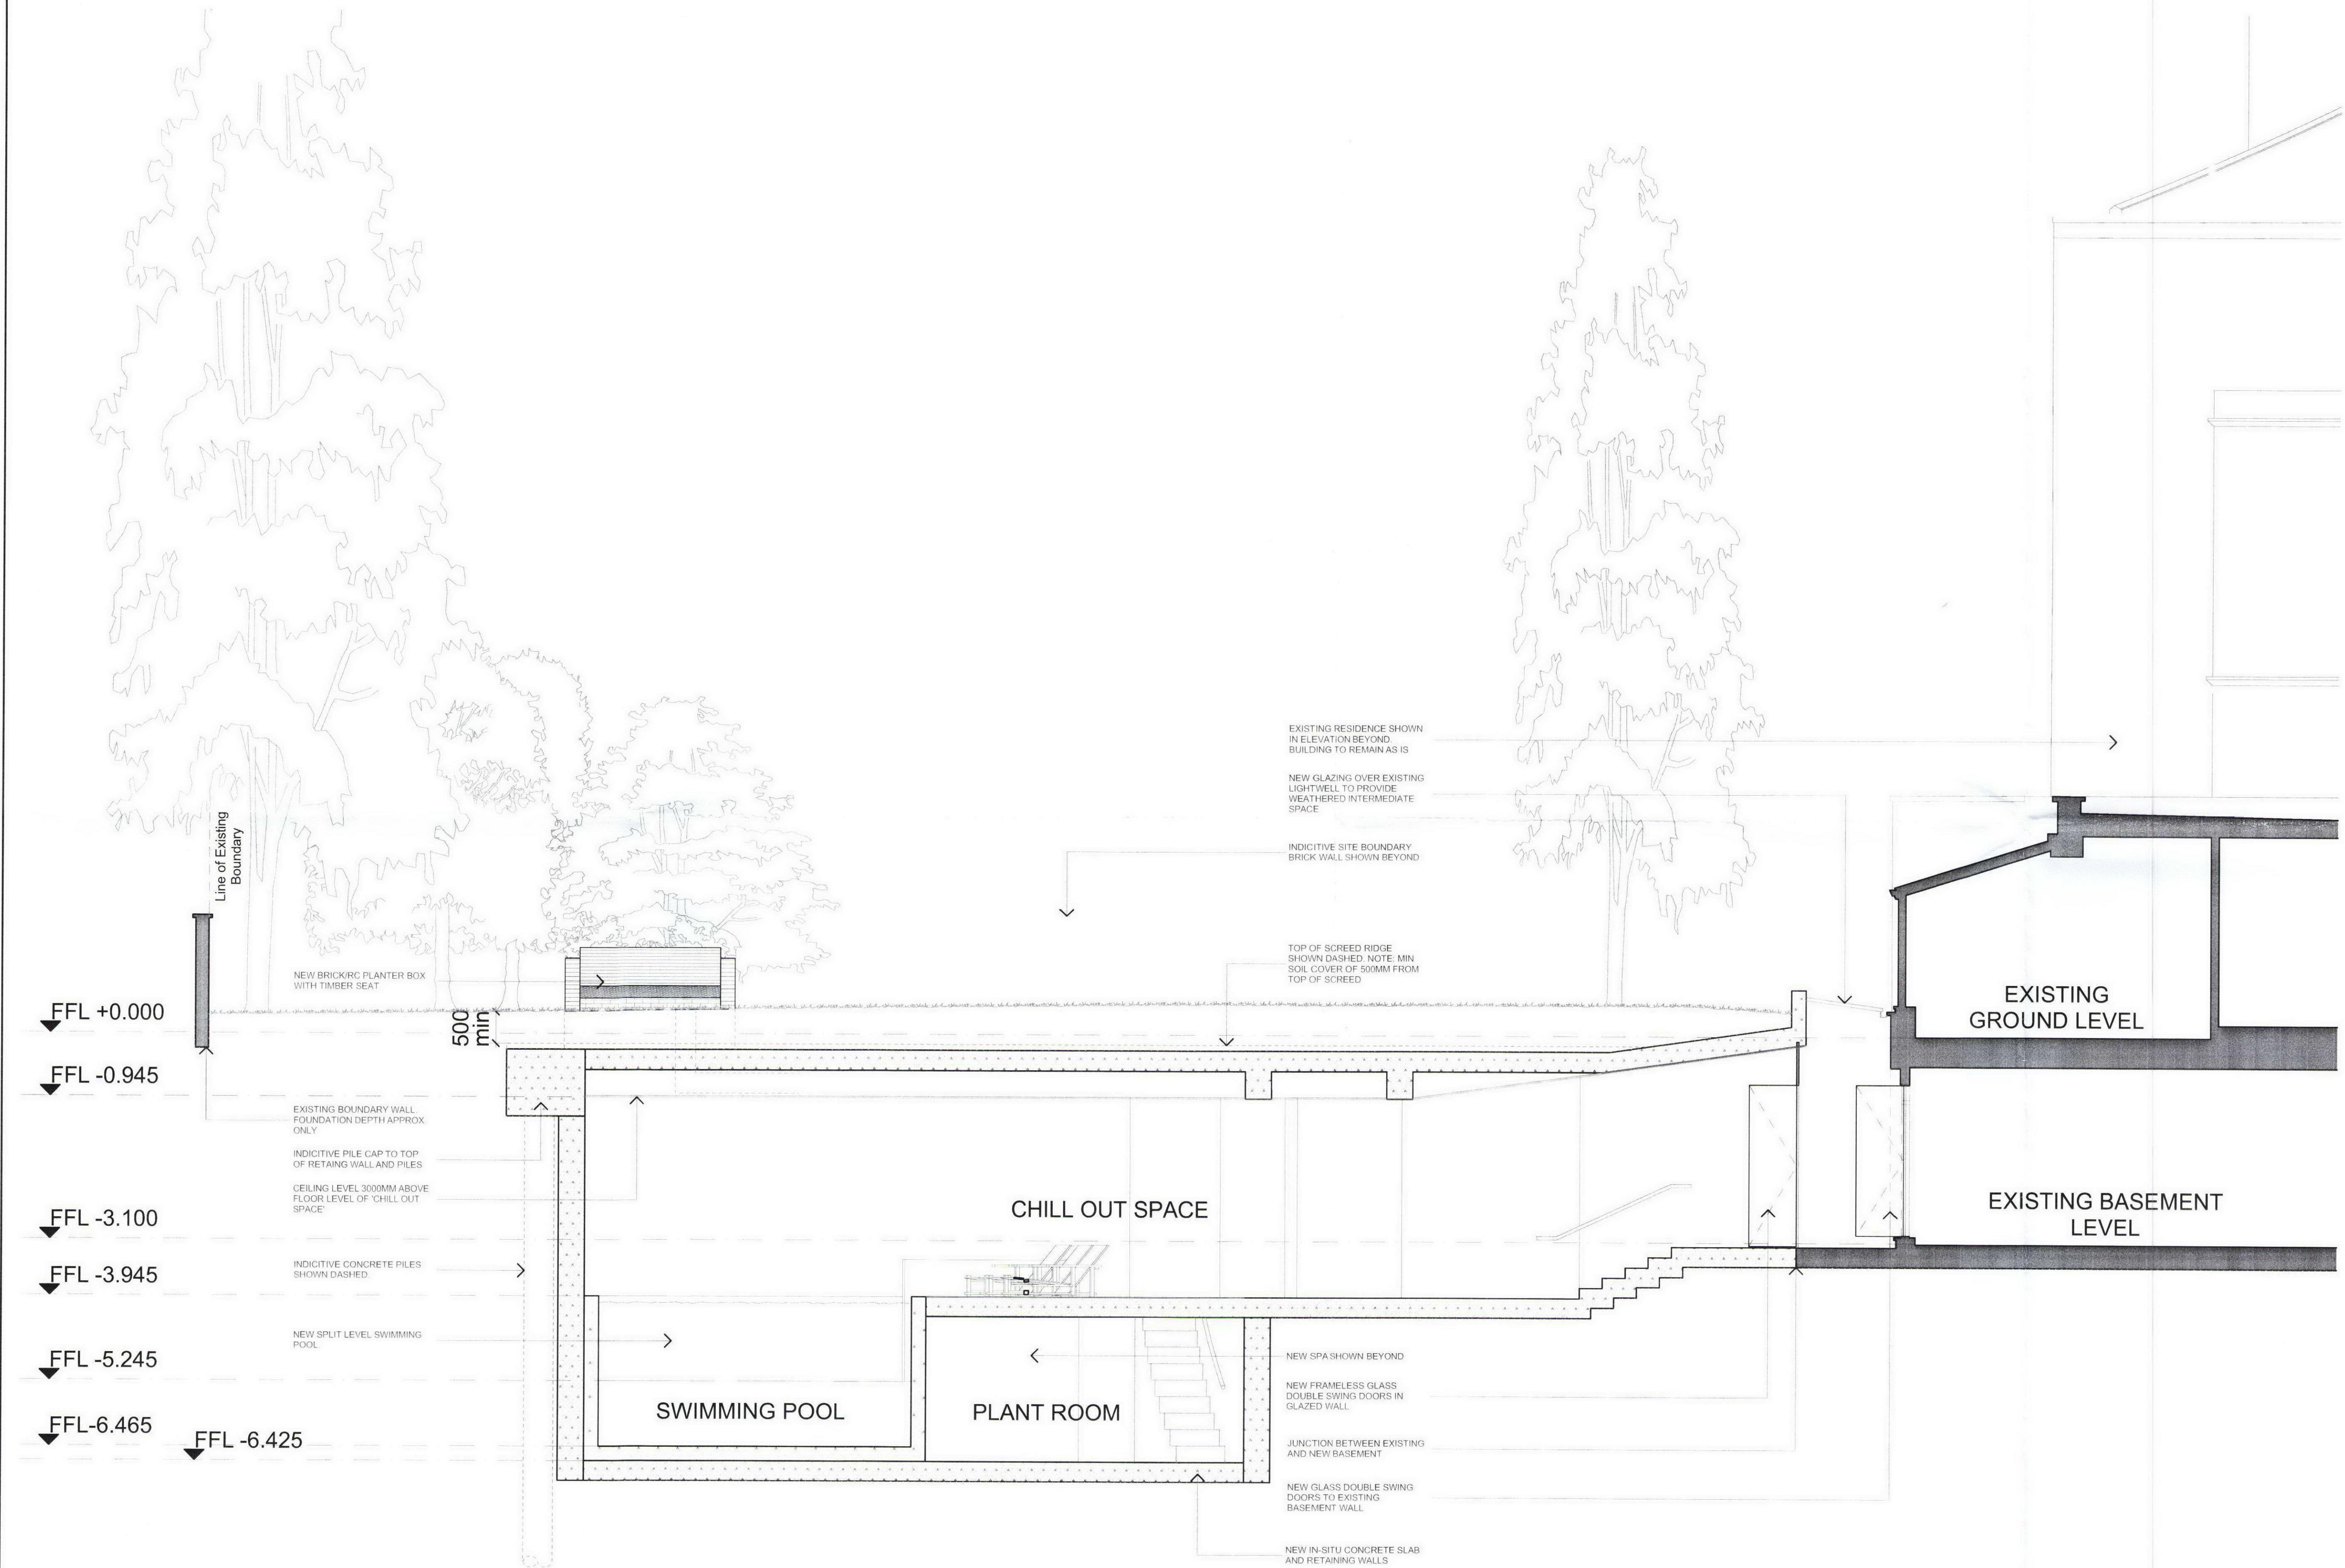


Rev	Description	Drawn	Date	Checked
D	Planning Issue	MJ	09.03.10	-
C	Issue To GIA	MJ	03.03.10	-
B	Levels & Roof Altered	MJ	24.02.10	-
A	Initial Concept Design	MJ	23.02.10	-

Spence Harris Hogan associates  
architects + interiors + design consultants

1 Vencourt Place  
Ravenscourt Park  
Hammersmith London  
W6 9RQ

tel : 020 8600 4171  
fax : 020 8600 4181  
mail : shh@shh.co.uk  
web : www.shh.co.uk

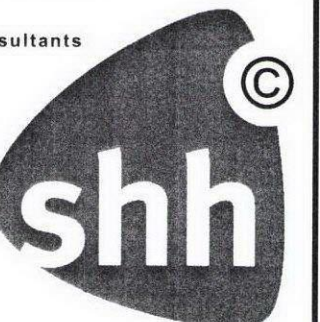

Project No	Project:	
626	37 Queens Grove	
Author	Site Address:	
JSM	37 Queens Grove St John's Wood, NW8 6HN	
Checked:	Client:	
GH	Mr and Mrs Ritblat	
Title	300 Sections Longitudinal Section	
Status:	Scale A1:	Scale A3:
PLANNING	1:50 @ A1	1:100 @ A3
Project no. / Stage / Drawing no.	Date:	Revision:
626(P)302	01.10	D