
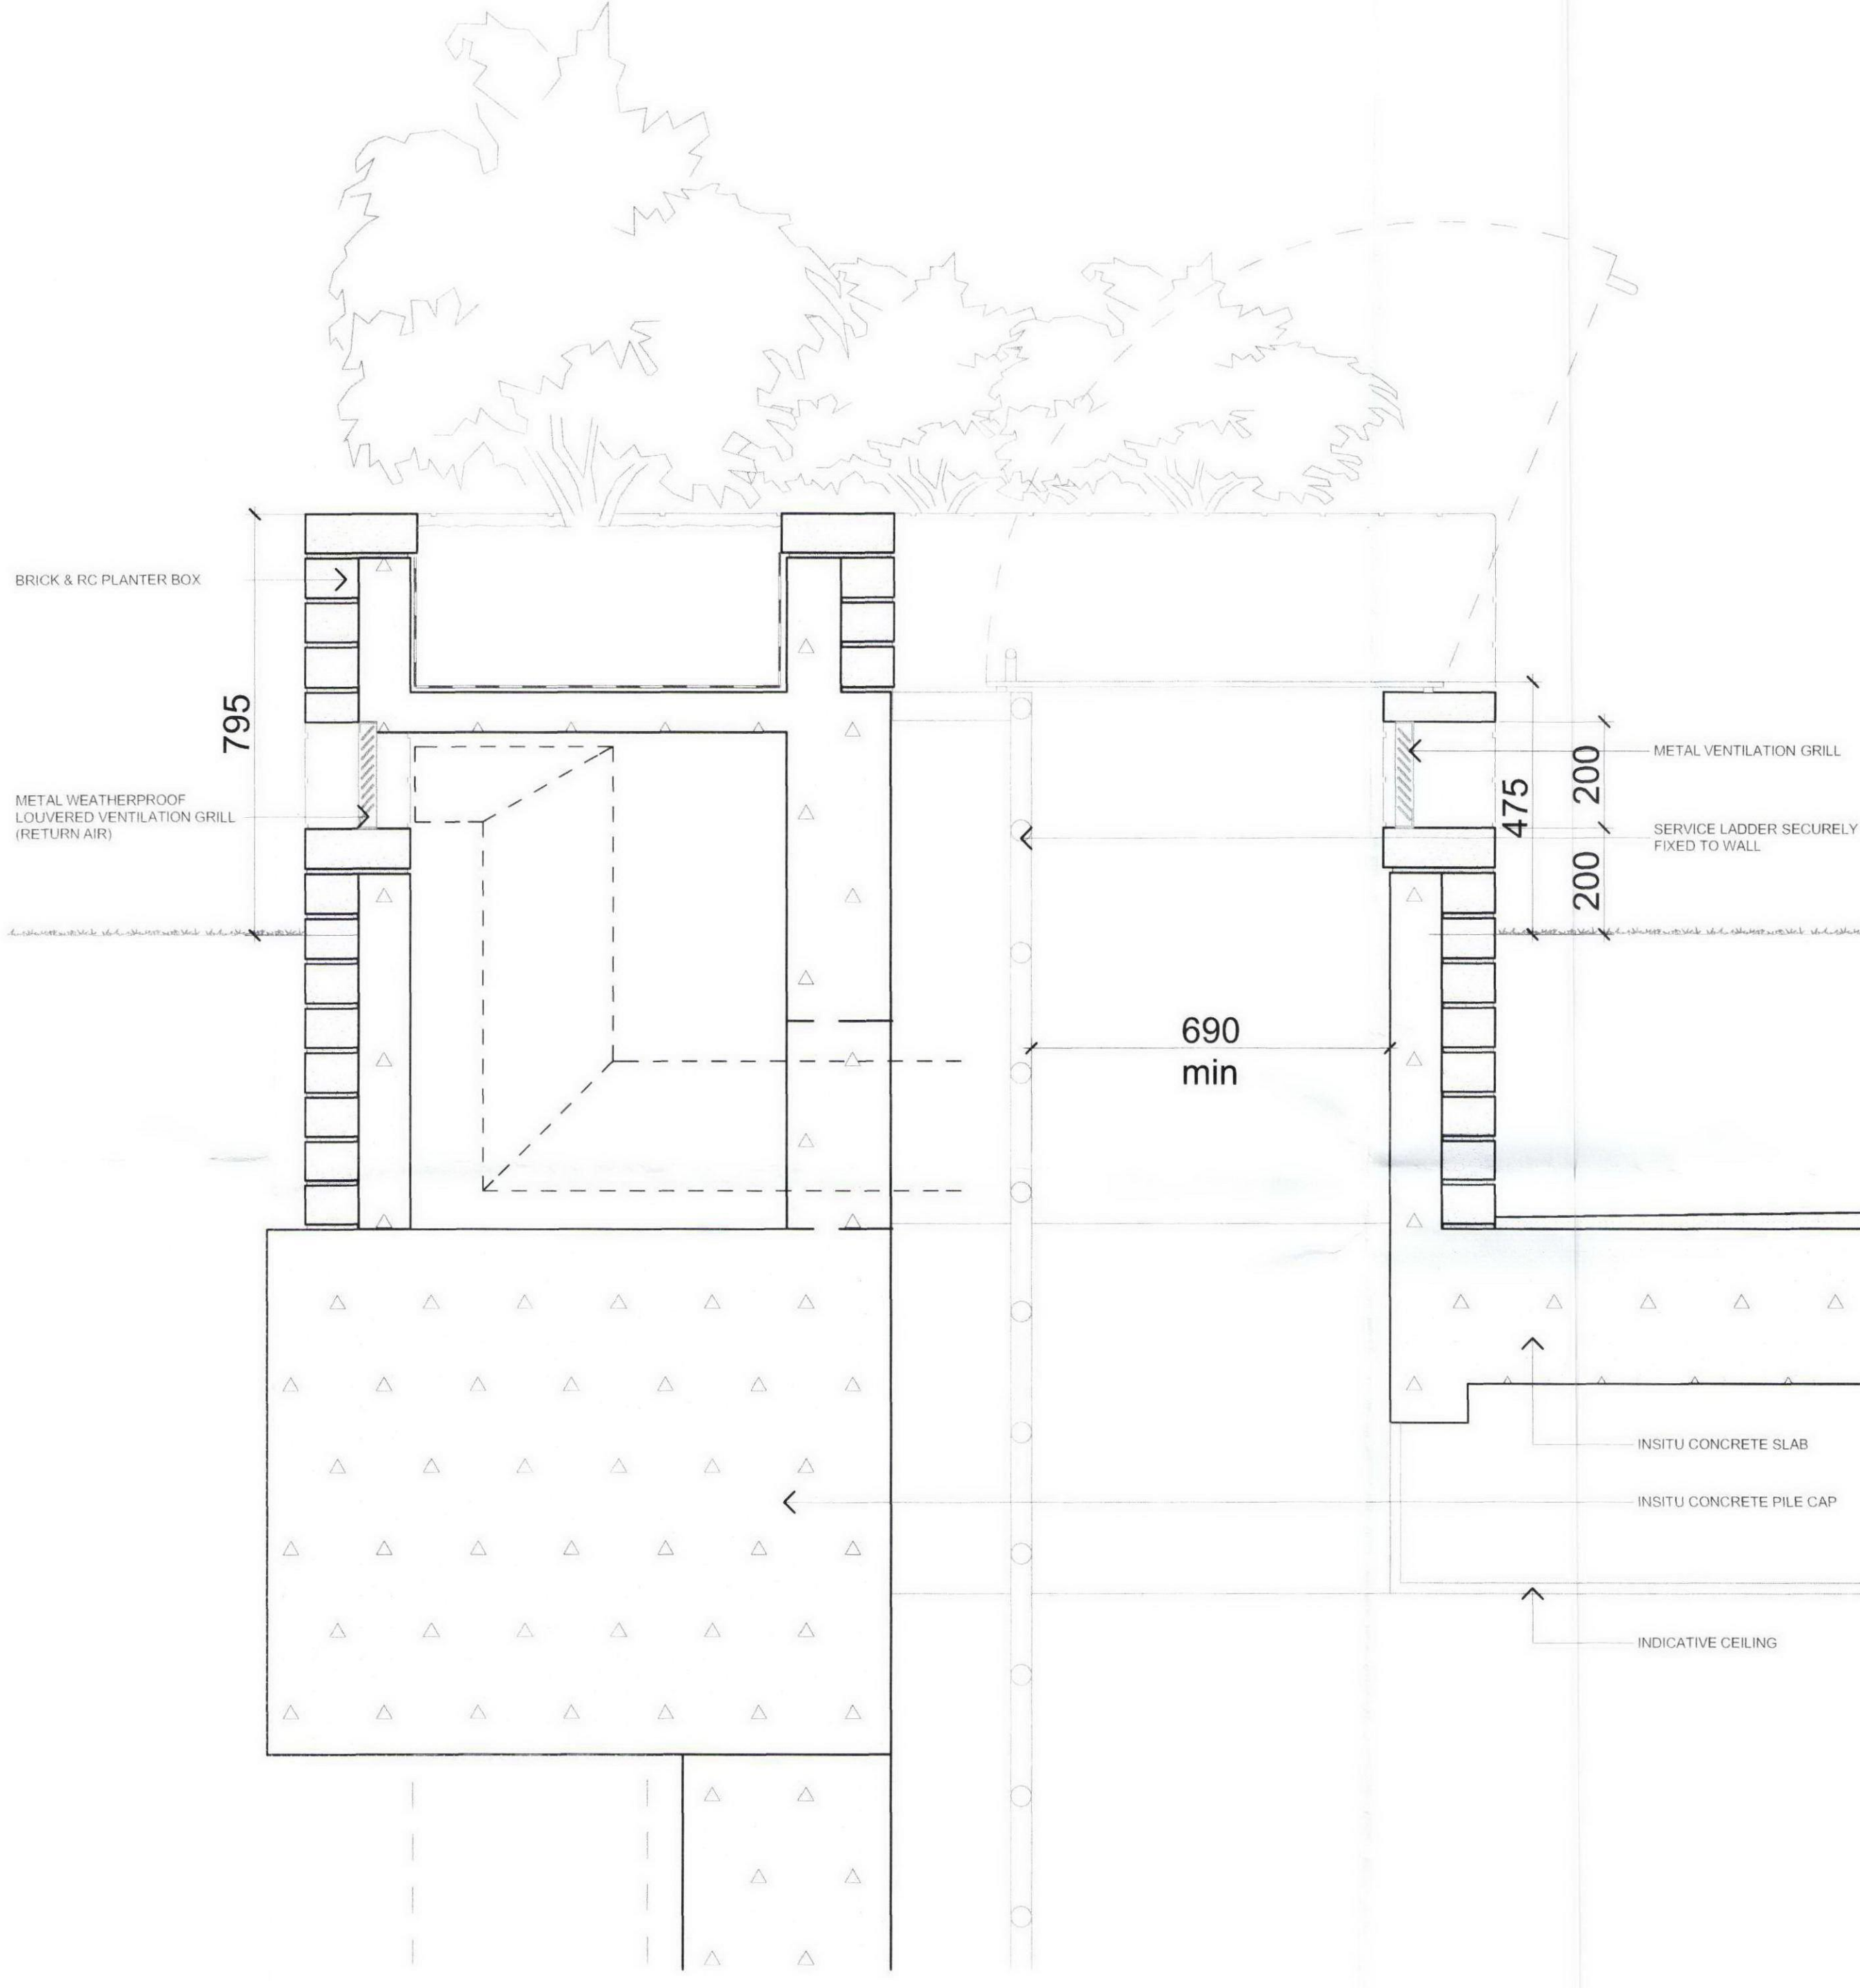


Figured dimensions only are to be taken from this drawing. All dimensions are to be checked on site before any work is put in hand. If in doubt, ask.

NOTES

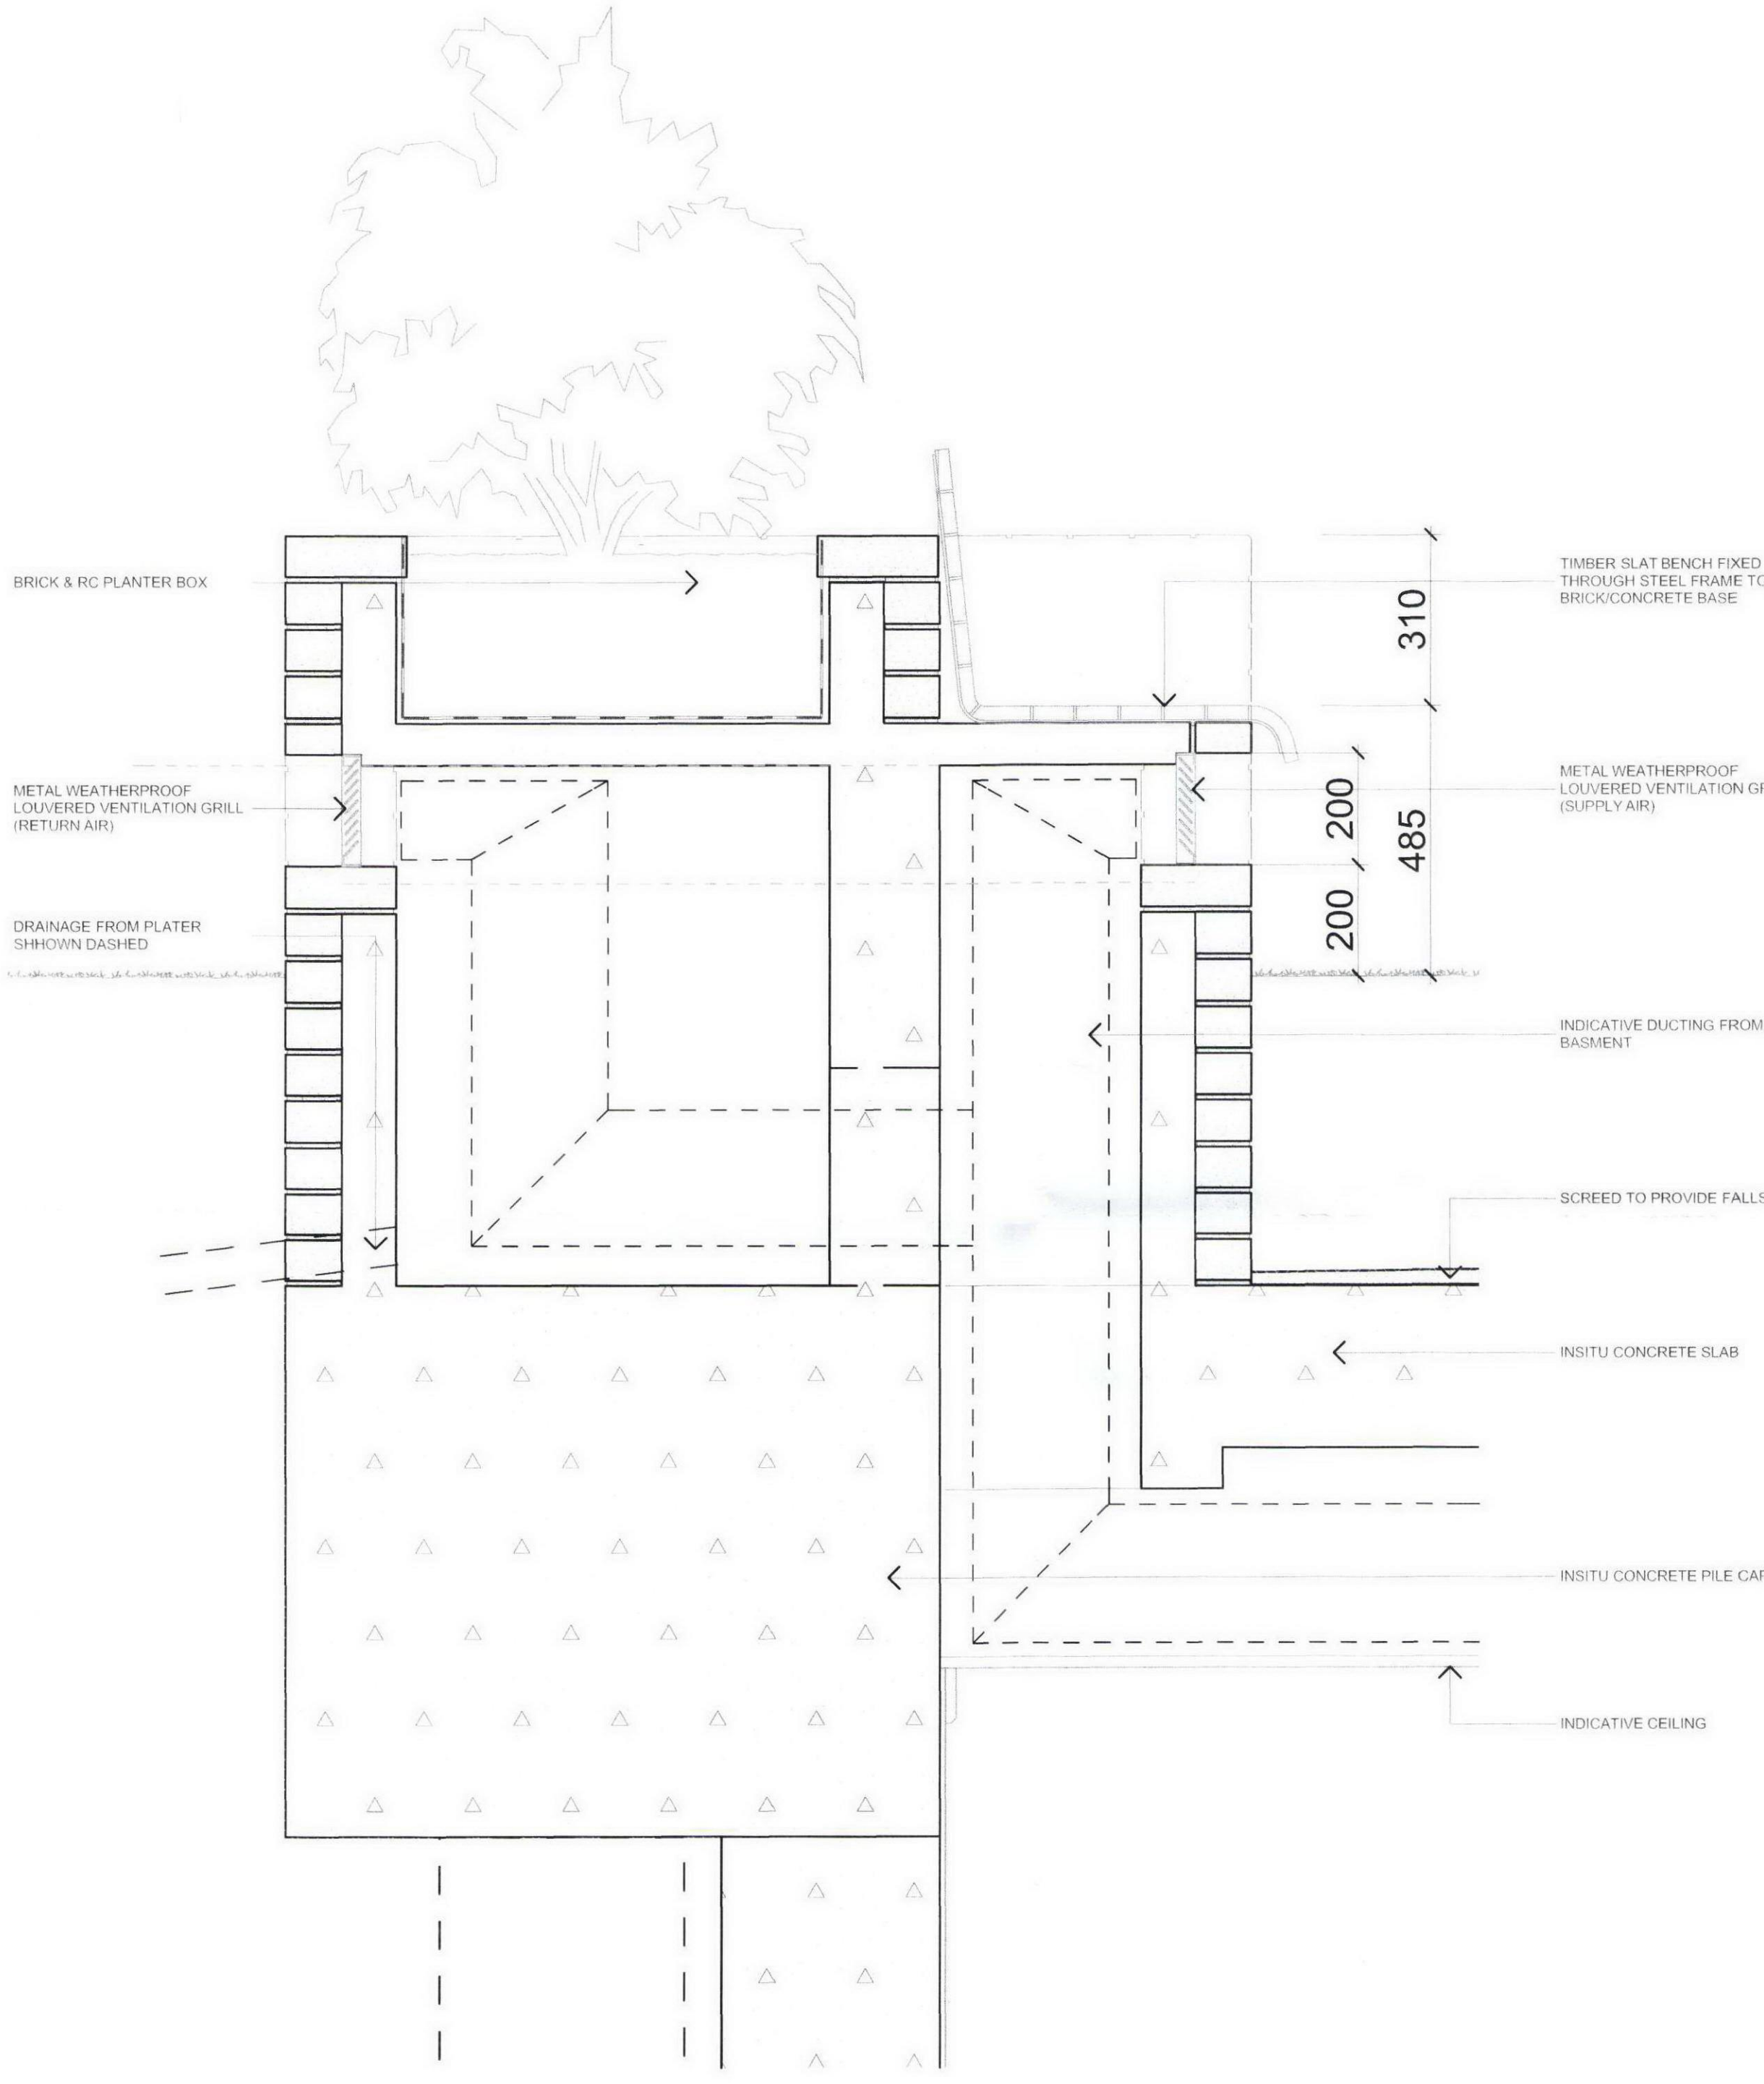

1 D-01 - PLANTER/VENT 1 DETAIL

2 D-02 - PLANTER/VENT 2 DETAIL

Rev	Description	Drawn	Date	Checked
A	Planning Issue	MJ	09.03.10	-

Spence Harris Hogan associates
architects + interiors + design consultants

1 Vencourt Place
Ravenscourt Park
Hammersmith London
W6 9nu

tel : 020 8600 4171
fax : 020 8600 4181
mail : shh@shh.co.uk
web : www.shh.co.uk



Project No:	626	Project:	37 Queens Grove
Author:	JSM	Site Address:	37 Queens Grove St John's Wood, NW8 6HN
Checked:	GH	Client:	Mr and Mrs Ritblat
Title: 500 Details Planter/Vent Details			
Status:	PLANNING	Scale A1:	1:10 @ A1
Project no / Stage / Drawing no.	626(P)501	Date:	01.10
		Revision:	A