


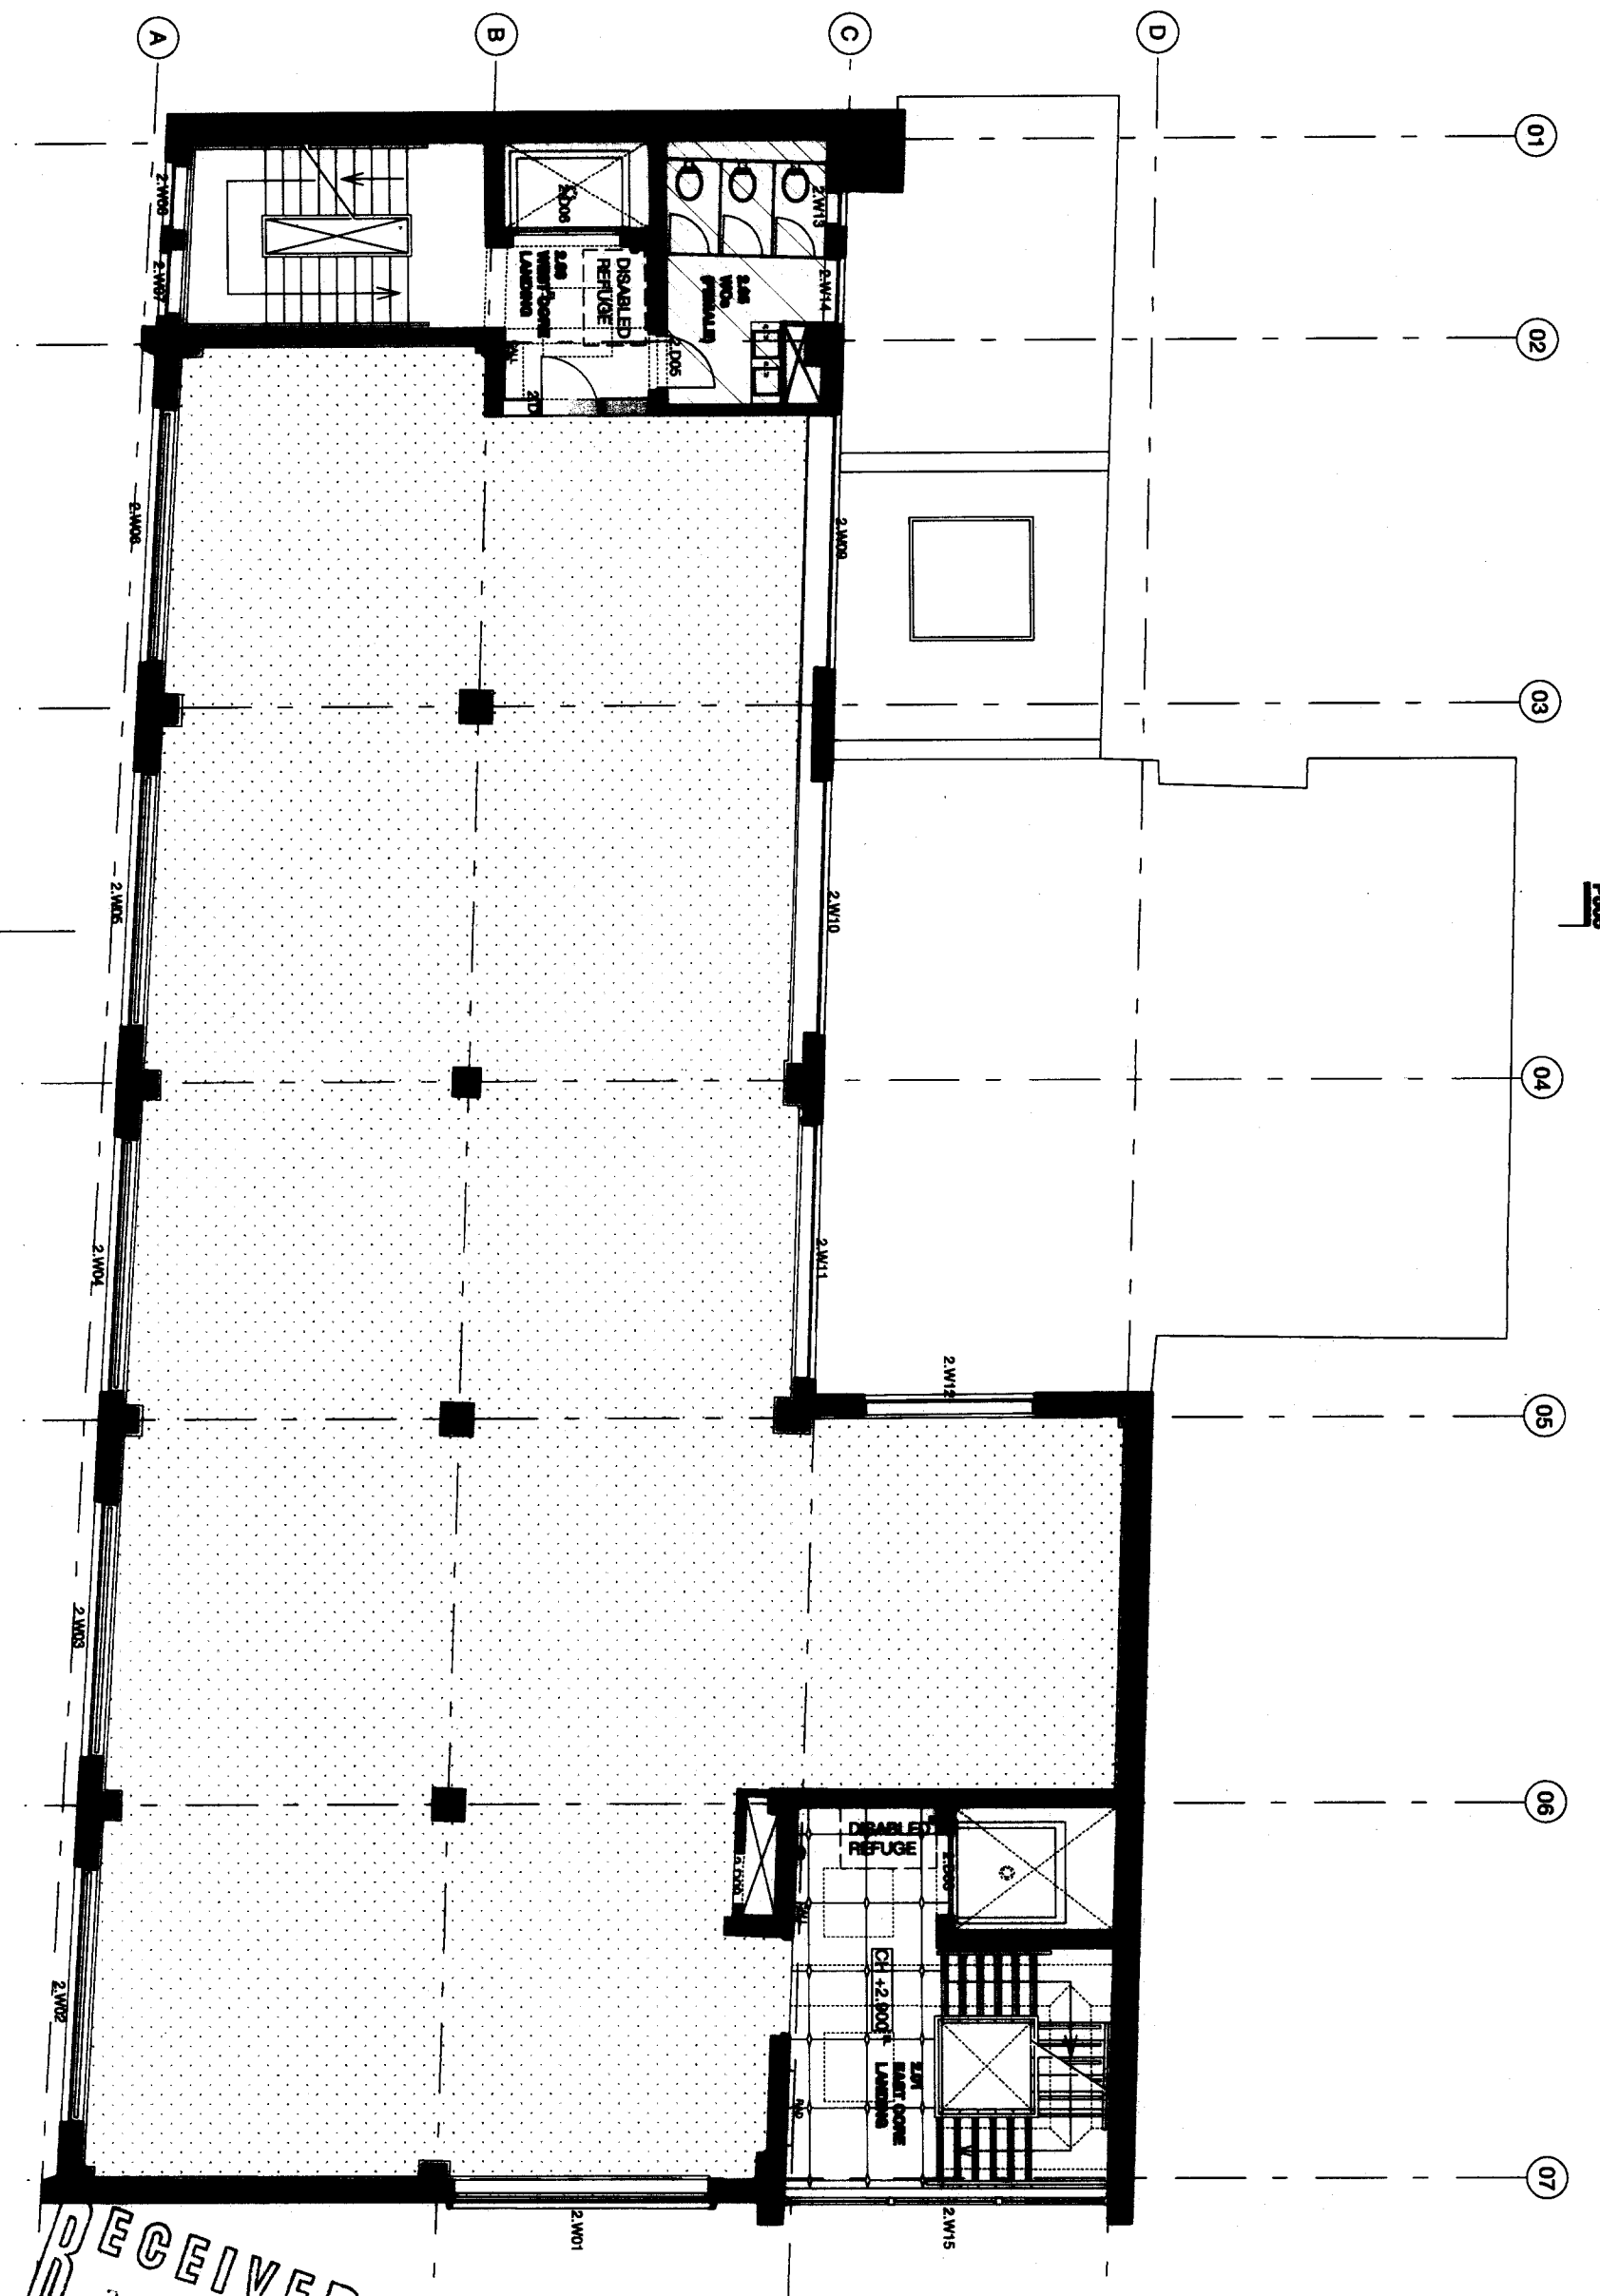

01 SECOND FLOOR PLAN

P806

P805

REV.	DATE	DESCRIPTION	REV.	DATE	DESCRIPTION
1	06.10.09	1. Issued for planning			

RECEIVED
21 JAN 2010

nissendadams
Architects

PROPOSED SECOND FLOOR PLAN

FCB STUDIO

P202/A

1500 0 A1 17100 0 A2

PLANNING