


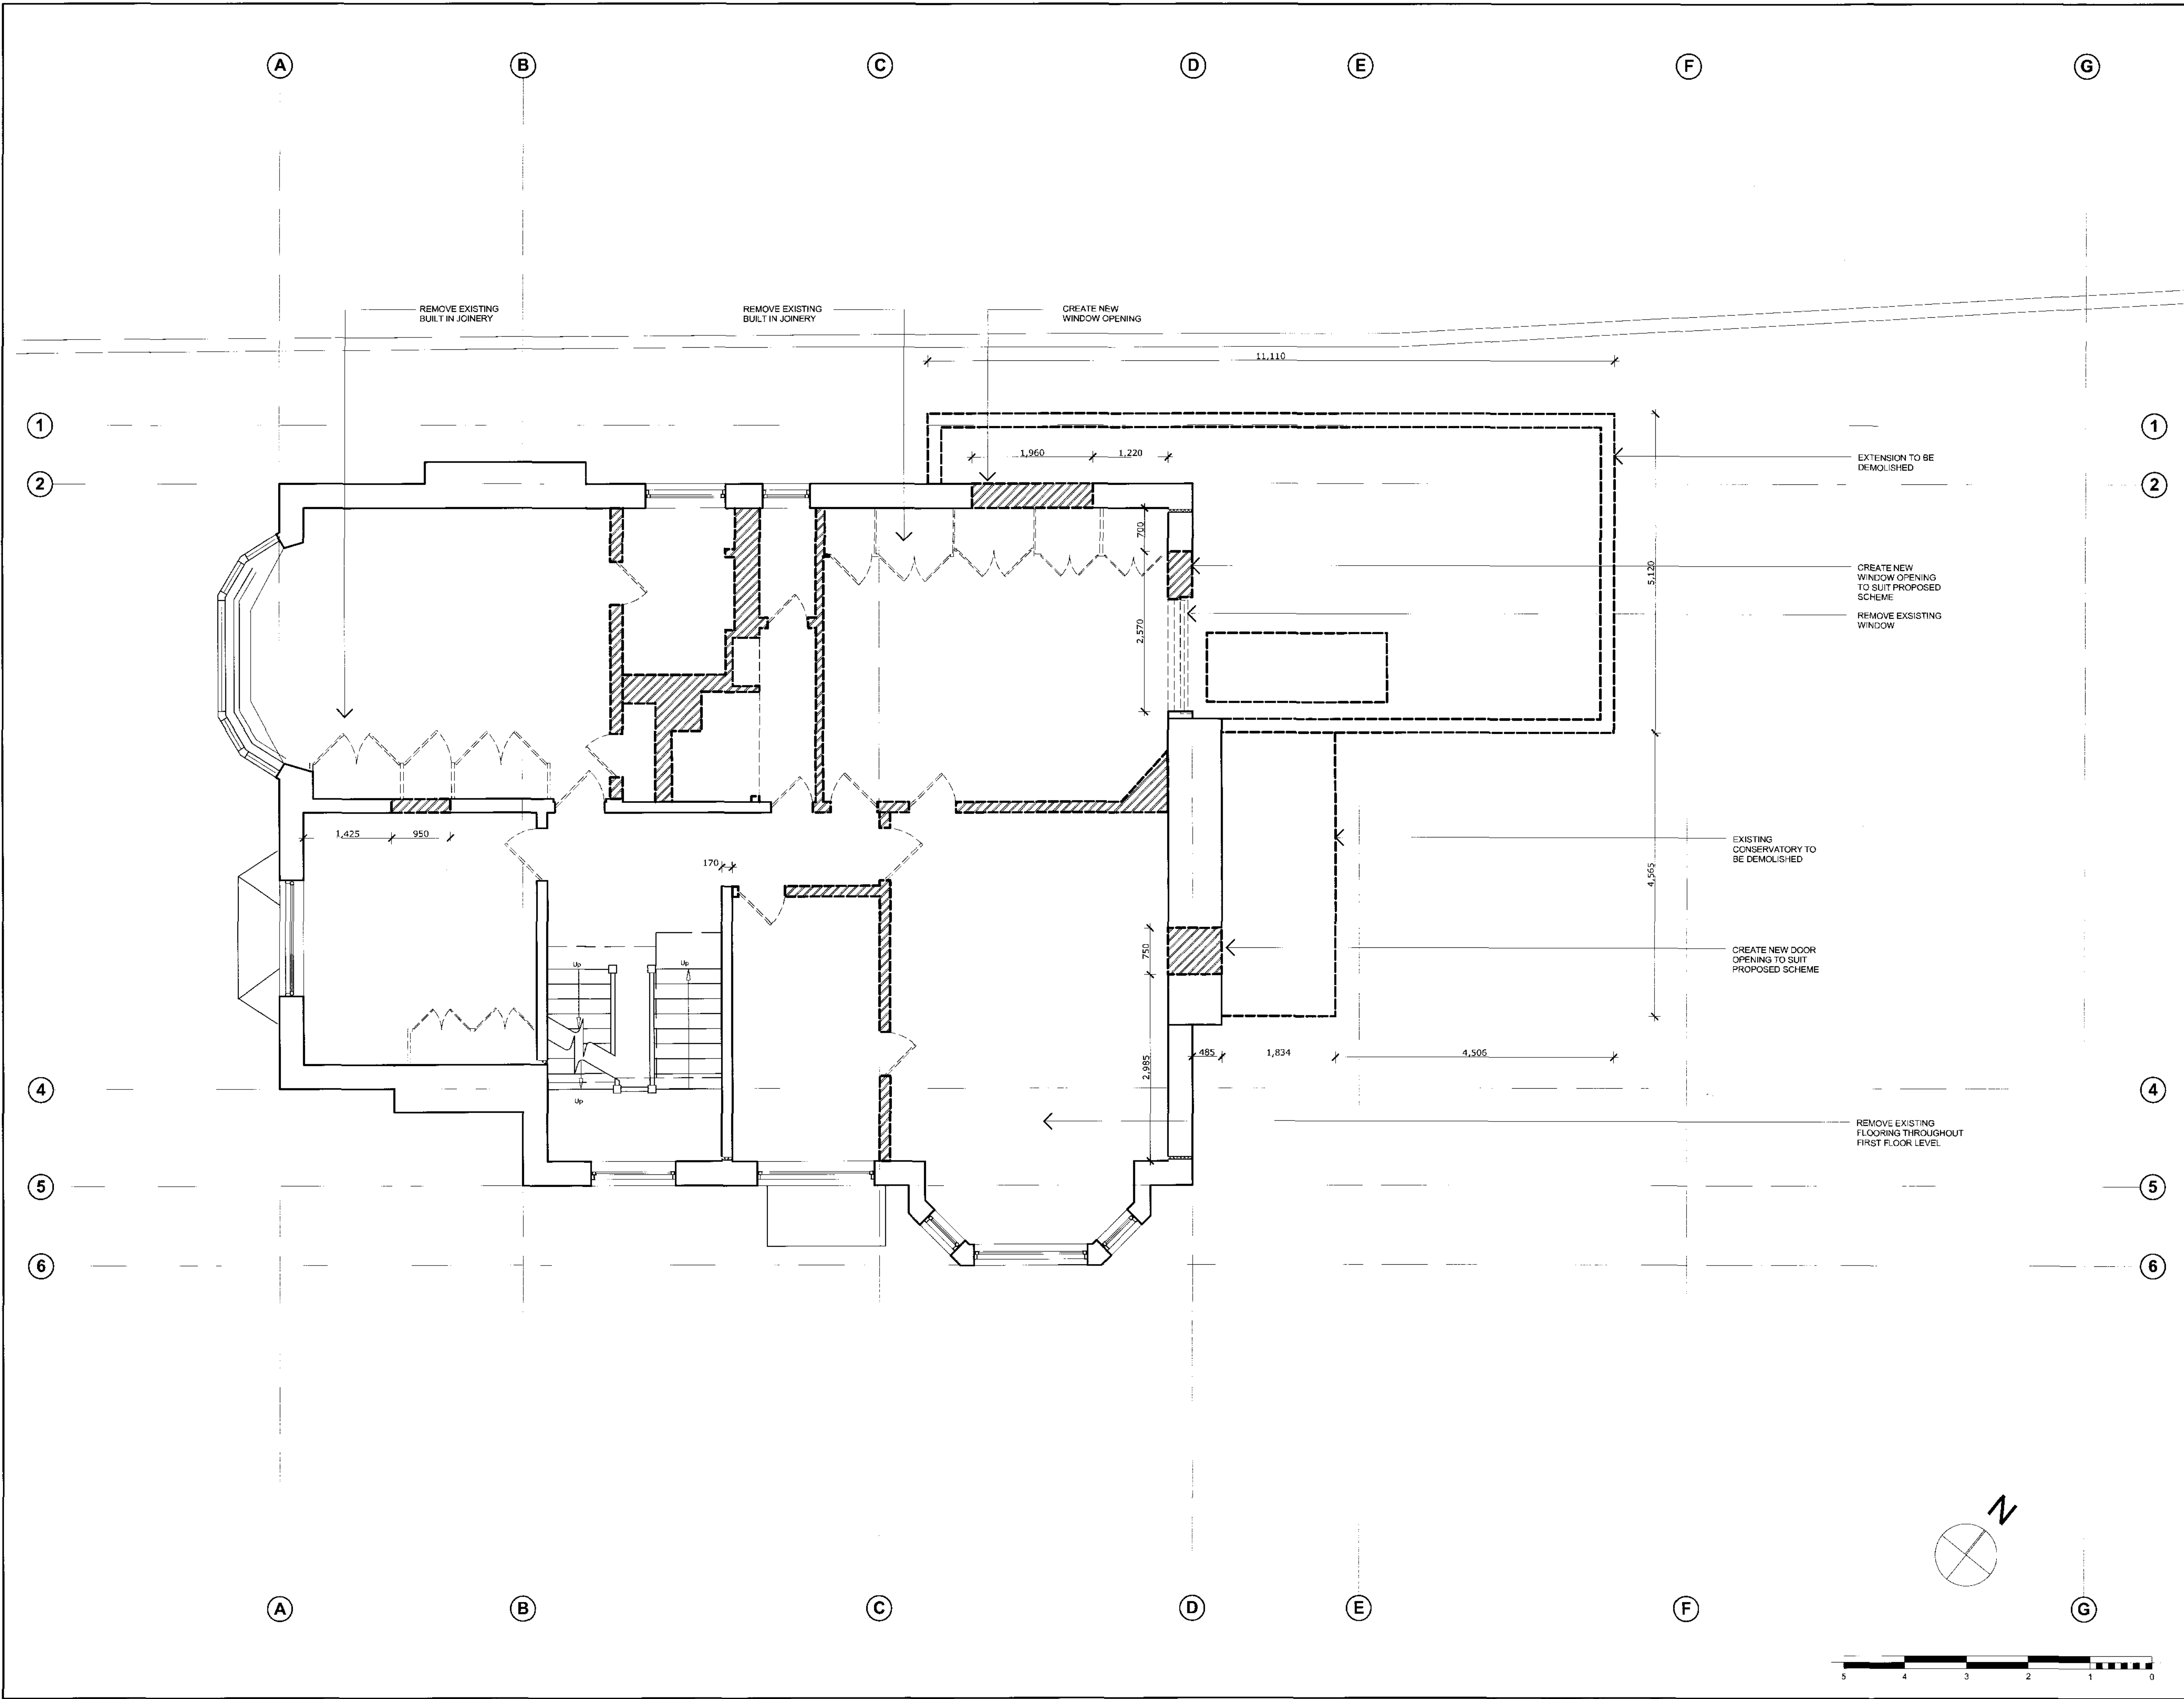

Figured dimensions only are to be taken from this drawing. All dimensions are to be checked on site before any work is put in hand. If in doubt, ask.

NOTES

Rev	Description	Drawn	Date	Checked
A	PLANNING CONSULTANT	NV	09.03.10	DS
B	PLANNING CONSULTANT	PN	29.01.10	DS

Spence Harris Hogen associates
architects • interiors • design consultants

1 Vencourt Place
Ravenscourt Park
Hammersmith London
W6 9nu

tel : 020 8600 4171
fax : 020 8600 4181
mail : shh@shh.co.uk
web : www.shh.co.uk

shh

Project:	620	WADHAM GARDENS
Author:	Site Address:	3 WADHAM GARDENS LONDON
Checked:	Client:	Mr & Mrs Black
Title:	015 Demolition Plans First Floor Demolition	

Status:	Planning	Scale A1:	1:50	Scale A3:	1:100
Project no. / Stage / Drawing no.	620(PL)016	Date:	05.03.10	Revision:	A