


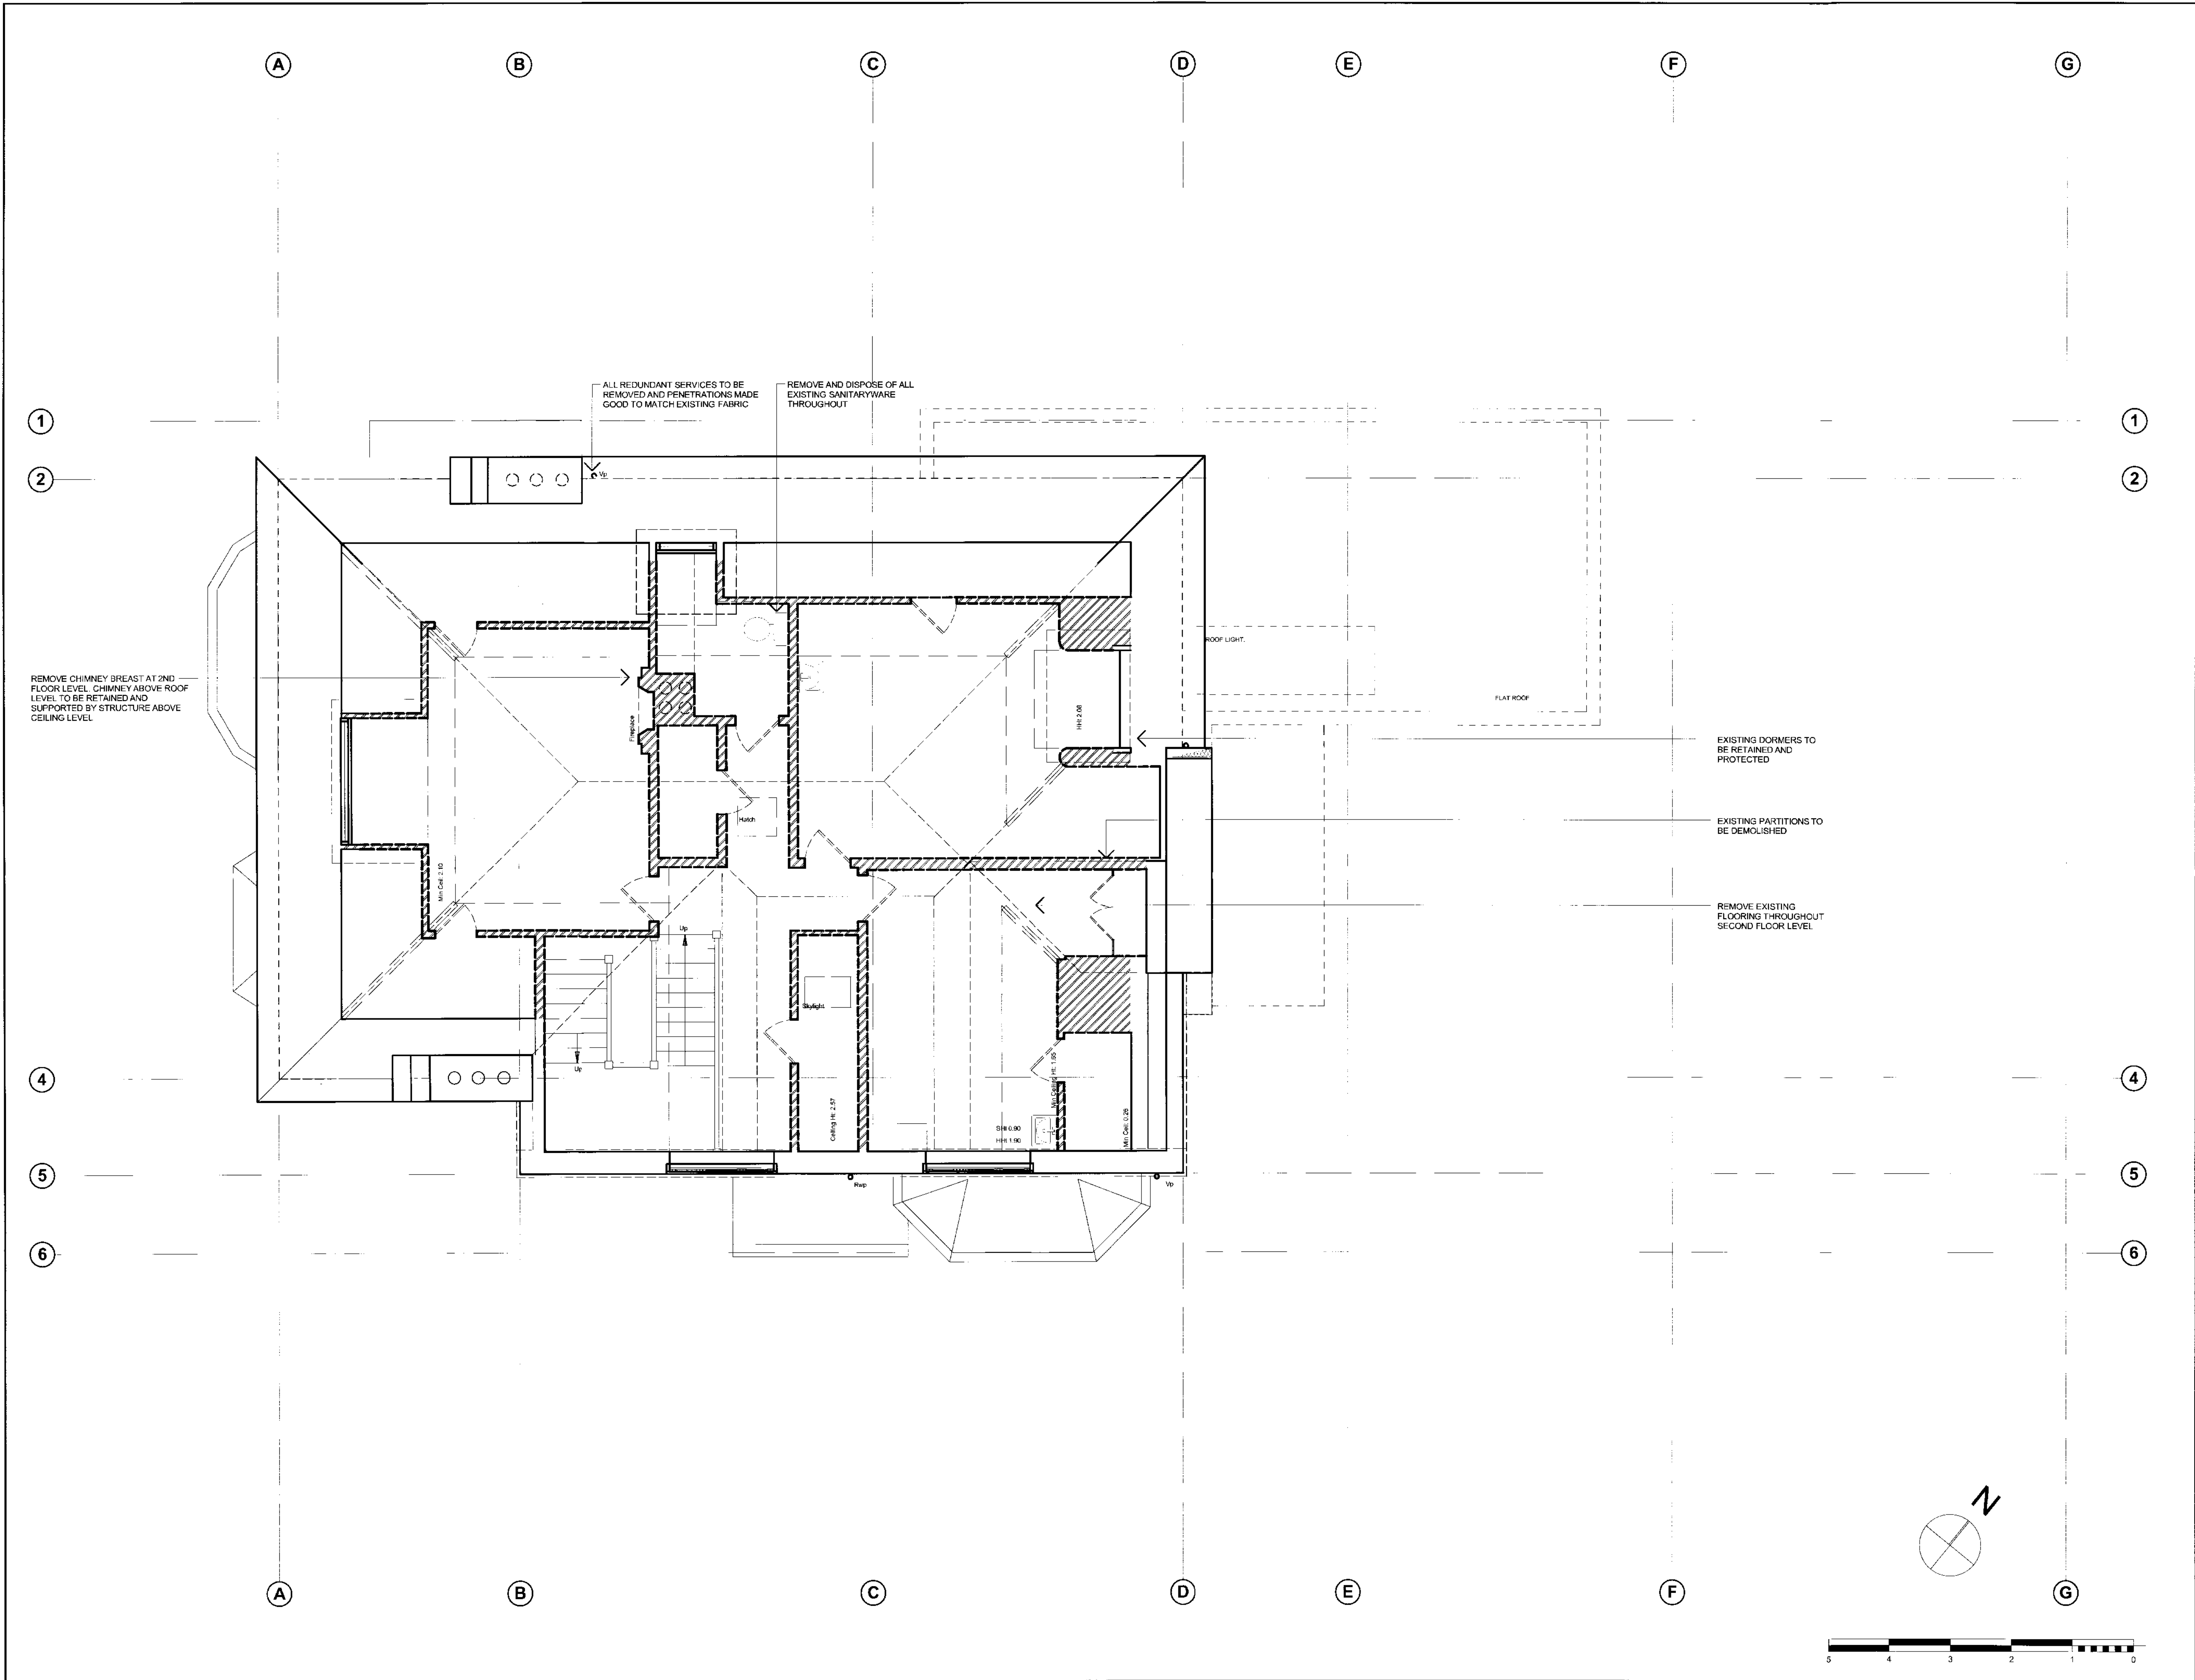

Figured dimensions only are to be taken from this drawing. All dimensions are to be checked on site before any work is put in hand. If in doubt, ask.

NOTES

Rev	Description	Drawn	Date	Checked
A	PLANNING CONSULTANT	NV	09.03.10	DS
B	PLANNING CONSULTANT	PN	29.01.10	DS

Spence Harris Hogan associates
architects + interiors + design consultants

1 Vincourt Place
Ravenscourt Park
Hammersmith London
W6 9nu

tel : 020 8600 4171
fax : 020 8600 4181
mail : shh@shh.co.uk
web : www.shh.co.uk

shh

Project No	Project
620	WADHAM GARDENS

Author	Site Address
	3 WADHAM GARDENS LONDON

Checked	Client
	Mr & Mrs Black

Title
015 Demolition Plans Second Floor Demolition

Status	Scale A1:	Scale A3:
Planning	1:50	1:100

Project no. / Stage / Drawing no.	Date	Revision
620(PL)017	05.03.10	A