


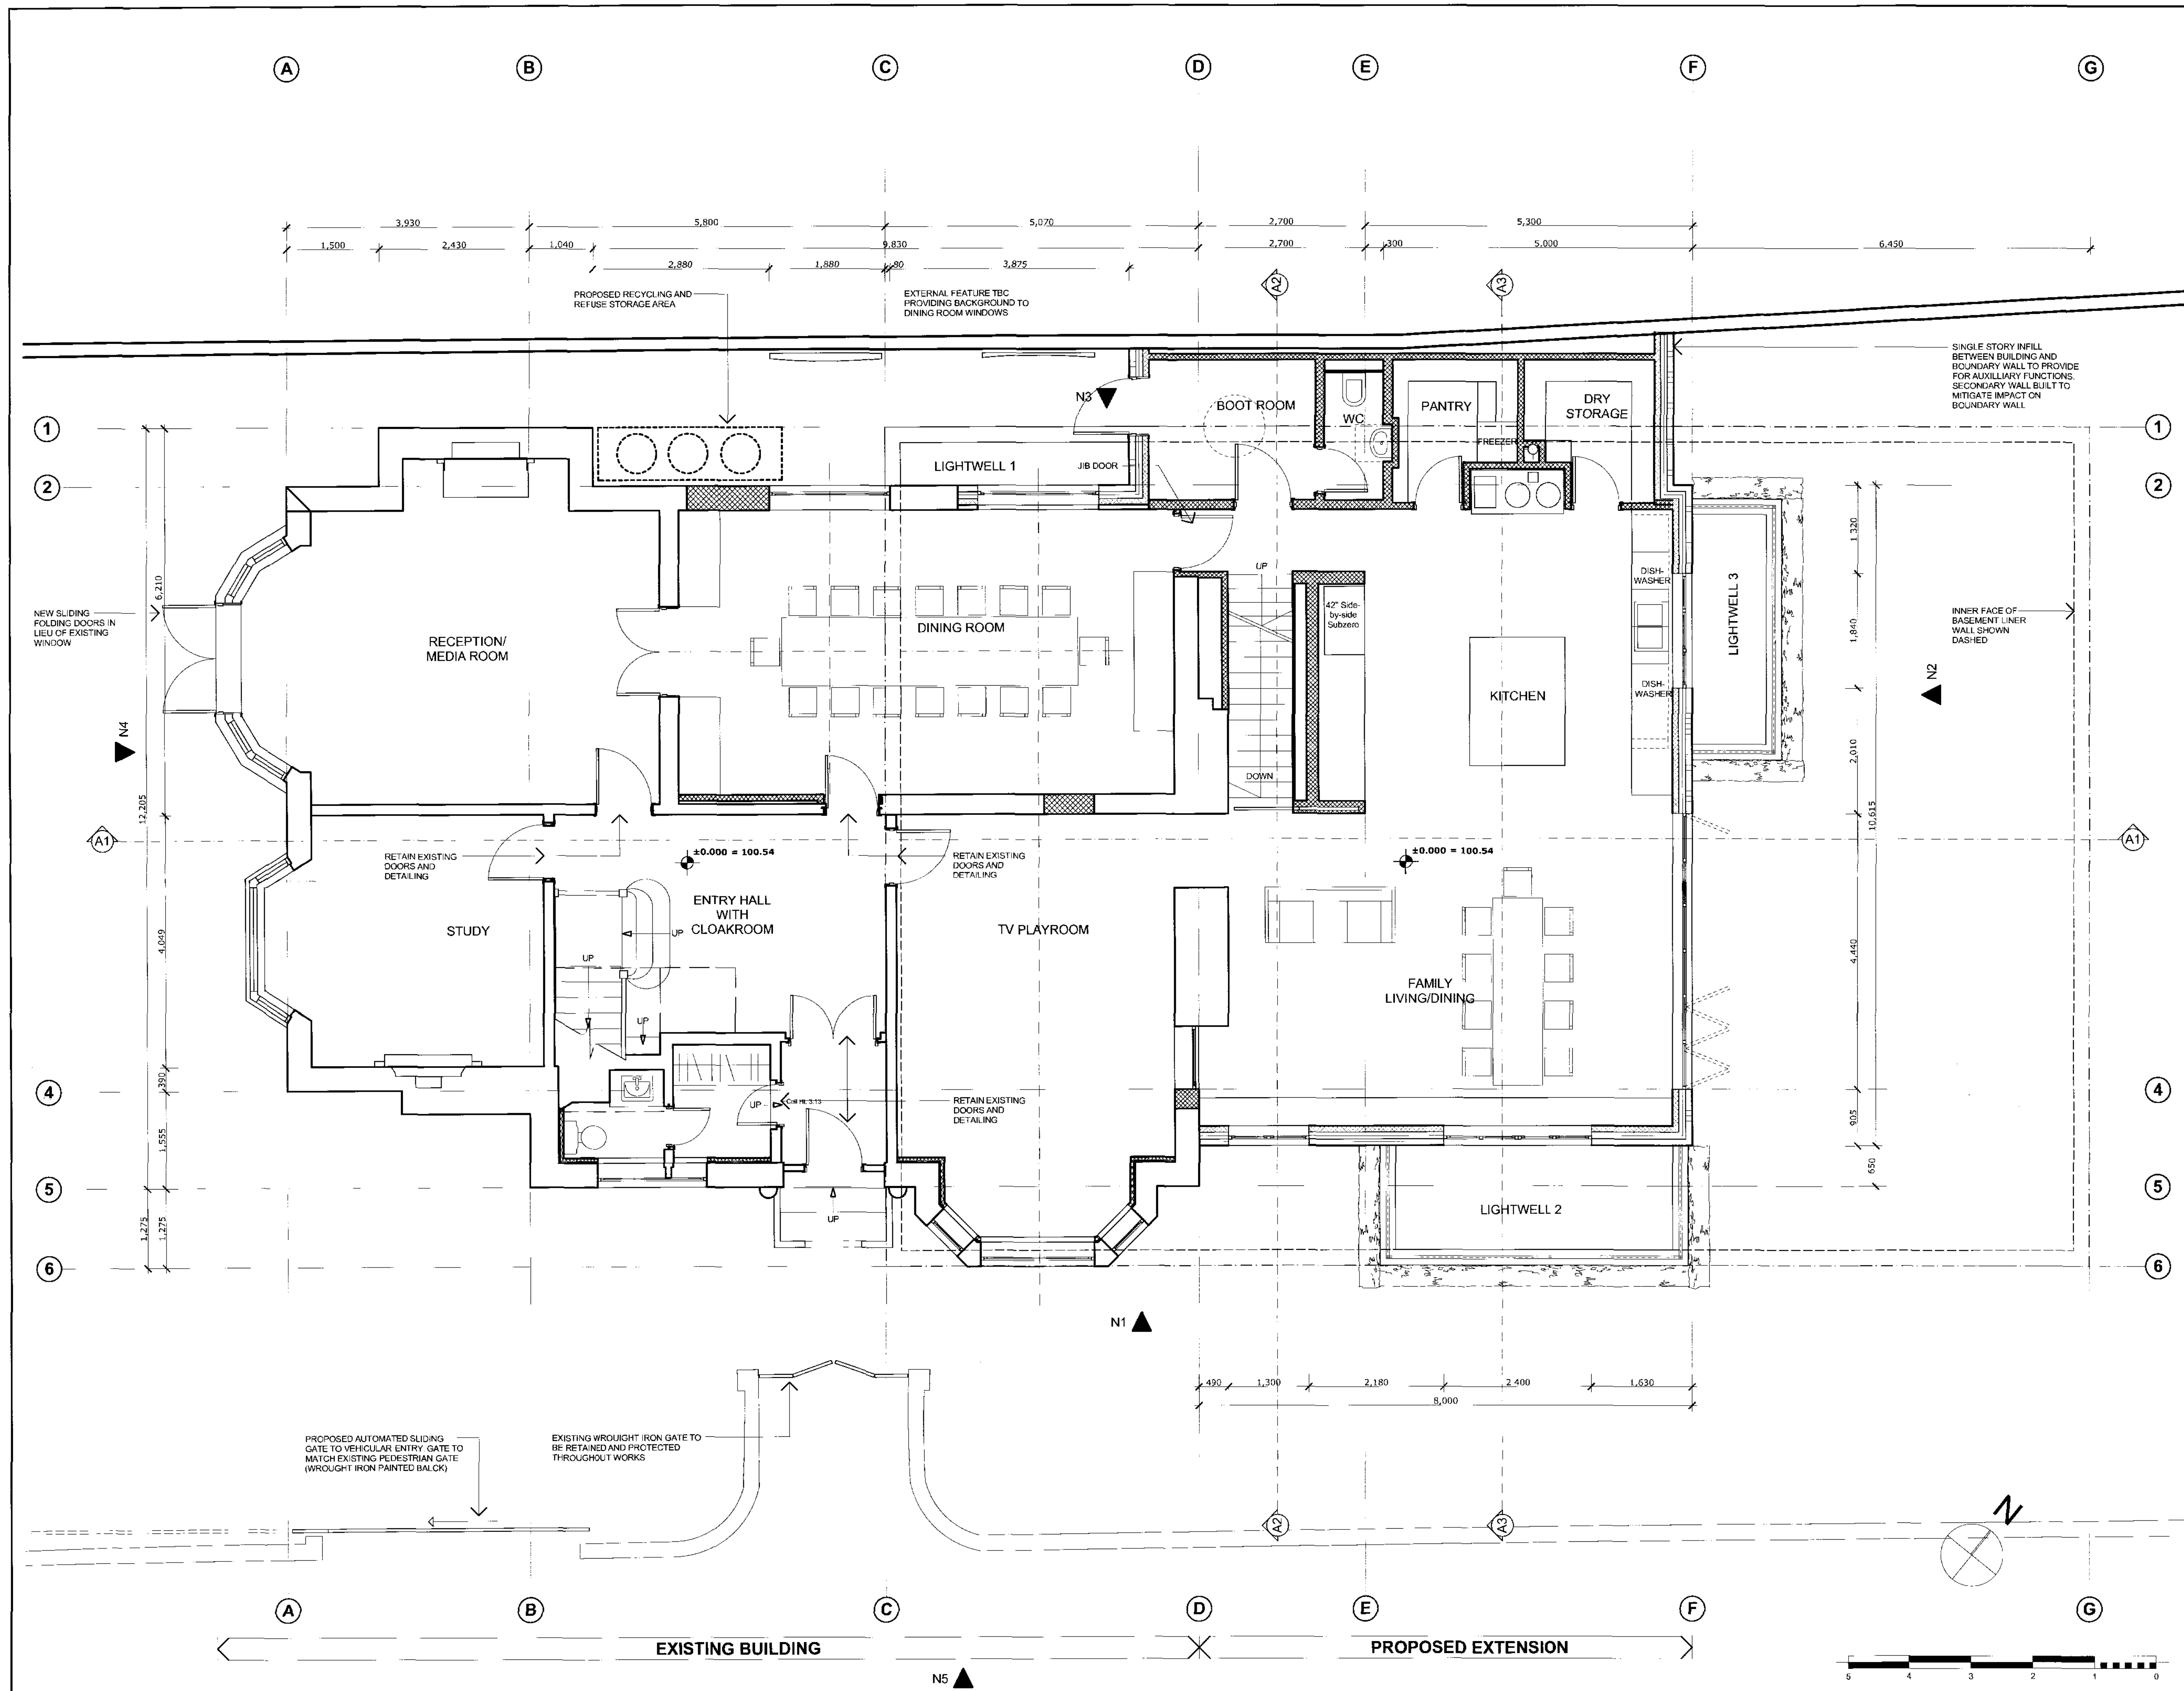

Figured dimensions only are to be taken from this drawing. All dimensions are to be checked on site before any work is put in hand. If in doubt, ask.

NOTES

Rev	Description	Drawn	Date	Checked
E	PLANNING CONSULTANT	NV	09.03.10	DS
D	STRUCTURAL ENGINEER	NV	24.02.10	DS
C	UPDATED FOR AV	NV	16.02.10	DS
B	PLANNING CONSULTANT	PN	29.01.10	DS
A	ARBORICULTURIST ISSUE	PN	12.01.10	DS
-	PRELIM CAD ISSUE	PN	18.12.09	DS

Spence Harris Hogan associates	
architects + interiors + design consultants	
1 Vincourt Place Ravenscourt Park Hammersmith London W6 5RU	
tel : 020 8600 4171 fax : 020 8600 4181 mail : shh@shh.co.uk web : www.shh.co.uk	

Project No:	Project:
620	WADHAM GARDENS
Author:	Site Address:
	3 WADHAM GARDENS LONDON
Checked:	Client:
	Mr & Mrs Black
	Title:
	020 General Arrangements Ground Floor

Status:	Scale A1:	Scale A3:
Planning	1:50	1:100
Project no. / Stage / Drawing no.	Date:	Revision:
620(PL)021	05.03.10	E