


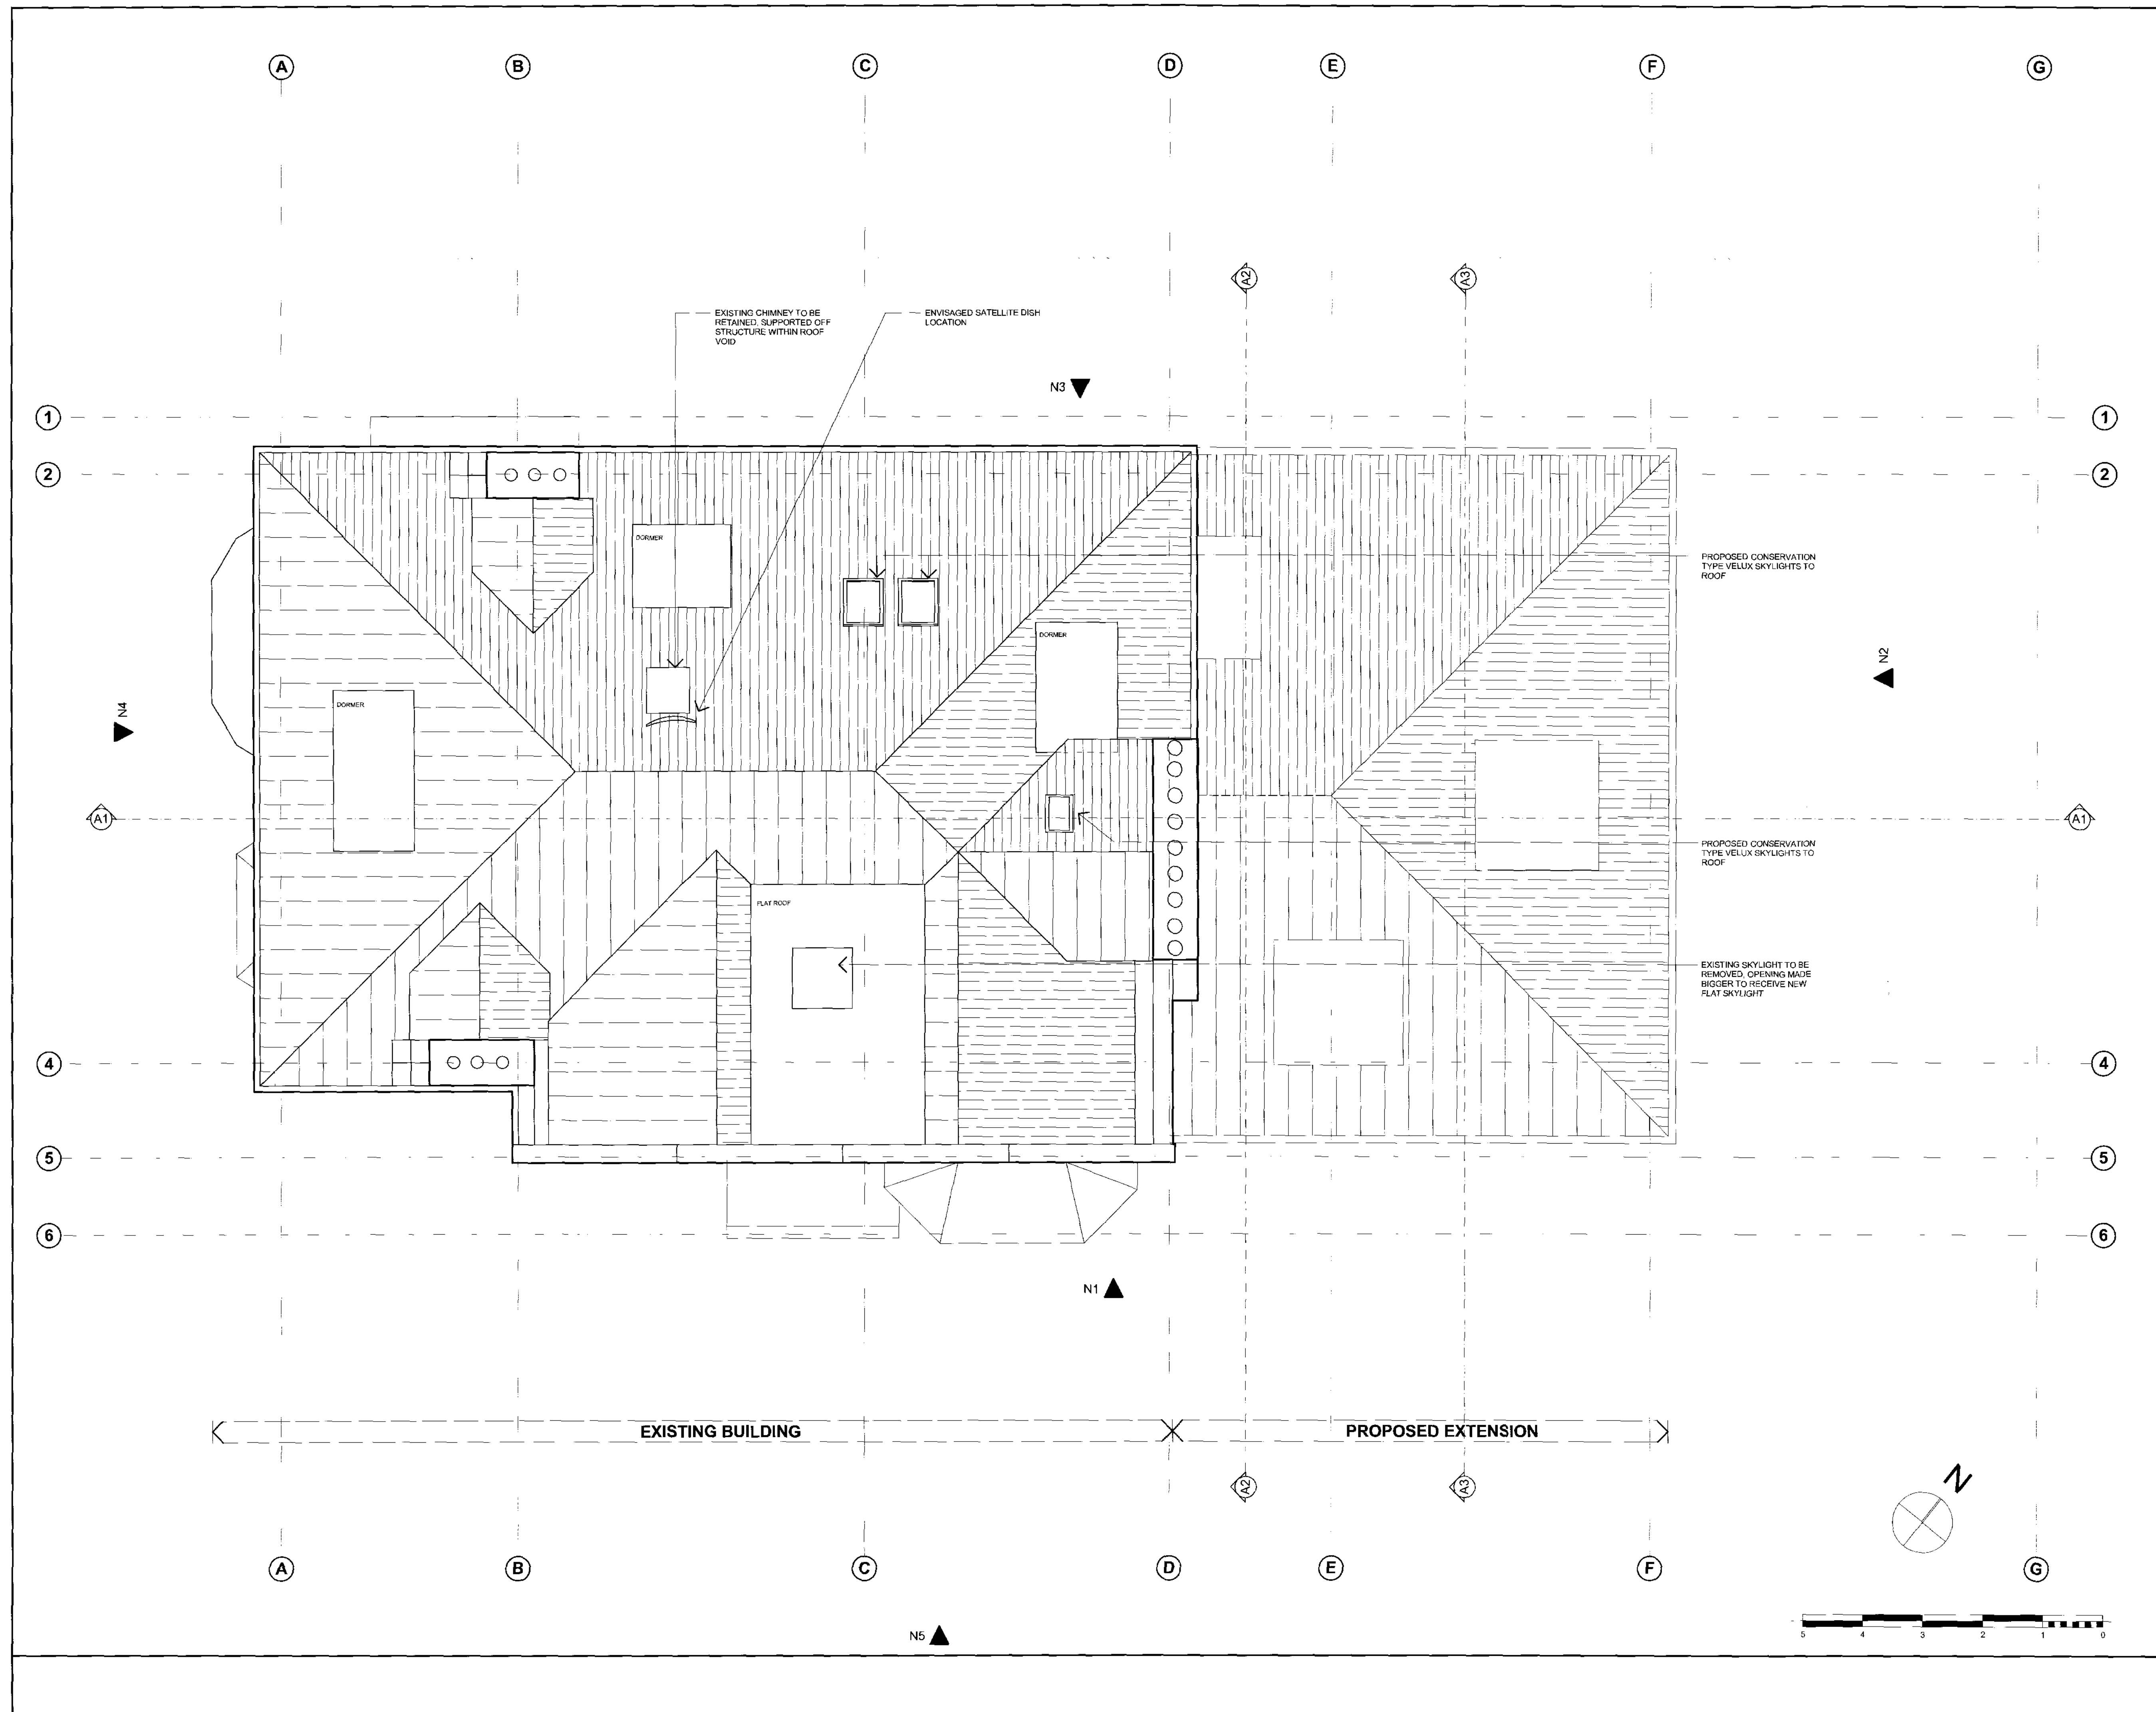

Figured dimensions only are to be taken from this drawing. All dimensions are to be checked on site before any work is put in hand. If in doubt, ask.

NOTES

Rev	Description	Drawn	Date	Checked
D	PLANNING CONSULTANT	NV	09.03.10	DS
C	STRUCTURAL ENGINEER	NV	24.02.10	DS
B	UPDATED FOR AV	NV	16.02.10	DS
A	PLANNING CONSULTANT	PN	29.01.10	DS
-	PRELIM CAD ISSUE	PN	18.12.09	DS

Spence Harris Hogan associates
architects + interiors + design consultants

1 Vincourt Place
Ravenscourt Park
Hammersmith London
W6 9nu

tel: 020 8600 4171
fax: 020 8600 4181
mail: shh@shh.co.uk
web: www.shh.co.uk

Project:
620 WADHAM GARDENS

Author: Site Address:
3 WADHAM GARDENS LONDON

Checked: Client:
Mr & Mrs Black

Title:
020 General Arrangements Proposed Roof

Status:	Scale A1:	Scale A3:
Planning	1:50	1:100

Project no / Stage / Drawing no:	Date:	Revision:
620(PL)024	05.03.10	D