


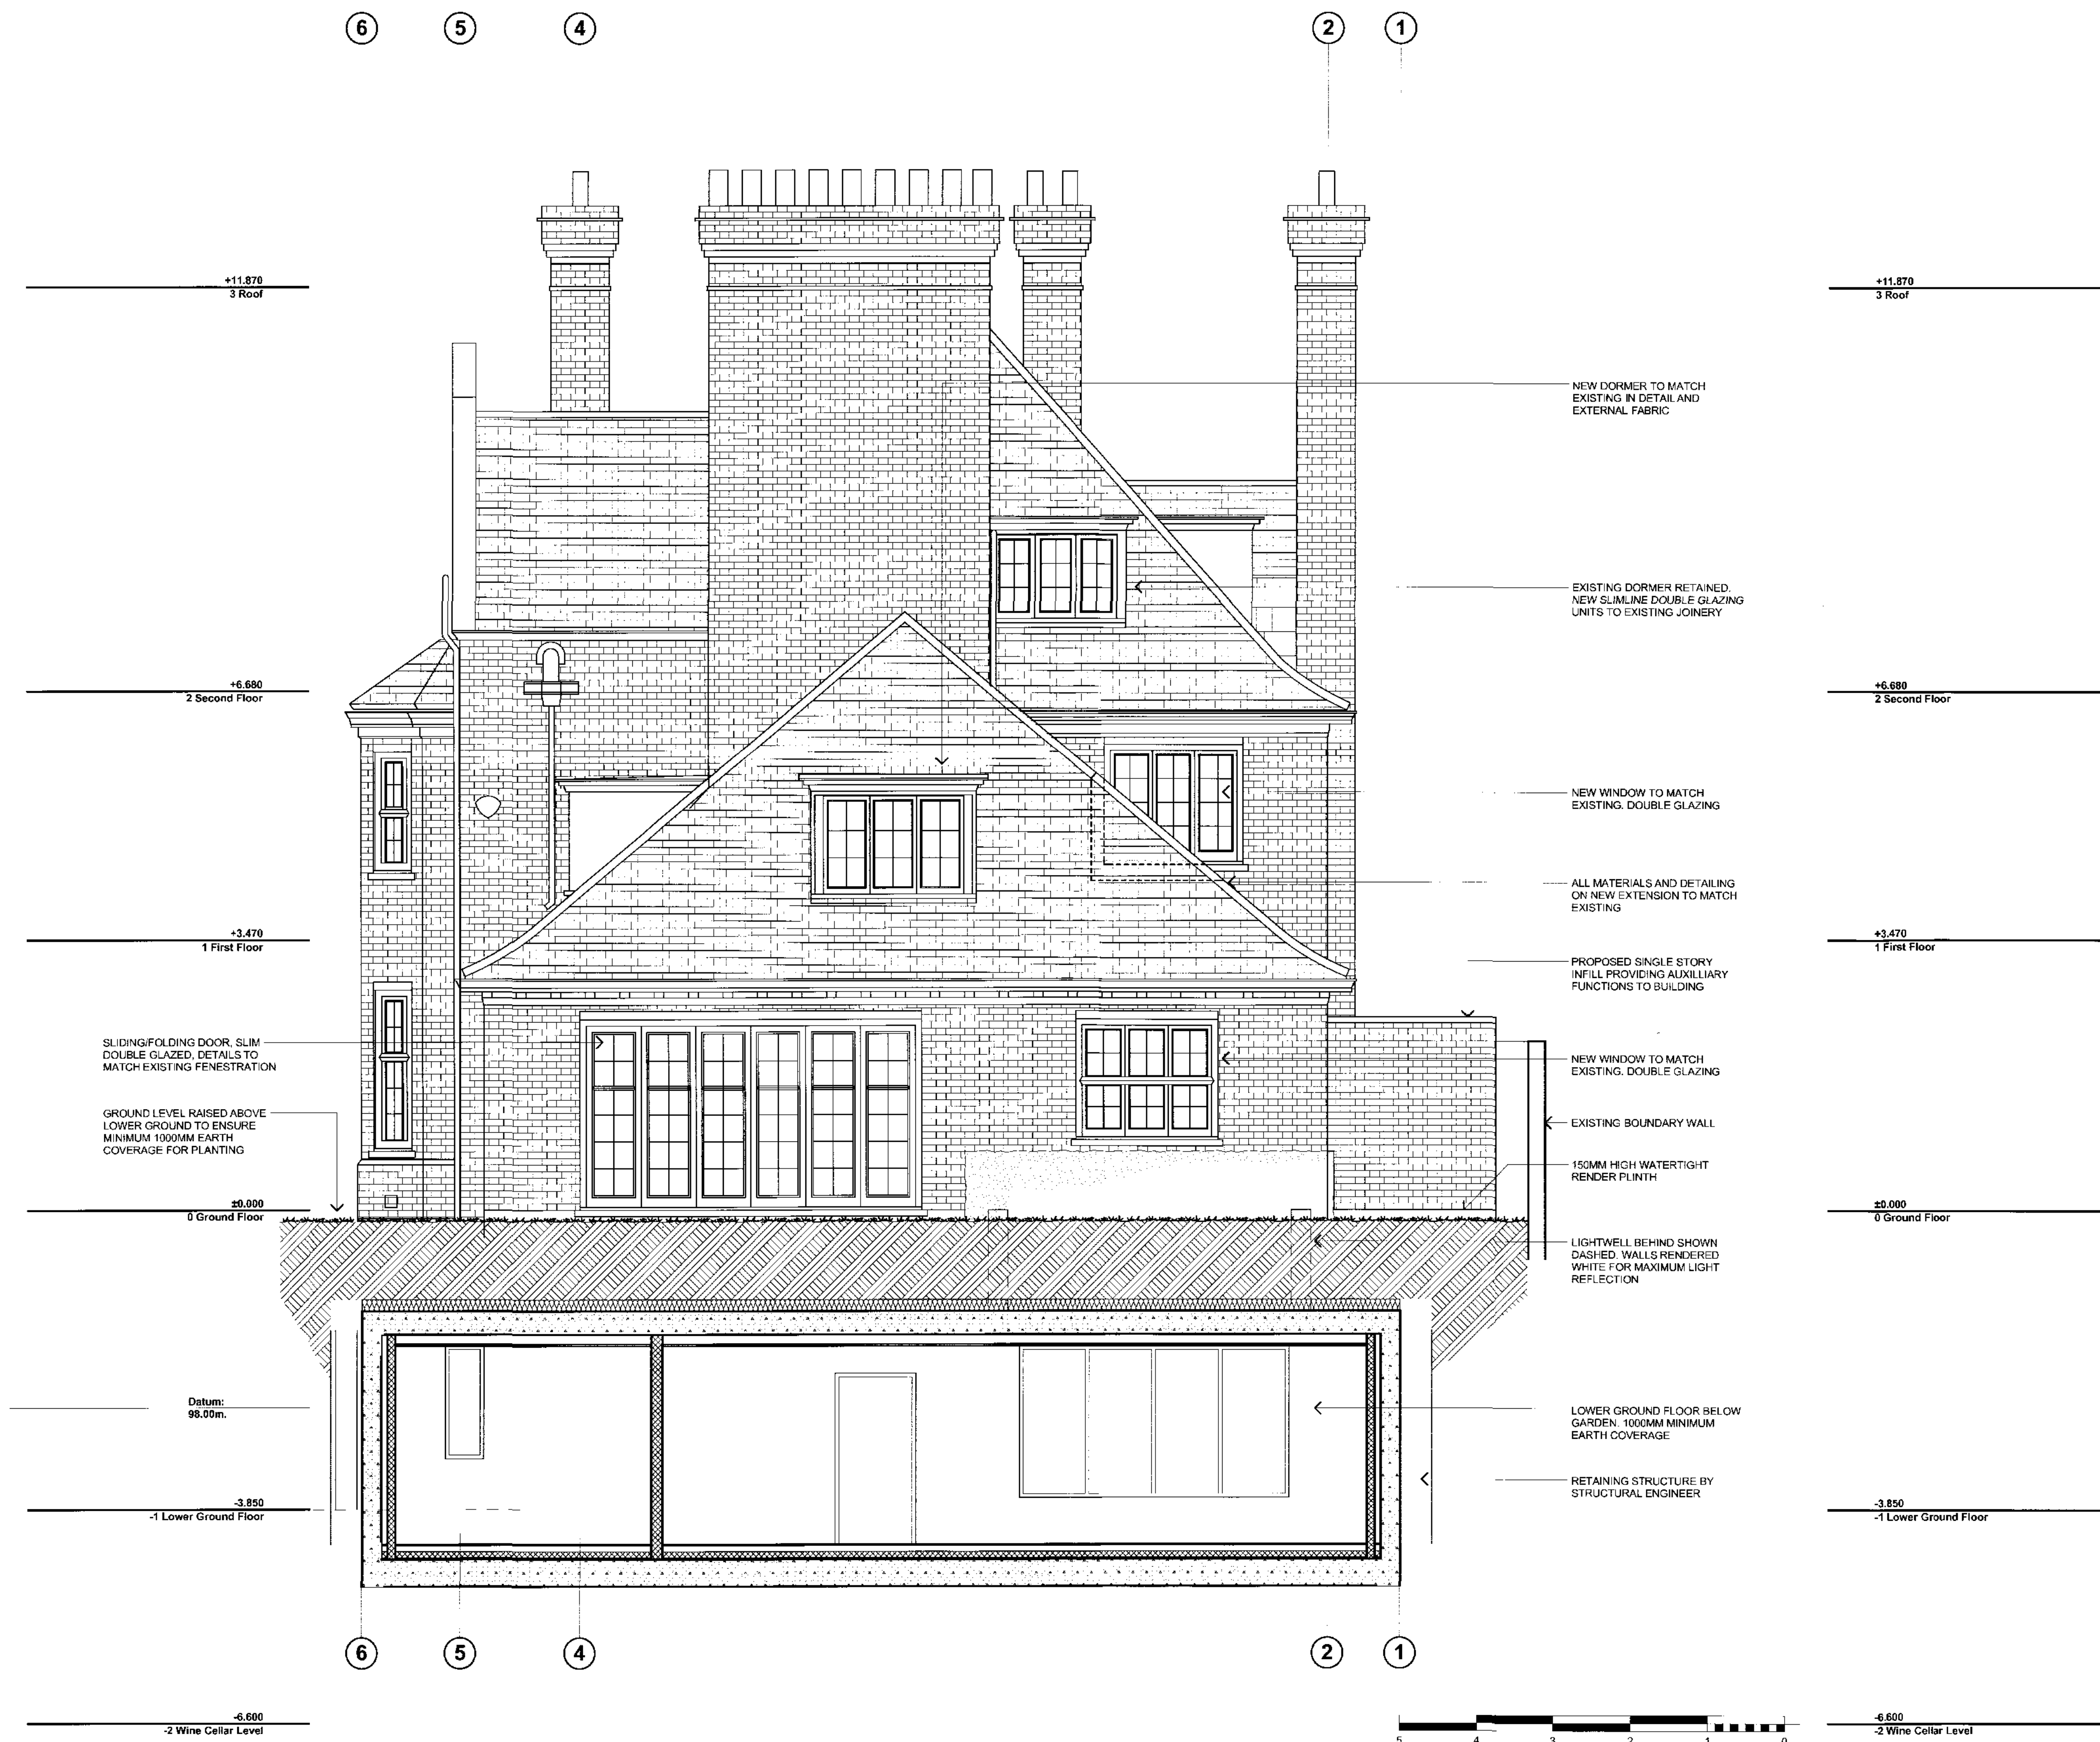

Figured dimensions only are to be taken from this drawing. All dimensions are to be checked on site before any work is put in hand. If in doubt, ask.

NOTES

A	PLANNING CONSULTANT	NV	09.03.10	DS
	PLANNING CONSULTANT	PN	29.01.10	DS

Rev	Description	Drawn	Date	Checked
-----	-------------	-------	------	---------

Spence Harris Hogan associates
architects + interiors + design consultants

1 Vancourt Place
Ravenscourt Park
Hammermith London
W6 9NU

tel : 020 8600 4171
fax : 020 8600 4181
mail : shh@shh.co.uk
web : www.shh.co.uk

Project: **WADHAM GARDENS**

Author: **3 WADHAM GARDENS LONDON**

Client: **Mr & Mrs Black**

Title: **200 Elevations Proposed Elevation N2**

Status: **Planning**

Scale A1: **1:50**

Scale A3: **1:100**

Project no. / Stage / Drawing no.: **620(PL)206**

Date: **05.03.10**

Revision: **A**