


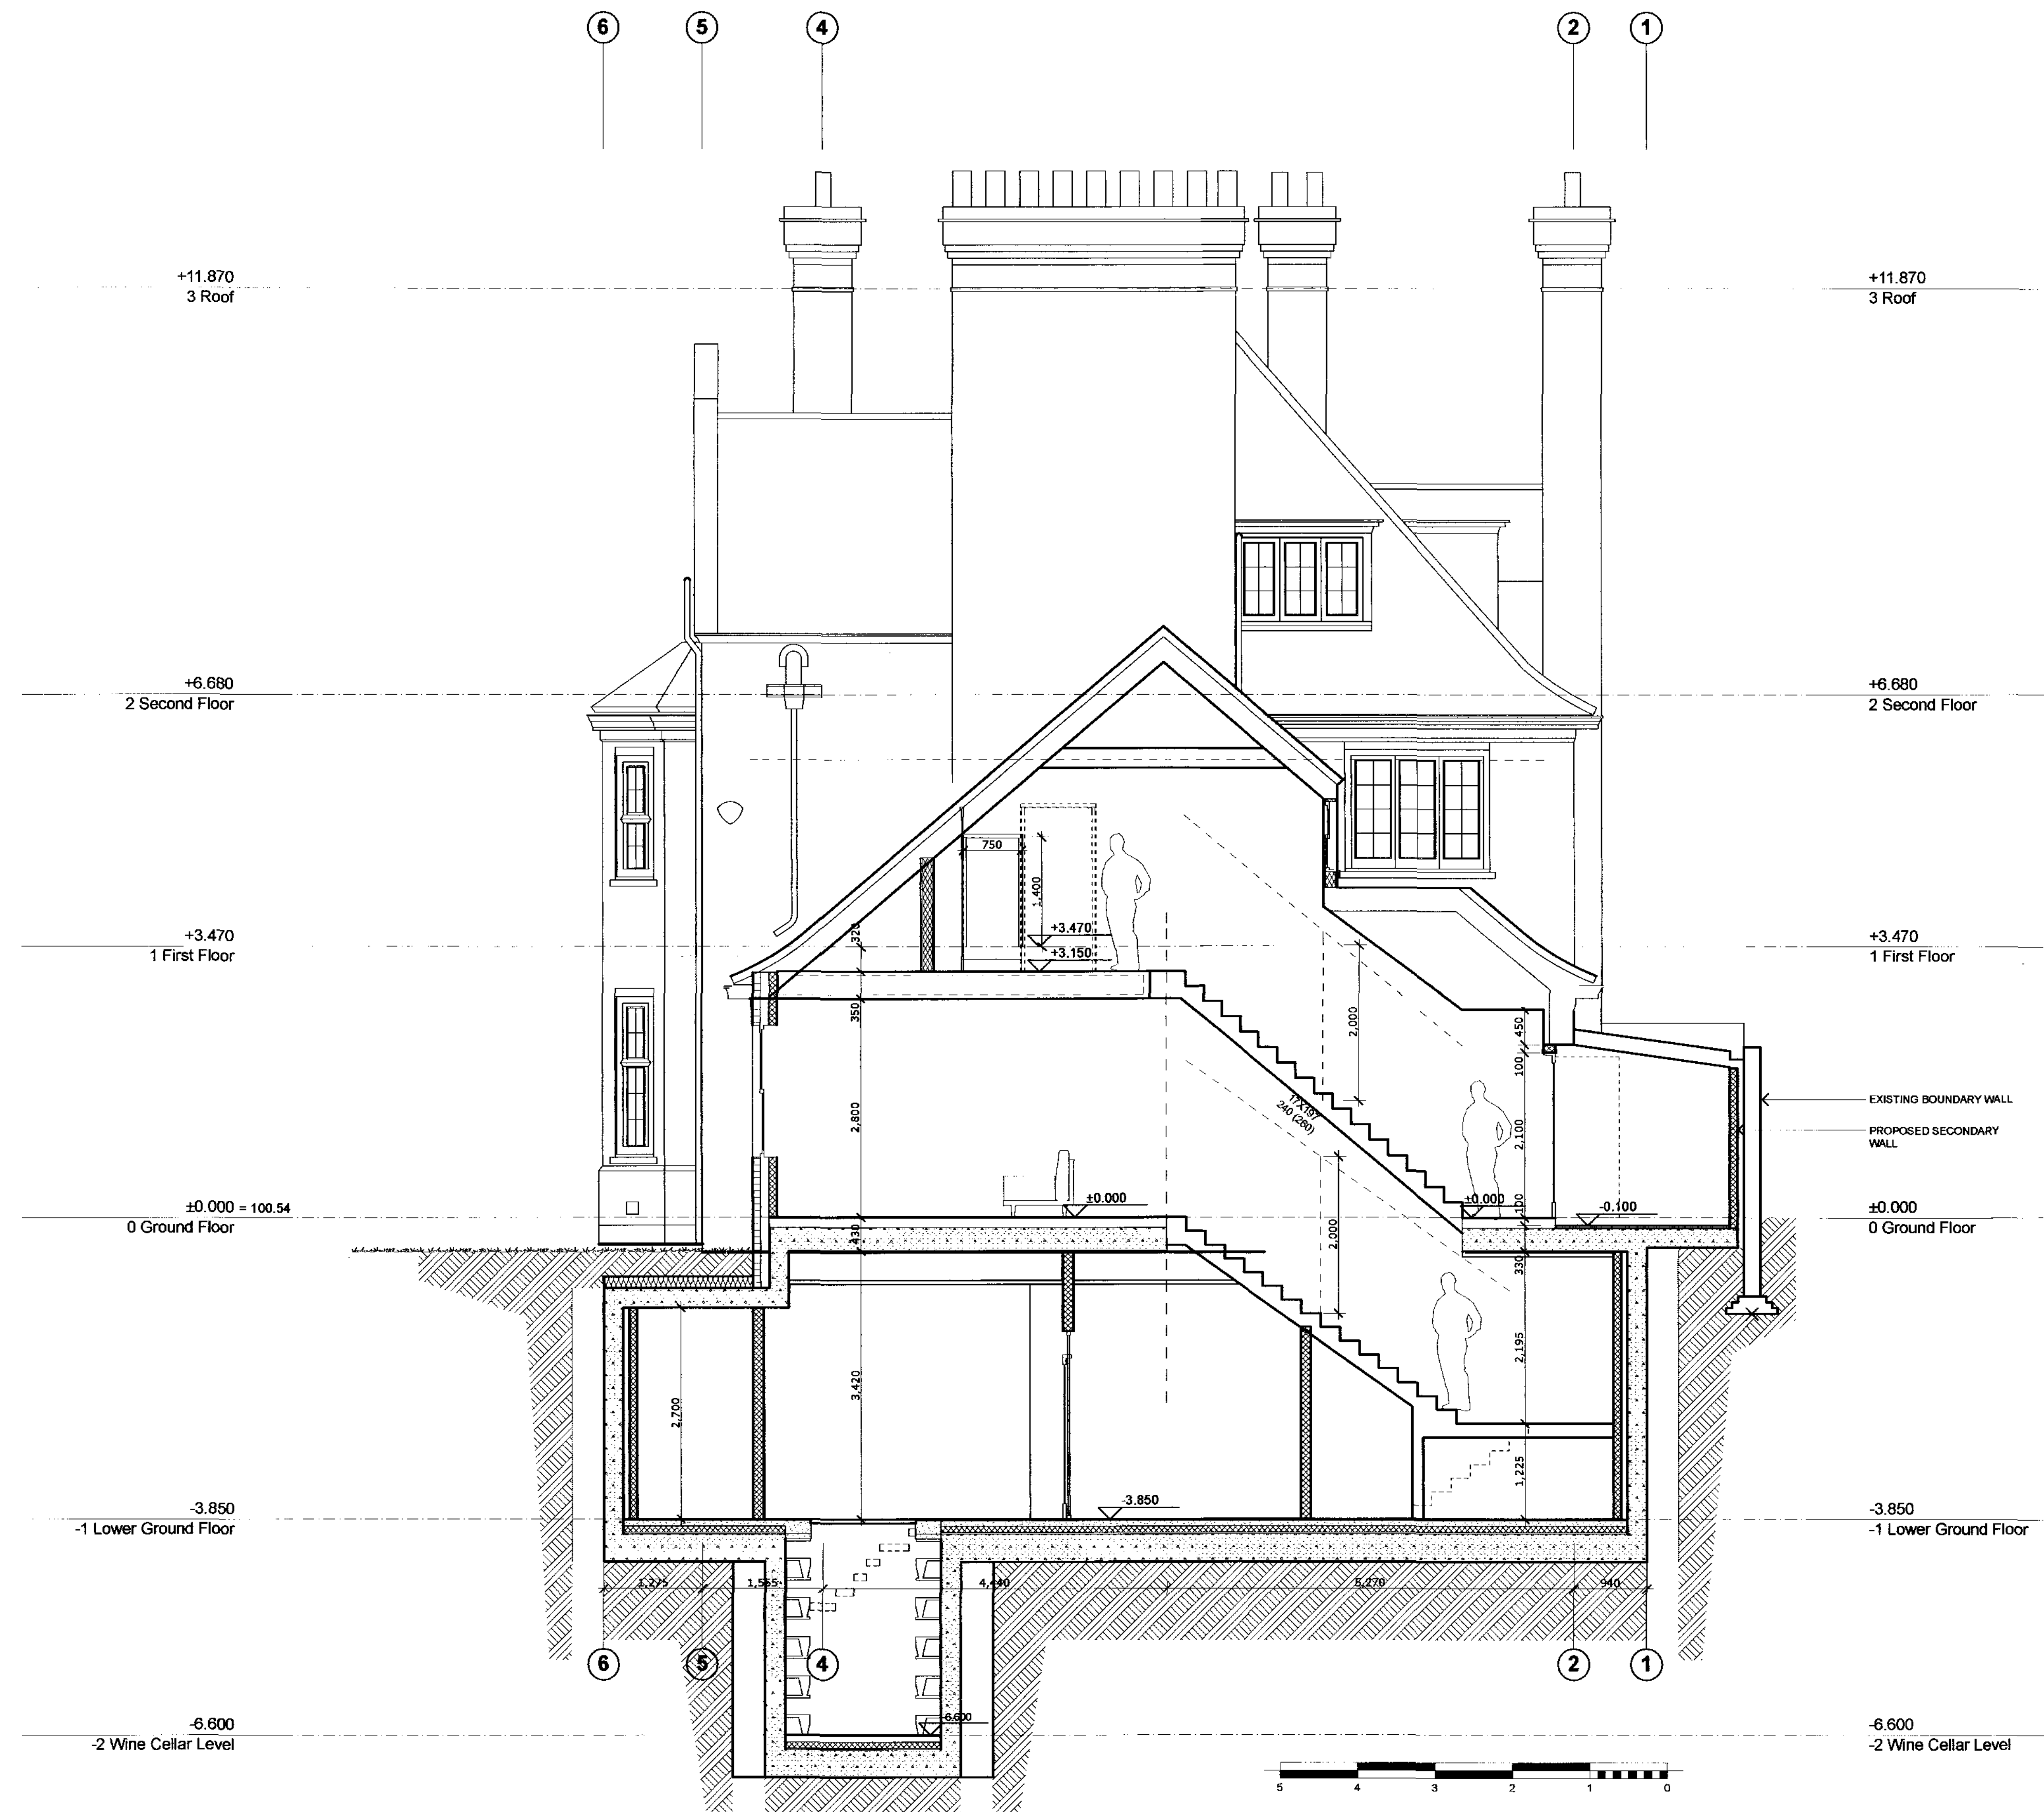

Figured dimensions only are to be taken from this drawing. All dimensions are to be checked on site before any work is put in hand. If in doubt, ask.

NOTES

Rev	Description	Drawn	Date	Checked
C	PLANNING CONSULTANT	NV	09.03.10	DS
B	STRUCTURAL ENGINEER	NV	24.02.10	DS
A	ARBORICULTURIST ISSUE	PN	12.01.10	DS
-	PRELIM CAD ISSUE	PN	18.12.09	DS

Spence Harris Hogan associates
architects + interiors + design consultants

1 Vercourt Place
Ravenscourt Park
Hammersmith London
W6 9RU

tel : 020 8800 4171
fax : 020 8800 4181
mail : shh@shh.co.uk
web : www.shh.co.uk



Project:	WADHAM GARDENS		
Author:	Site Address: 3 WADHAM GARDENS LONDON		
Checked:	Client: Mr & Mrs Black		
Title:	300 Sections Proposed Section A2		
Status:	Planning	Scale A1: 1:50	Scale A3: 1:100
Project no. / Stage / Drawing no.:	620(PL)302	Date: 05.03.10	Revision: C