


THIS PLAN SHOWS THE GARDEN AFTER THE FELLING OF TREES (C10, T11, T12, T21 & T22) AS RECOMMENDED BY LANDMARK TREES.
PLEASE SEE ARBORICULTURAL REPORT FOR FURTHER INFORMATION.

THE TREES SHOWN ON THE PLAN ARE TO BE RETAINED AND PRUNED ACCORDING TO THE ARBORICULTURAL REPORT AND APPROPRIATE PERMISSIONS.

ALL EXISTING WALL SHRUBS ARE TO BE RETAINED, PRUNED & RENOVATED TO MAINTAIN THE MATURE FEEL TO THE EXISTING GARDEN.

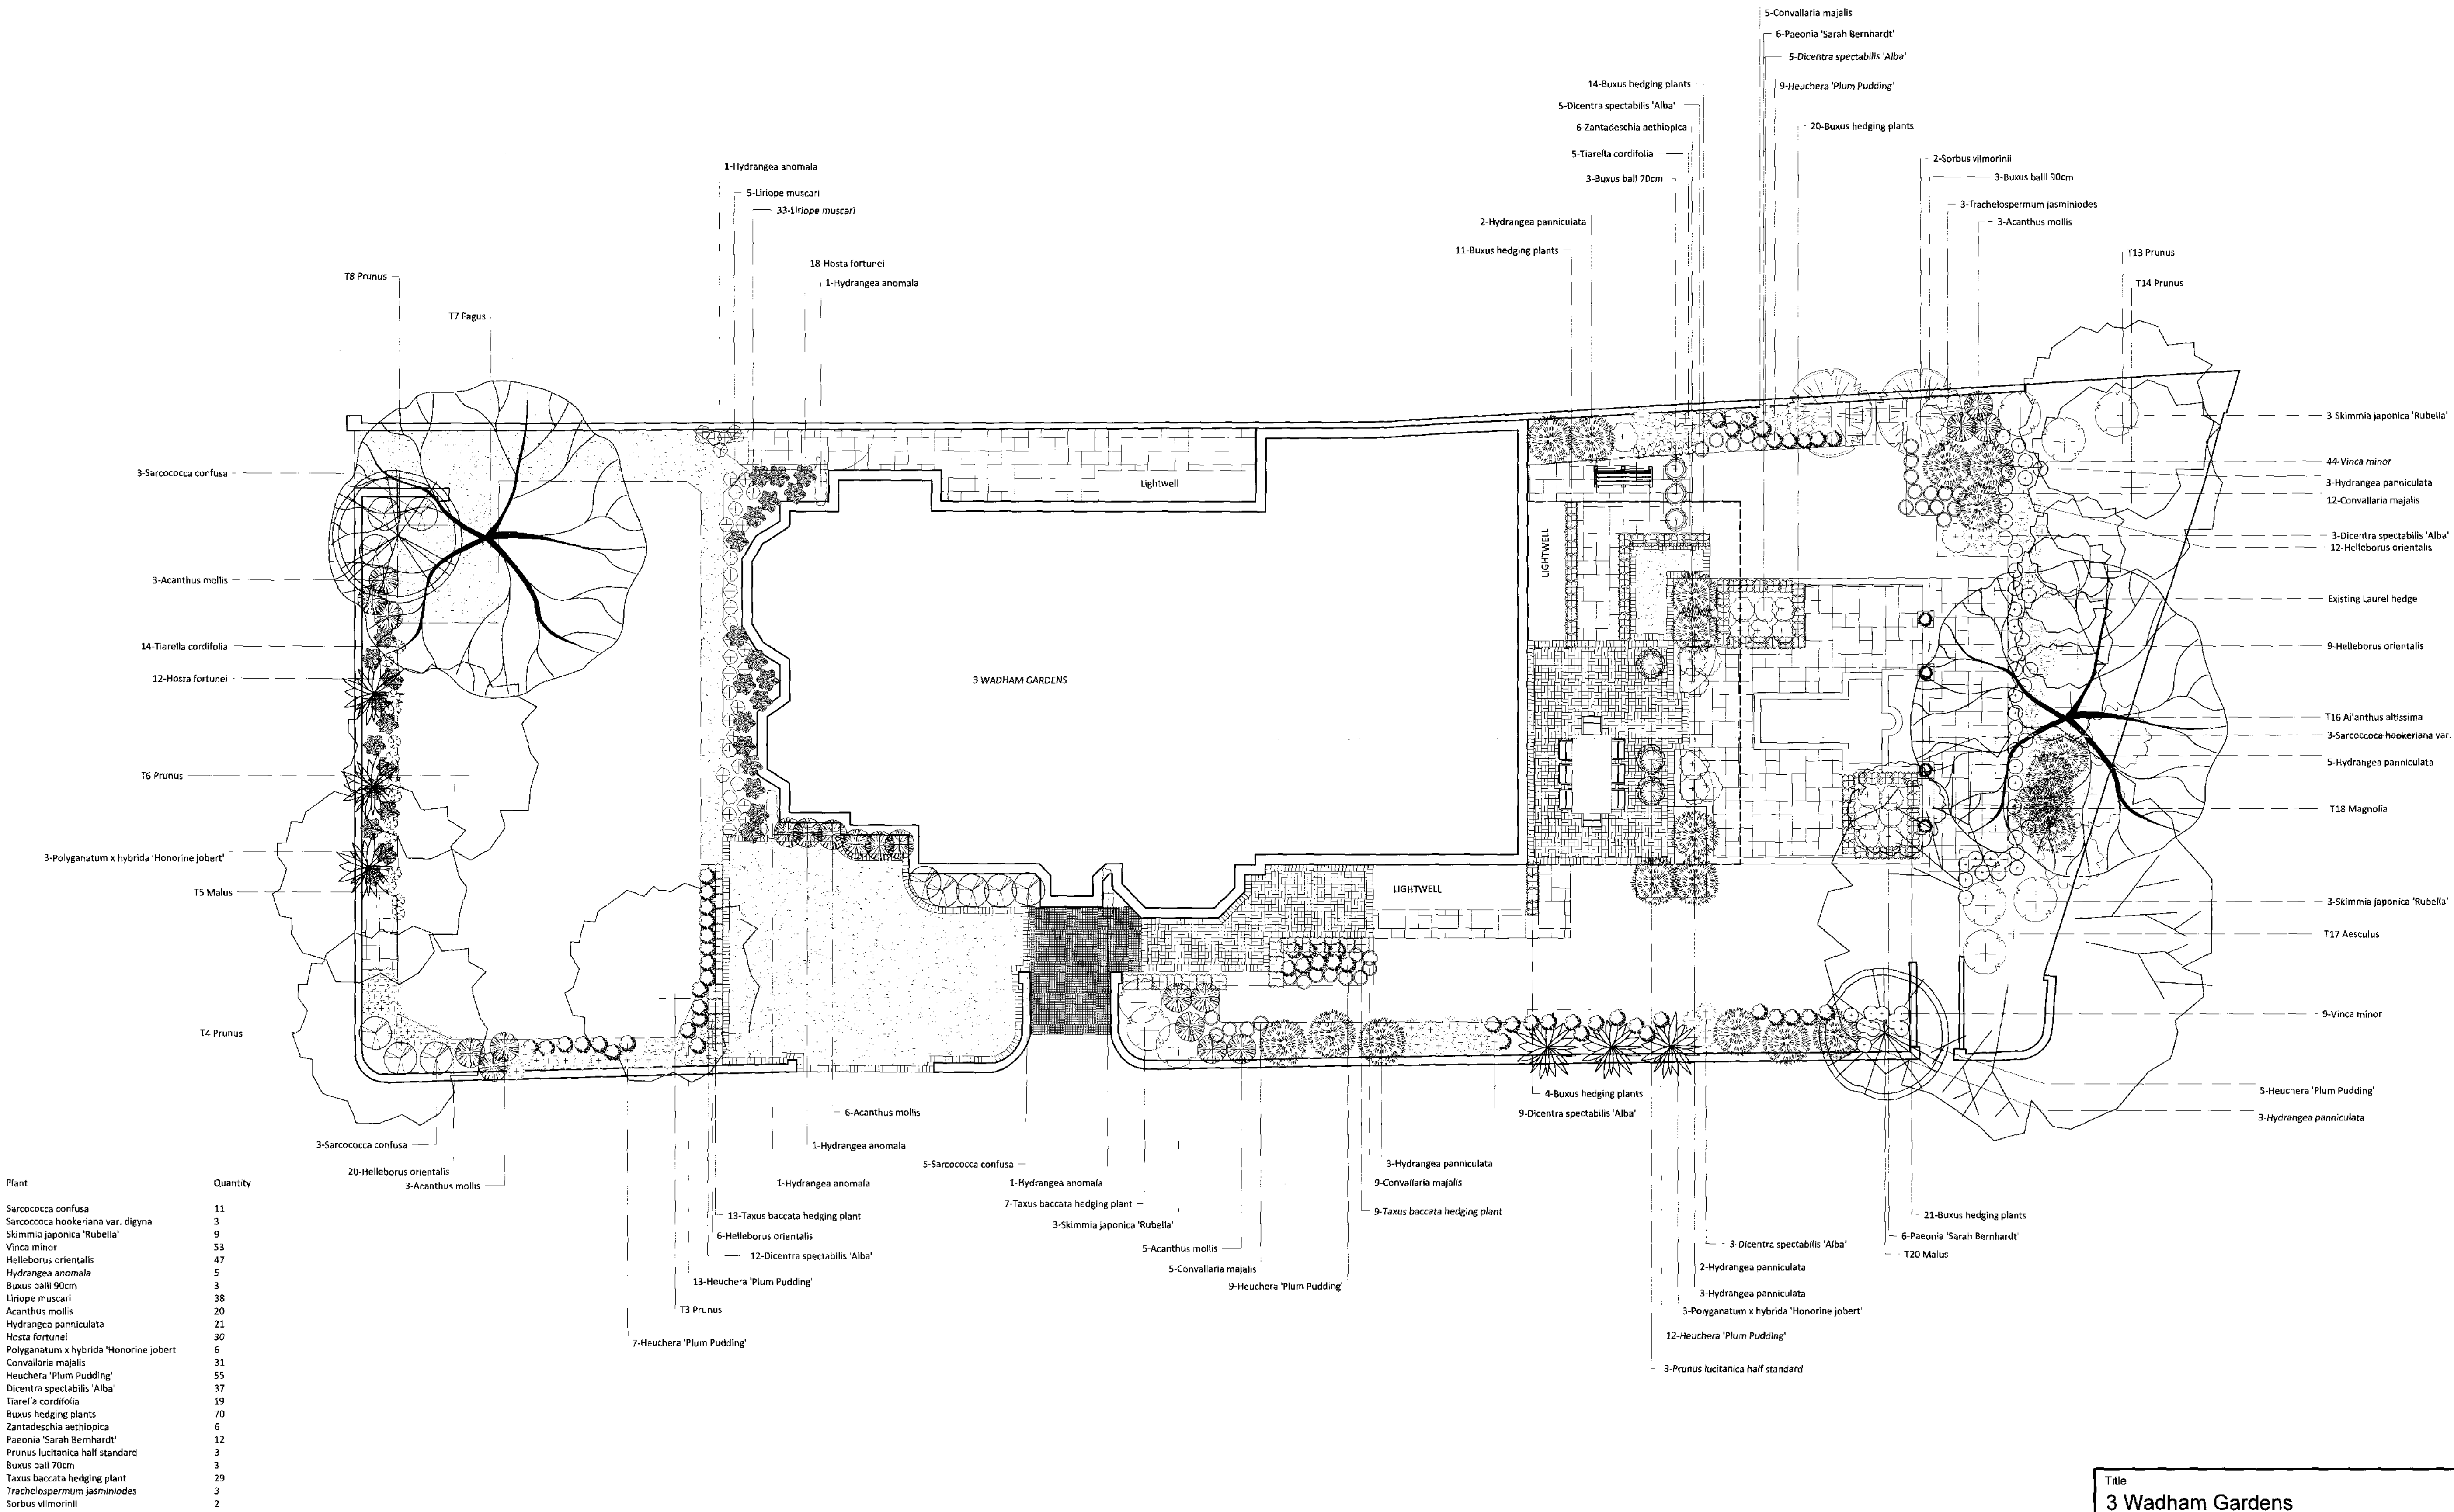

Planting plan
Scale: 1:100

HELIO S
garden design & planning services
The Garden Design Studio
25 Aldenham Road
Radlett
Hertfordshire
WD7 8AX
01923 839 733
07989 558 804
kategould@heliosdesigns.co.uk
www.heliosdesigns.co.uk

Title 3 Wadham Gardens		
Drawing Number PP/01	Drawn By Vanessa Day	Date 01/2010
CAD File Name WDH/PP/2010		

Planting schedule for some instant impact

3 Wadham Gardens
Hampstead
London
NW3 3DN

Plant	Leaf	Colour	Season of interest	Scent	Size	No.
Acanthus mollis	EG	White / purple	All year		2L	20
Buxus sempervirens		Green	All year		2L hedging	70
Buxus sempervirens	EG	Green	All year		90cm ball	3
Buxus sempervirens	EG	Green	All year		70cm ball	3
Convallaria majalis		White	Spring	√	2L	31
Dicentra spectabilis 'Alba'		White	Summer		2L	37
Helleborus orientalis	EG	Pink	Winter-Spring		2L	47
Heuchera 'Plum Pudding'	EG	Deep plum red	All year		2L	55
Hosta fortunei		Green / cream	Summer		2L	30
Hydrangea anomala		White	Summer-Autumn		Frame	5
Hydrangea panniculata		White	Summer-Autumn		CLT20	21
Iris sibirica		White	Spring-Summer		2L	14
Liriope muscari	EG	Deep metallic purple	Autumn		2L	38
Paeonia 'Sarah Bernhardt'		Pink	Spring-Summer		3L	12
Polygonatum x hybrida 'Honorine jobert'		White	Spring-Summer		2L	6
Prunus lucitanica half standard	EG	Green	All year	√	CLT70 ¾ standard	3
Sarcococca hookeriana var. digyna	EG	Green	All year	√	5L	3
Sarcococca confusa	EG	Green	All year	√	5L	11
Skimmia japonica 'Rubella'	EG	Pale pink / red	All year	√	CLT20	9
Sorbus vilmorinii		Pale pink	Spring-Winter		CLT110	2
Taxus baccata	EG	Green	All year		150/175 b/r hedging	29
Tiarella cordifolia	EG	White	All year		2L	19
Trachelospermum jasminoides	EG	White	All year	√	Frame	3
Vinca minor	EG	White	All year		2L	53
Zantadeschia aethiopica		White	Summer		5L	6

Plants shown in blue are of a specimen size for instant impact

EG - denotes plants with evergreen foliage

WI - denotes plants with specific winter interest



Rear garden.



Front garden.