


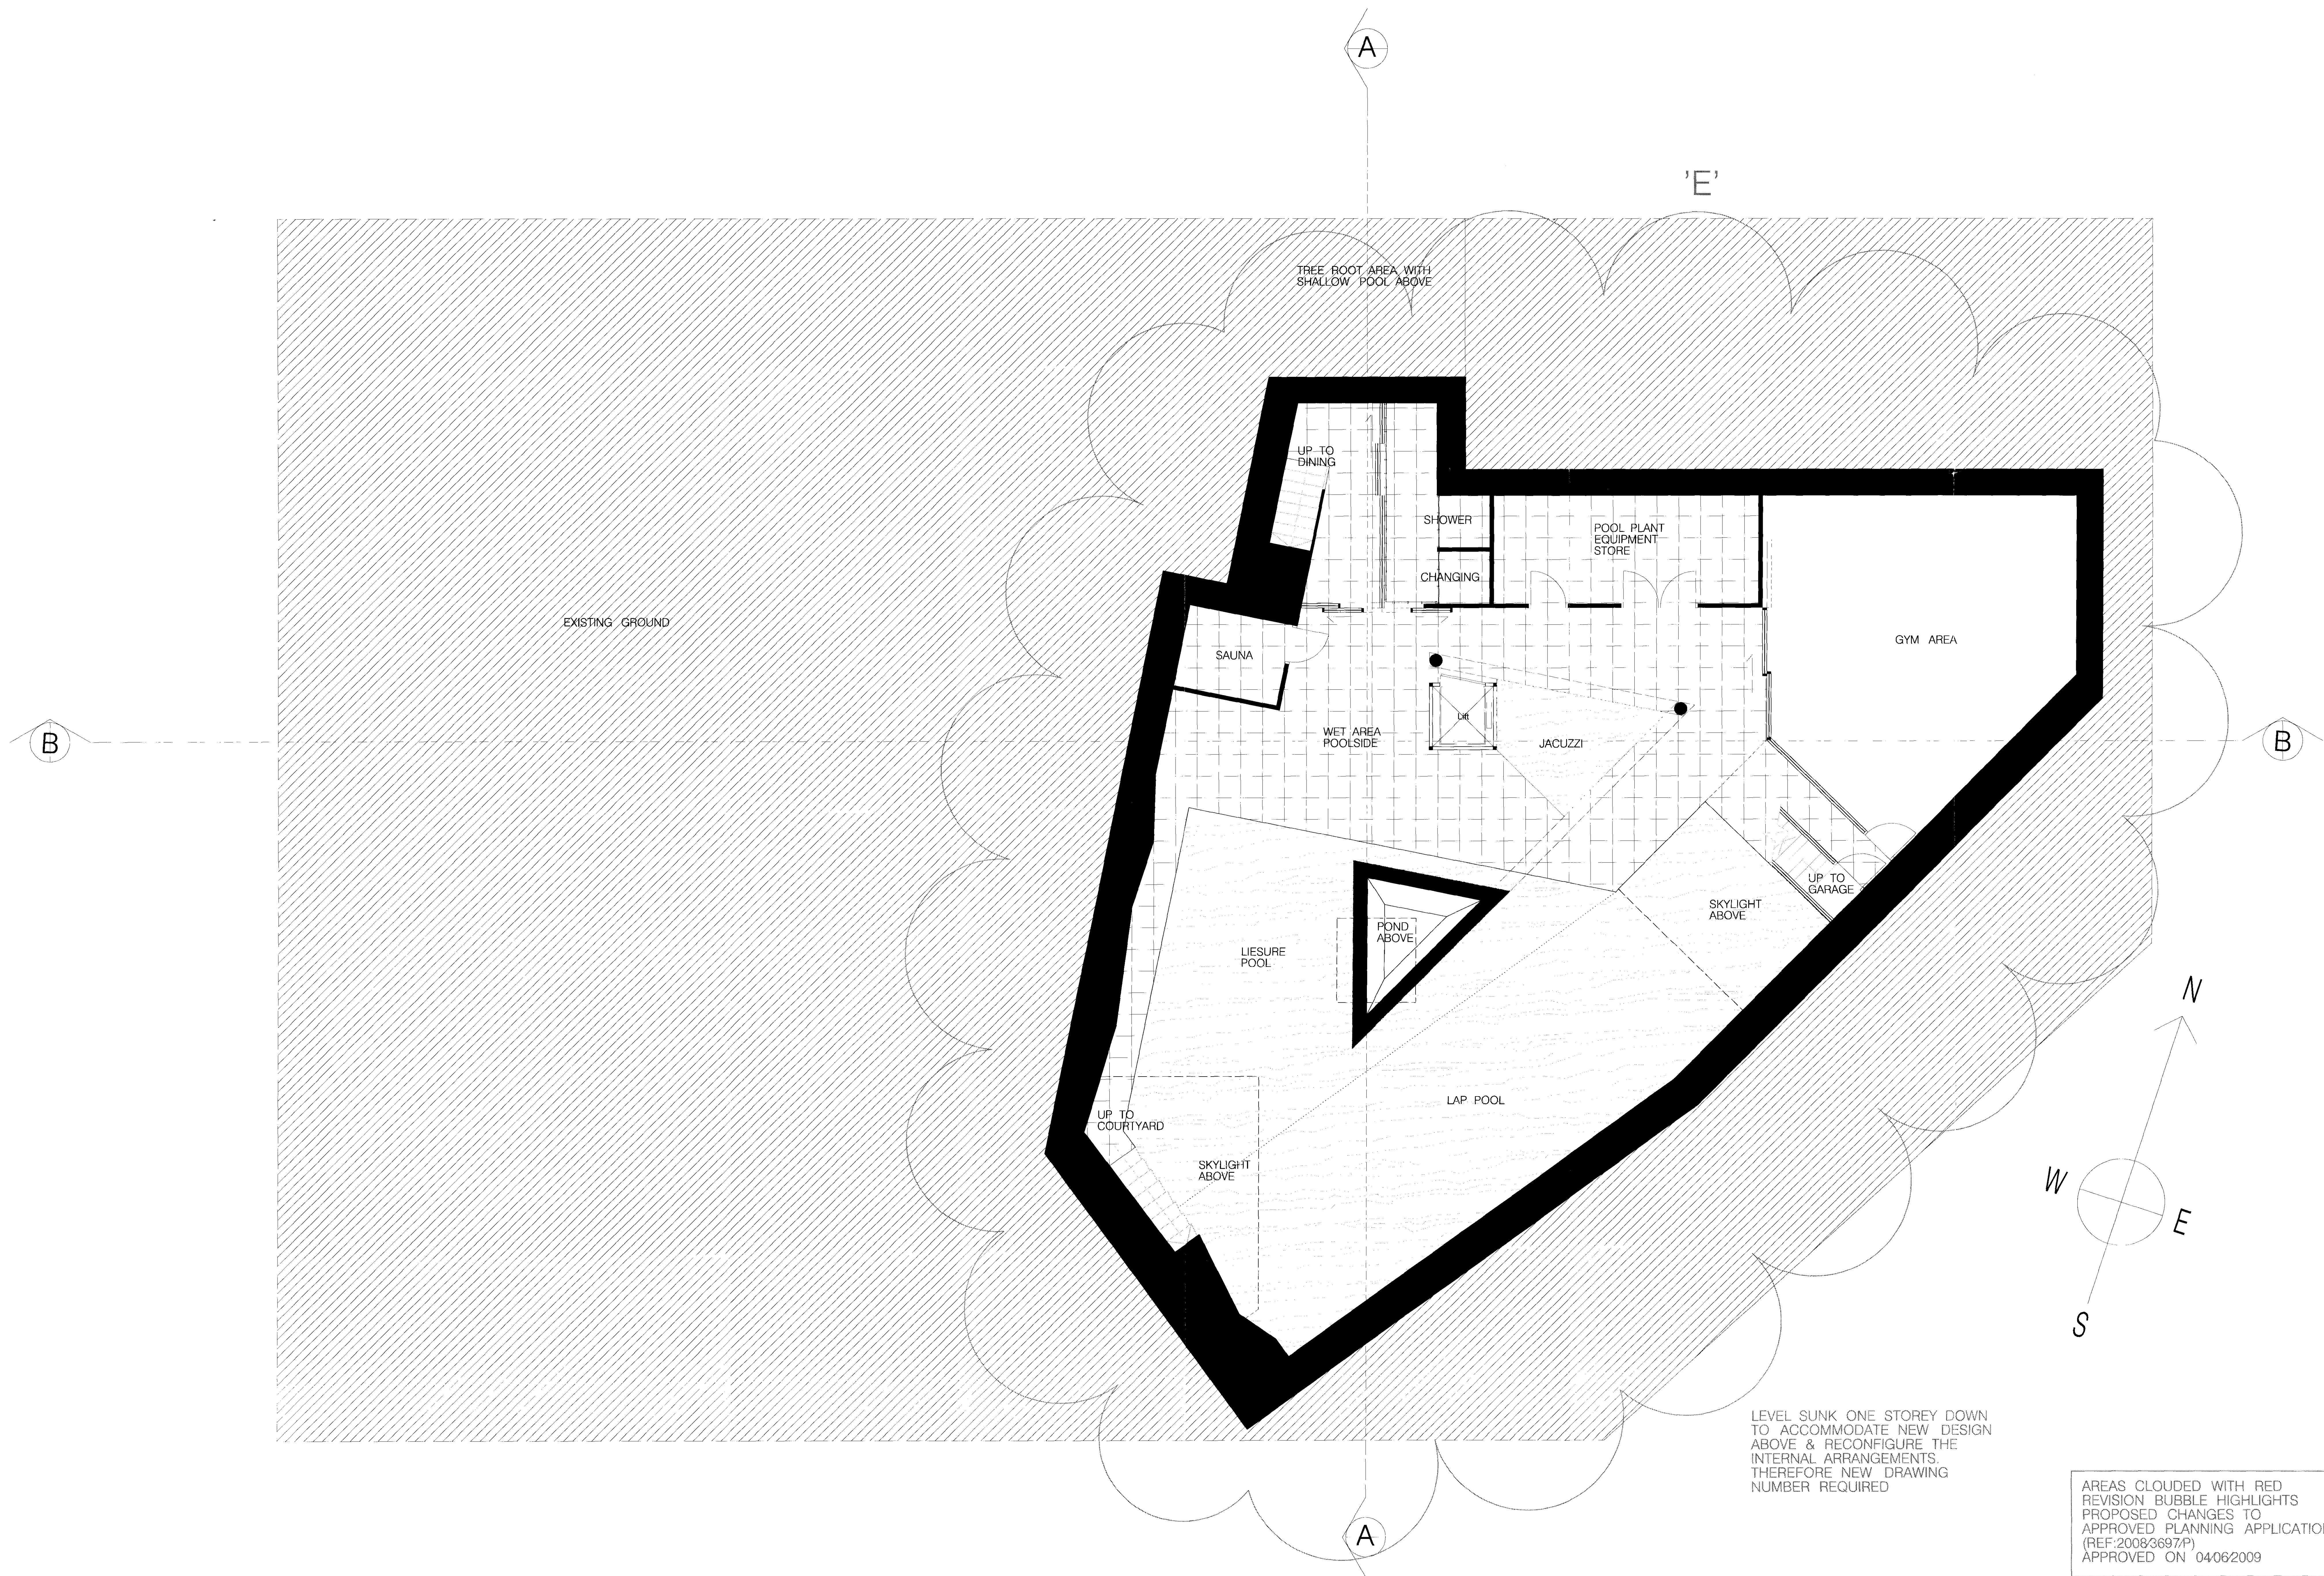

PLANNING

Job Name PROPOSED DWELLING 1 OAK HILL WAY, NW3 7LR		gaut whitley architects	
Drawing Title PROPOSED POOL LEVEL		4TH FLOOR SOPHA HOUSE, 24-26 FEATHERSTONE STREET LONDON, EC11 1BQ TEL: 020 7261 4000 FAX: 020 7261 0000 www.gautwhitley.com	
Scale 1:50@A0 / 1:200@A4	Date 07/2009	Drawn US	Checked 1025R Drawing Number 019 Revision E