


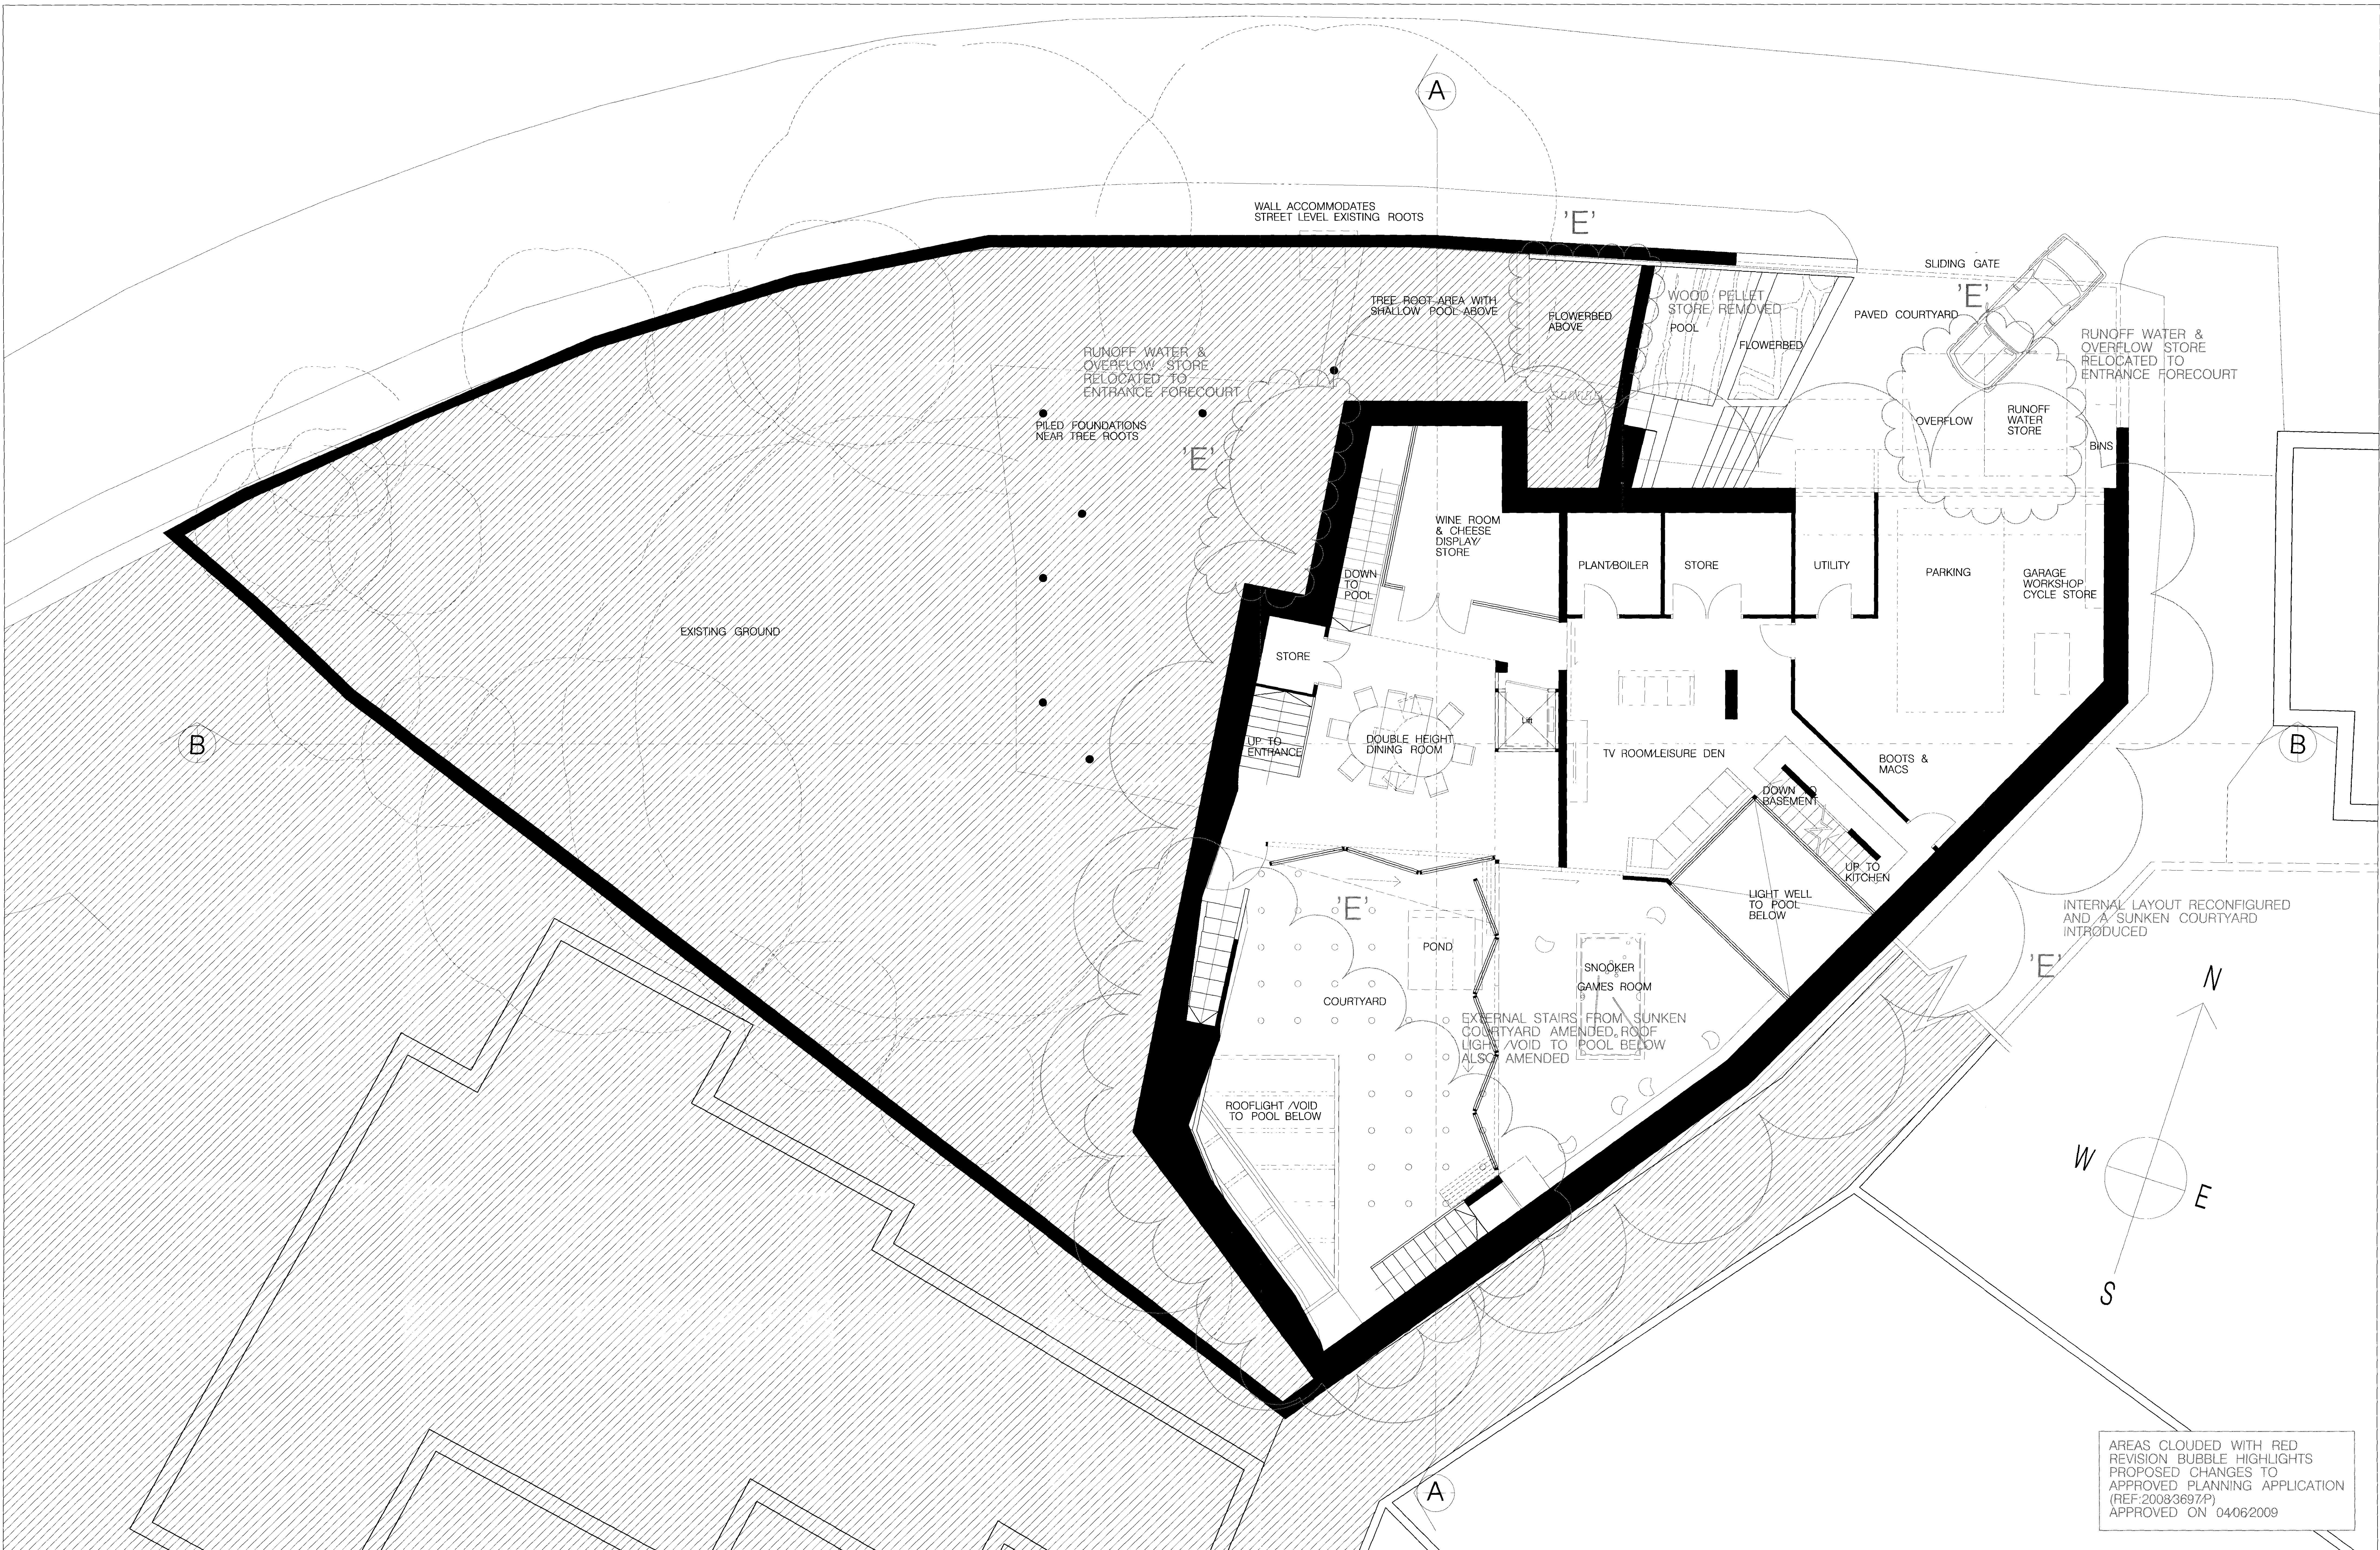

Revisions	Revisions
1. 01/01/09	1. 01/01/09
2. 01/01/09	2. 01/01/09
3. 01/01/09	3. 01/01/09
4. 01/01/09	4. 01/01/09
5. 01/01/09	5. 01/01/09
6. 01/01/09	6. 01/01/09
7. 01/01/09	7. 01/01/09
8. 01/01/09	8. 01/01/09
9. 01/01/09	9. 01/01/09
10. 01/01/09	10. 01/01/09

PROPOSED DWELLING 1 OAK HILL WAY, NW3 7LR	gaut whitely architects
PROPOSED PLAN COURTYARD / STREET LEVEL	4TH FLOOR SOPHIA HOUSE, 32/36 FEATHERSTONE STREET, LONDON, EC1Y 8QX. TEL: 020 7258 0066 FAX: 020 7258 0066 WWW.GAUTWHITELY.COM
Scale: 1:50@A0 / 1:200@A4	Date: 07/2009
Drawn: US	Checked: 1025R
Revised: 020	Revised: E

PLANNING