
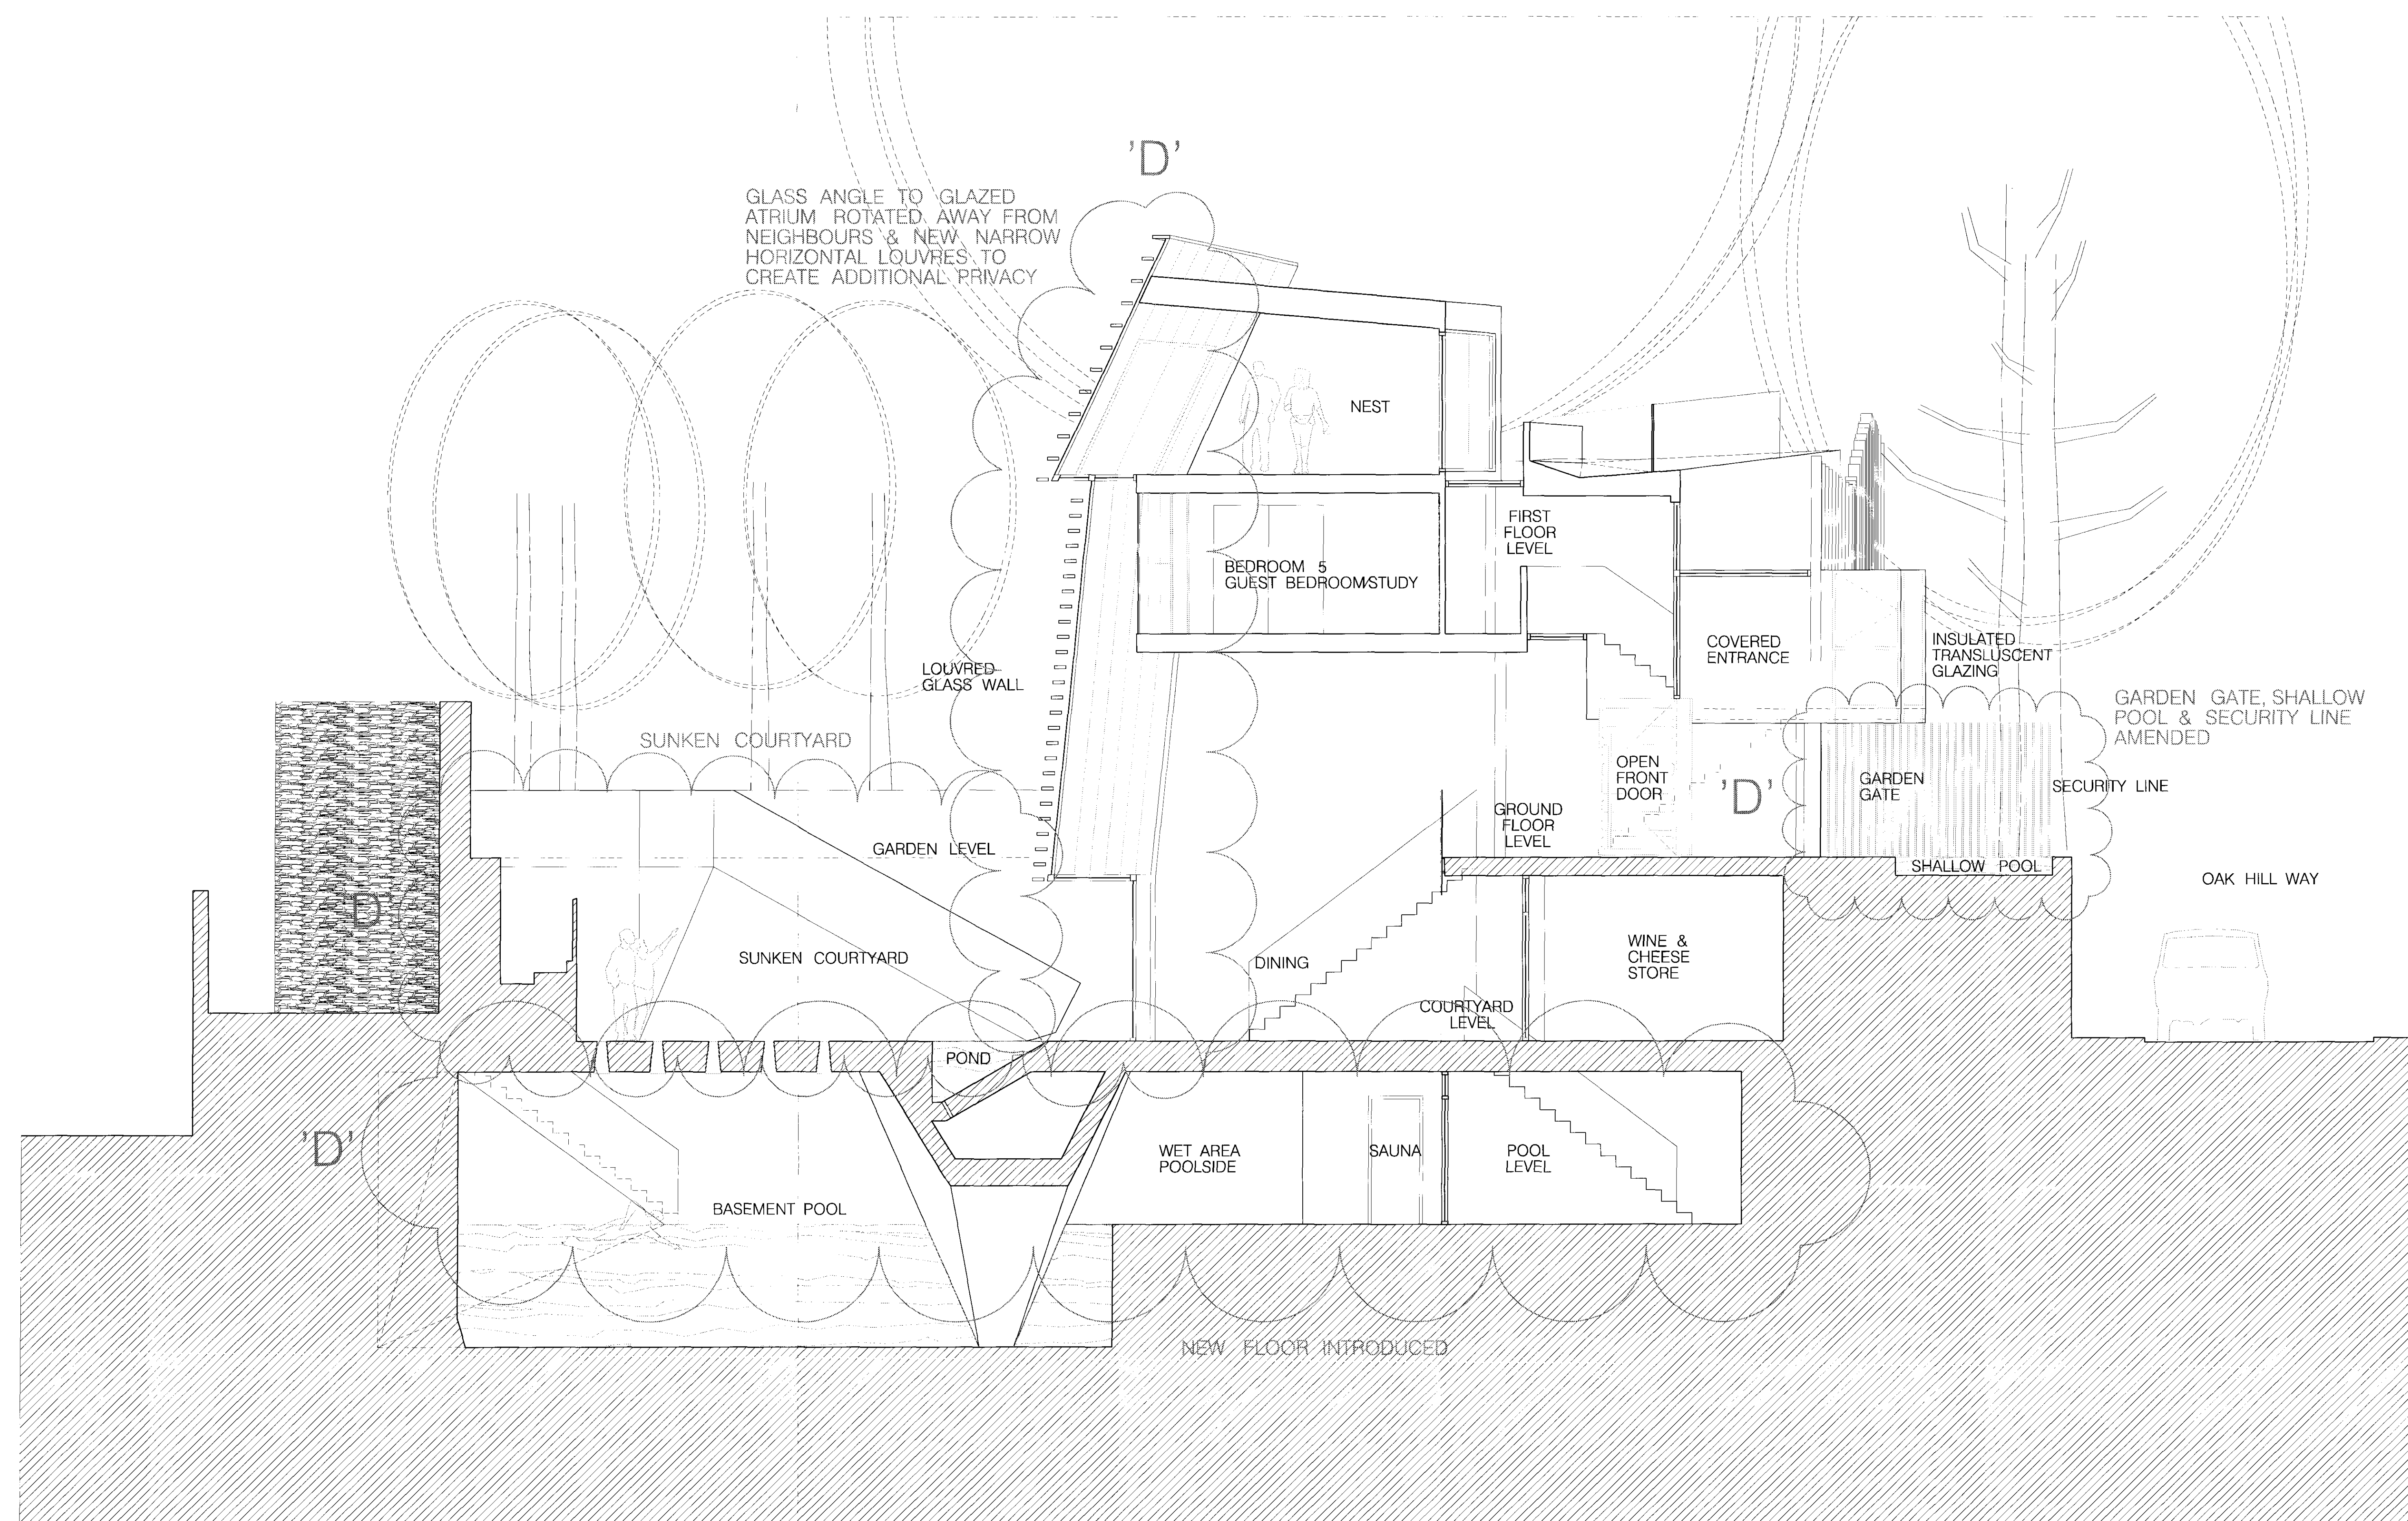


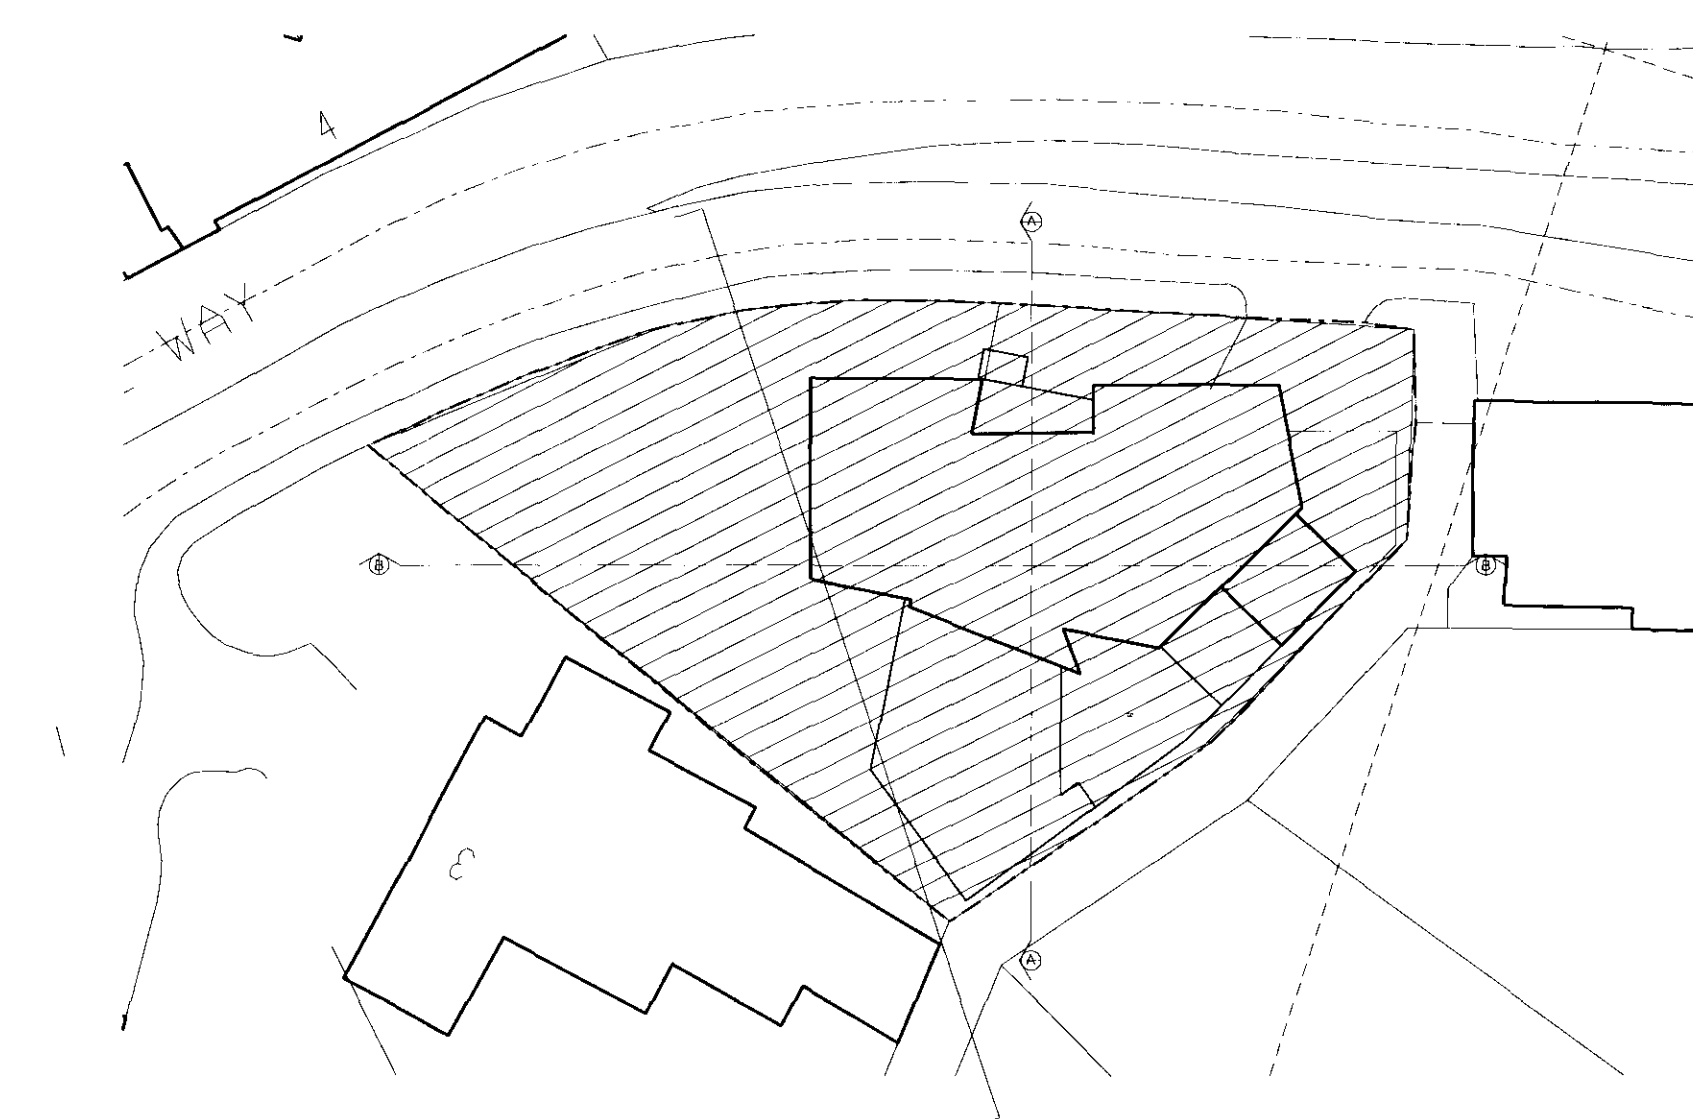

AREAS CLOUDED WITH RED REVISION BUBBLE HIGHLIGHTS PROPOSED CHANGES TO APPROVED PLANNING APPLICATION (REF:20083697/P) APPROVED ON 04/06/2009

PLANNING

PROPOSED DWELLING 1 OAK HILL WAY, NW3 7LR PROPOSED SECTION AA	paul whitely architects 4TH FLOOR SOPHIA HOUSE, 32-36 FEAT-HERSTONE STREET, LONDON, EC1Y 8XZ TEL: 020 7250 0090 FAX: 020 7250 0093 www.paulwhitelyarchitects.com
Scale: 1:50 @ A0 / 1:200 @ A4 Date: 07/2009 Drawn: US Checked: 102SR Revised: 031 Author: D	