
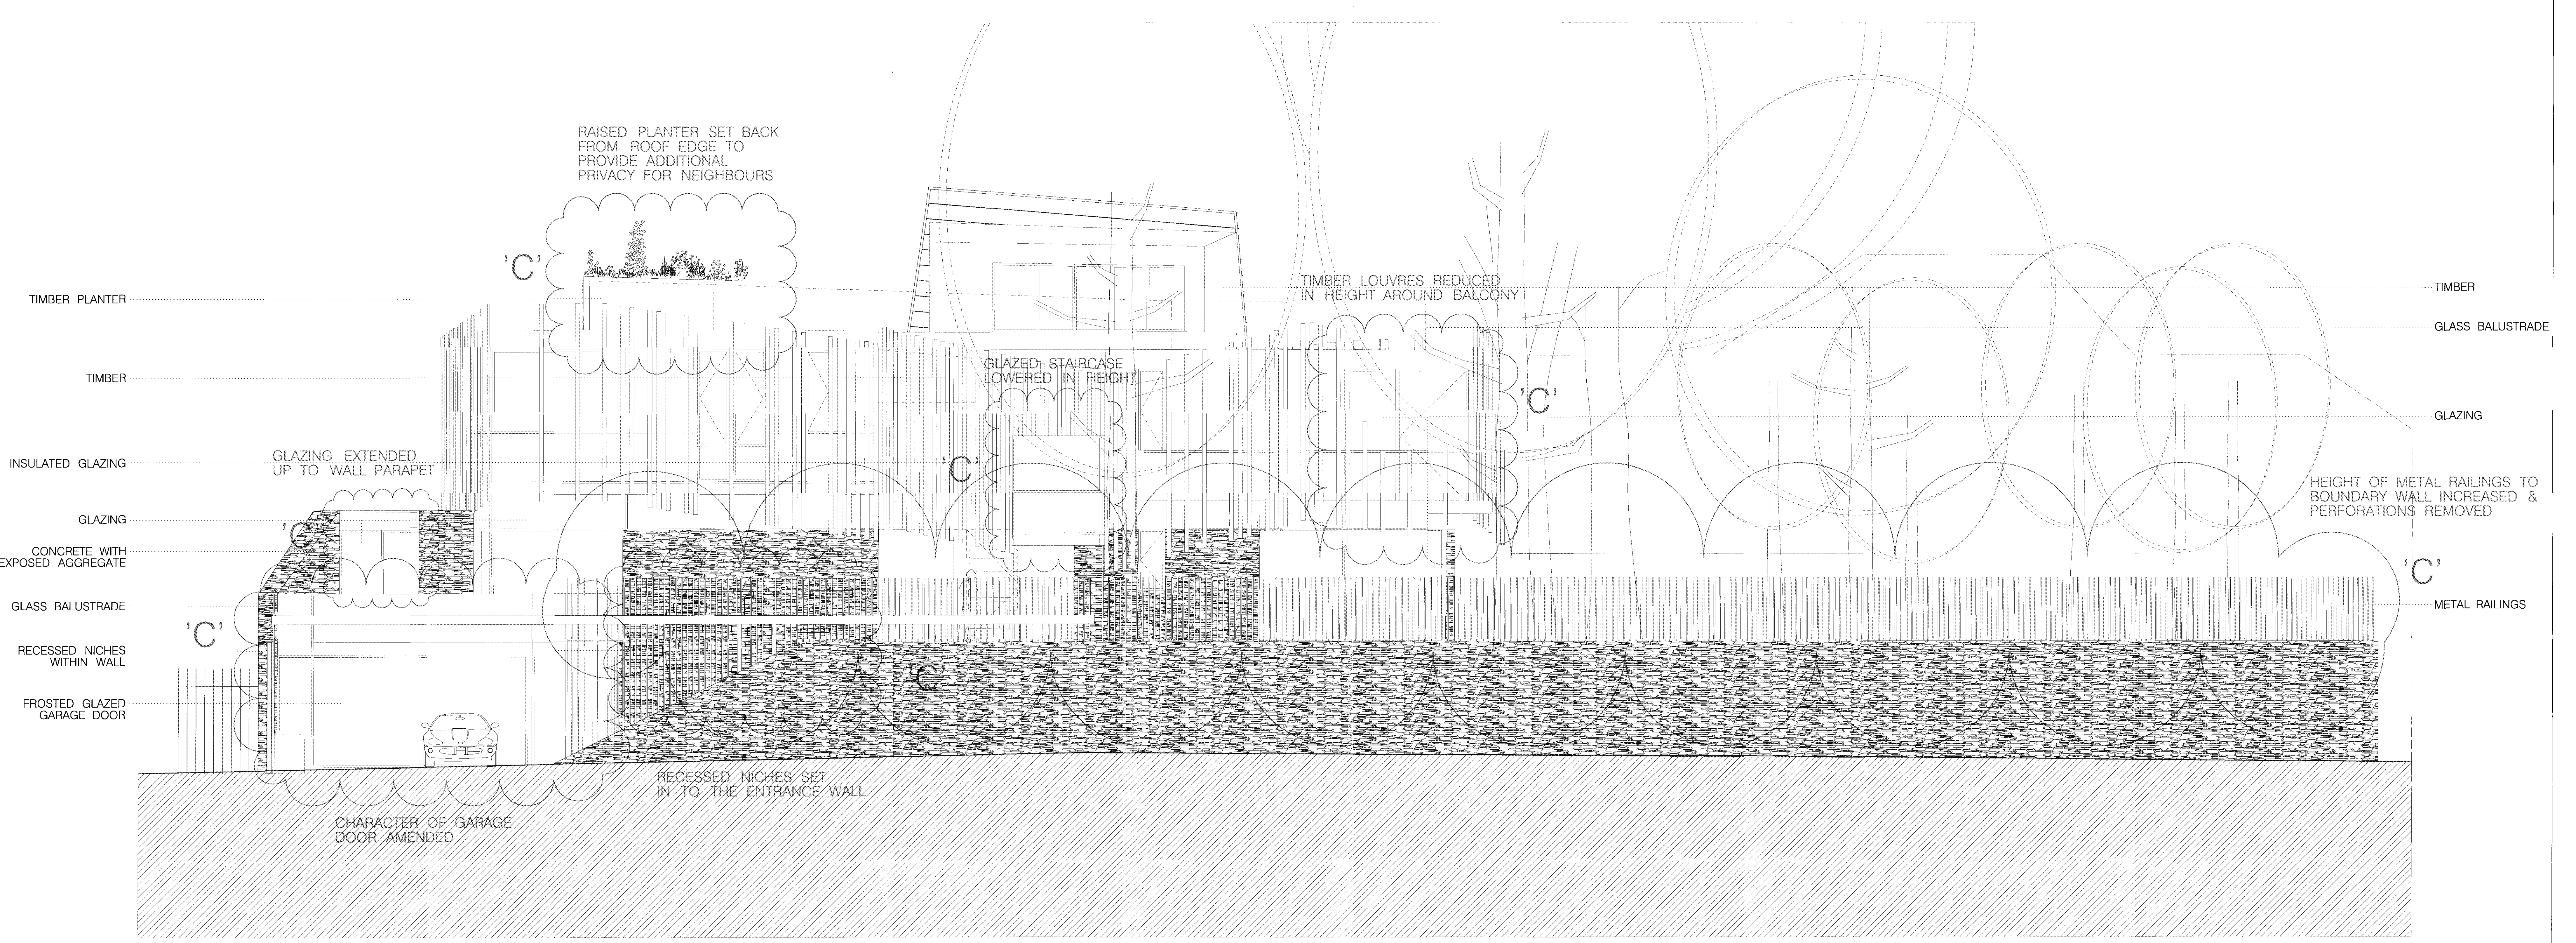


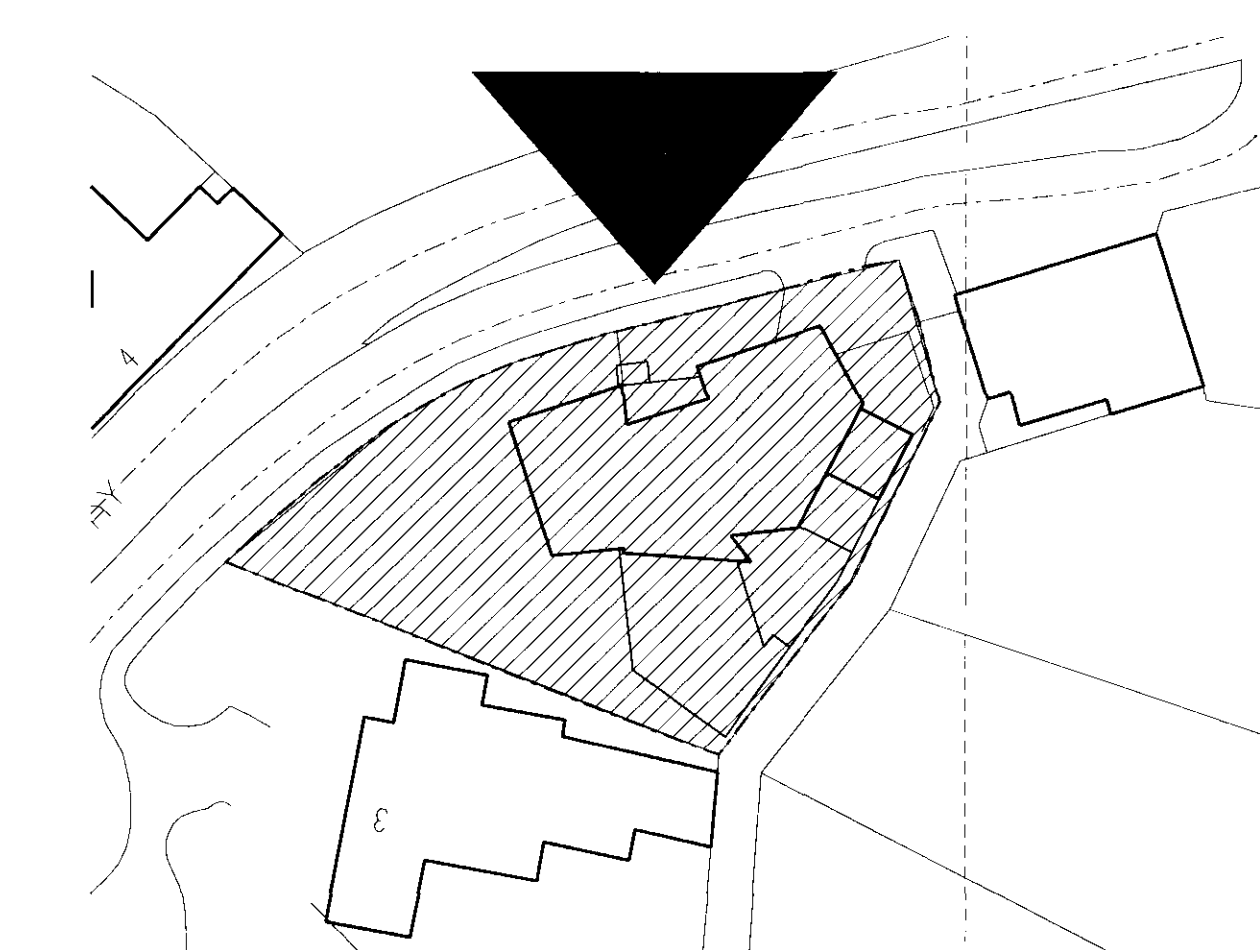

DRAWING NUMBER CHANGED
(PREVIOUSLY AL(00)41)

AREAS CLOUDED WITH RED
REVISION BUBBLE HIGHLIGHTS
PROPOSED CHANGES TO
APPROVED PLANNING APPLICATION
(REF:20083697P)
APPROVED ON 04/06/2009