


- MAXIMUM HEIGHT
- LOFT ROOM
- 1ST FLOOR
- UPPER GROUND FLOOR
- EXT. GROUND LEVEL VARIES
- LOWER GROUND FLOOR & POOL

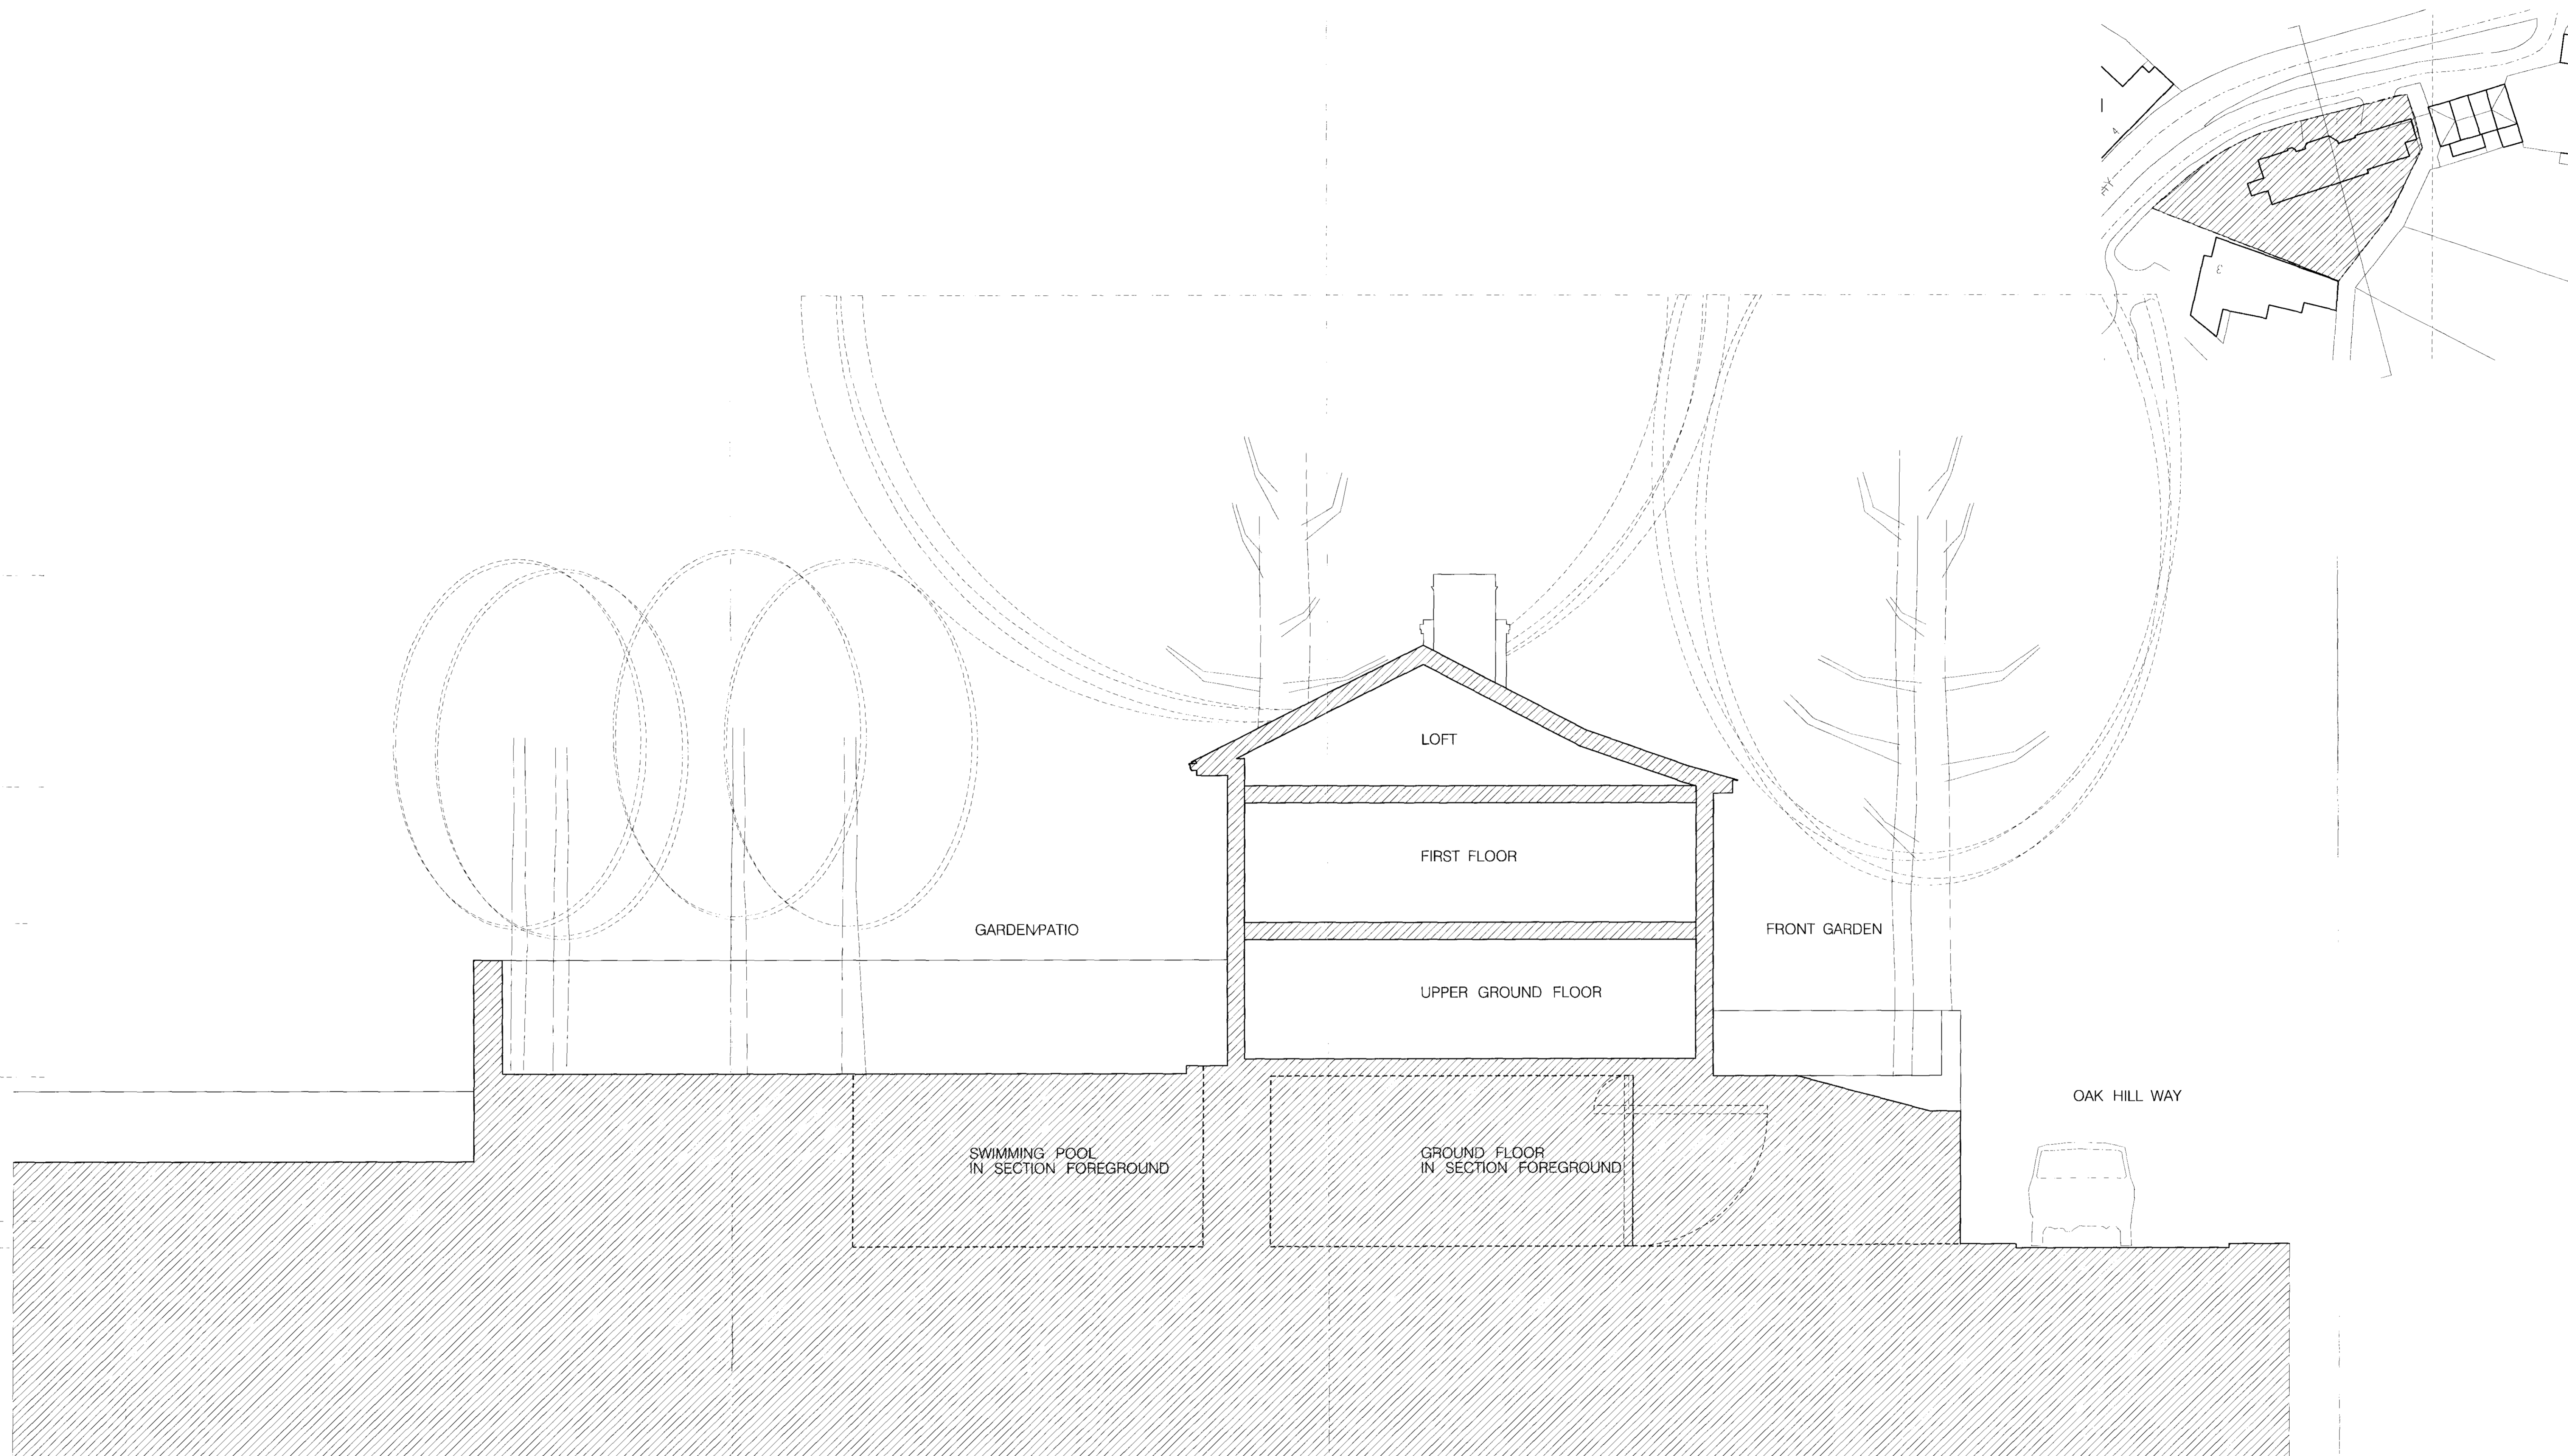

# PLANNING

Revisions	Revisions
Surf. / Date / Drawn by	Surf. / Date / Drawn by

Job Name: EXISTING DWELLING 1 OAK HILL WAY, NW3 7LR		Drawing Title: EXISTING SHORT SECTION		Scale: 1:50@A0		Date: 10/2008	Drawn: US	Checked: US	Job Ref: 850R	Drawing number: 051	Revised:
Drawing Title: EXISTING SHORT SECTION		Scale: 1:50@A0		Date: 10/2008		Drawn: US	Checked: US	Job Ref: 850R	Drawing number: 051	Revised:	

eu  
a  
european urban  
architecture  
4TH FLOOR 70-74 CITY ROAD, LONDON, EC1Y 2BJ  
TEL: 020 7250-0090 FAX: 020 7250-0993  
www.europeanurban.com