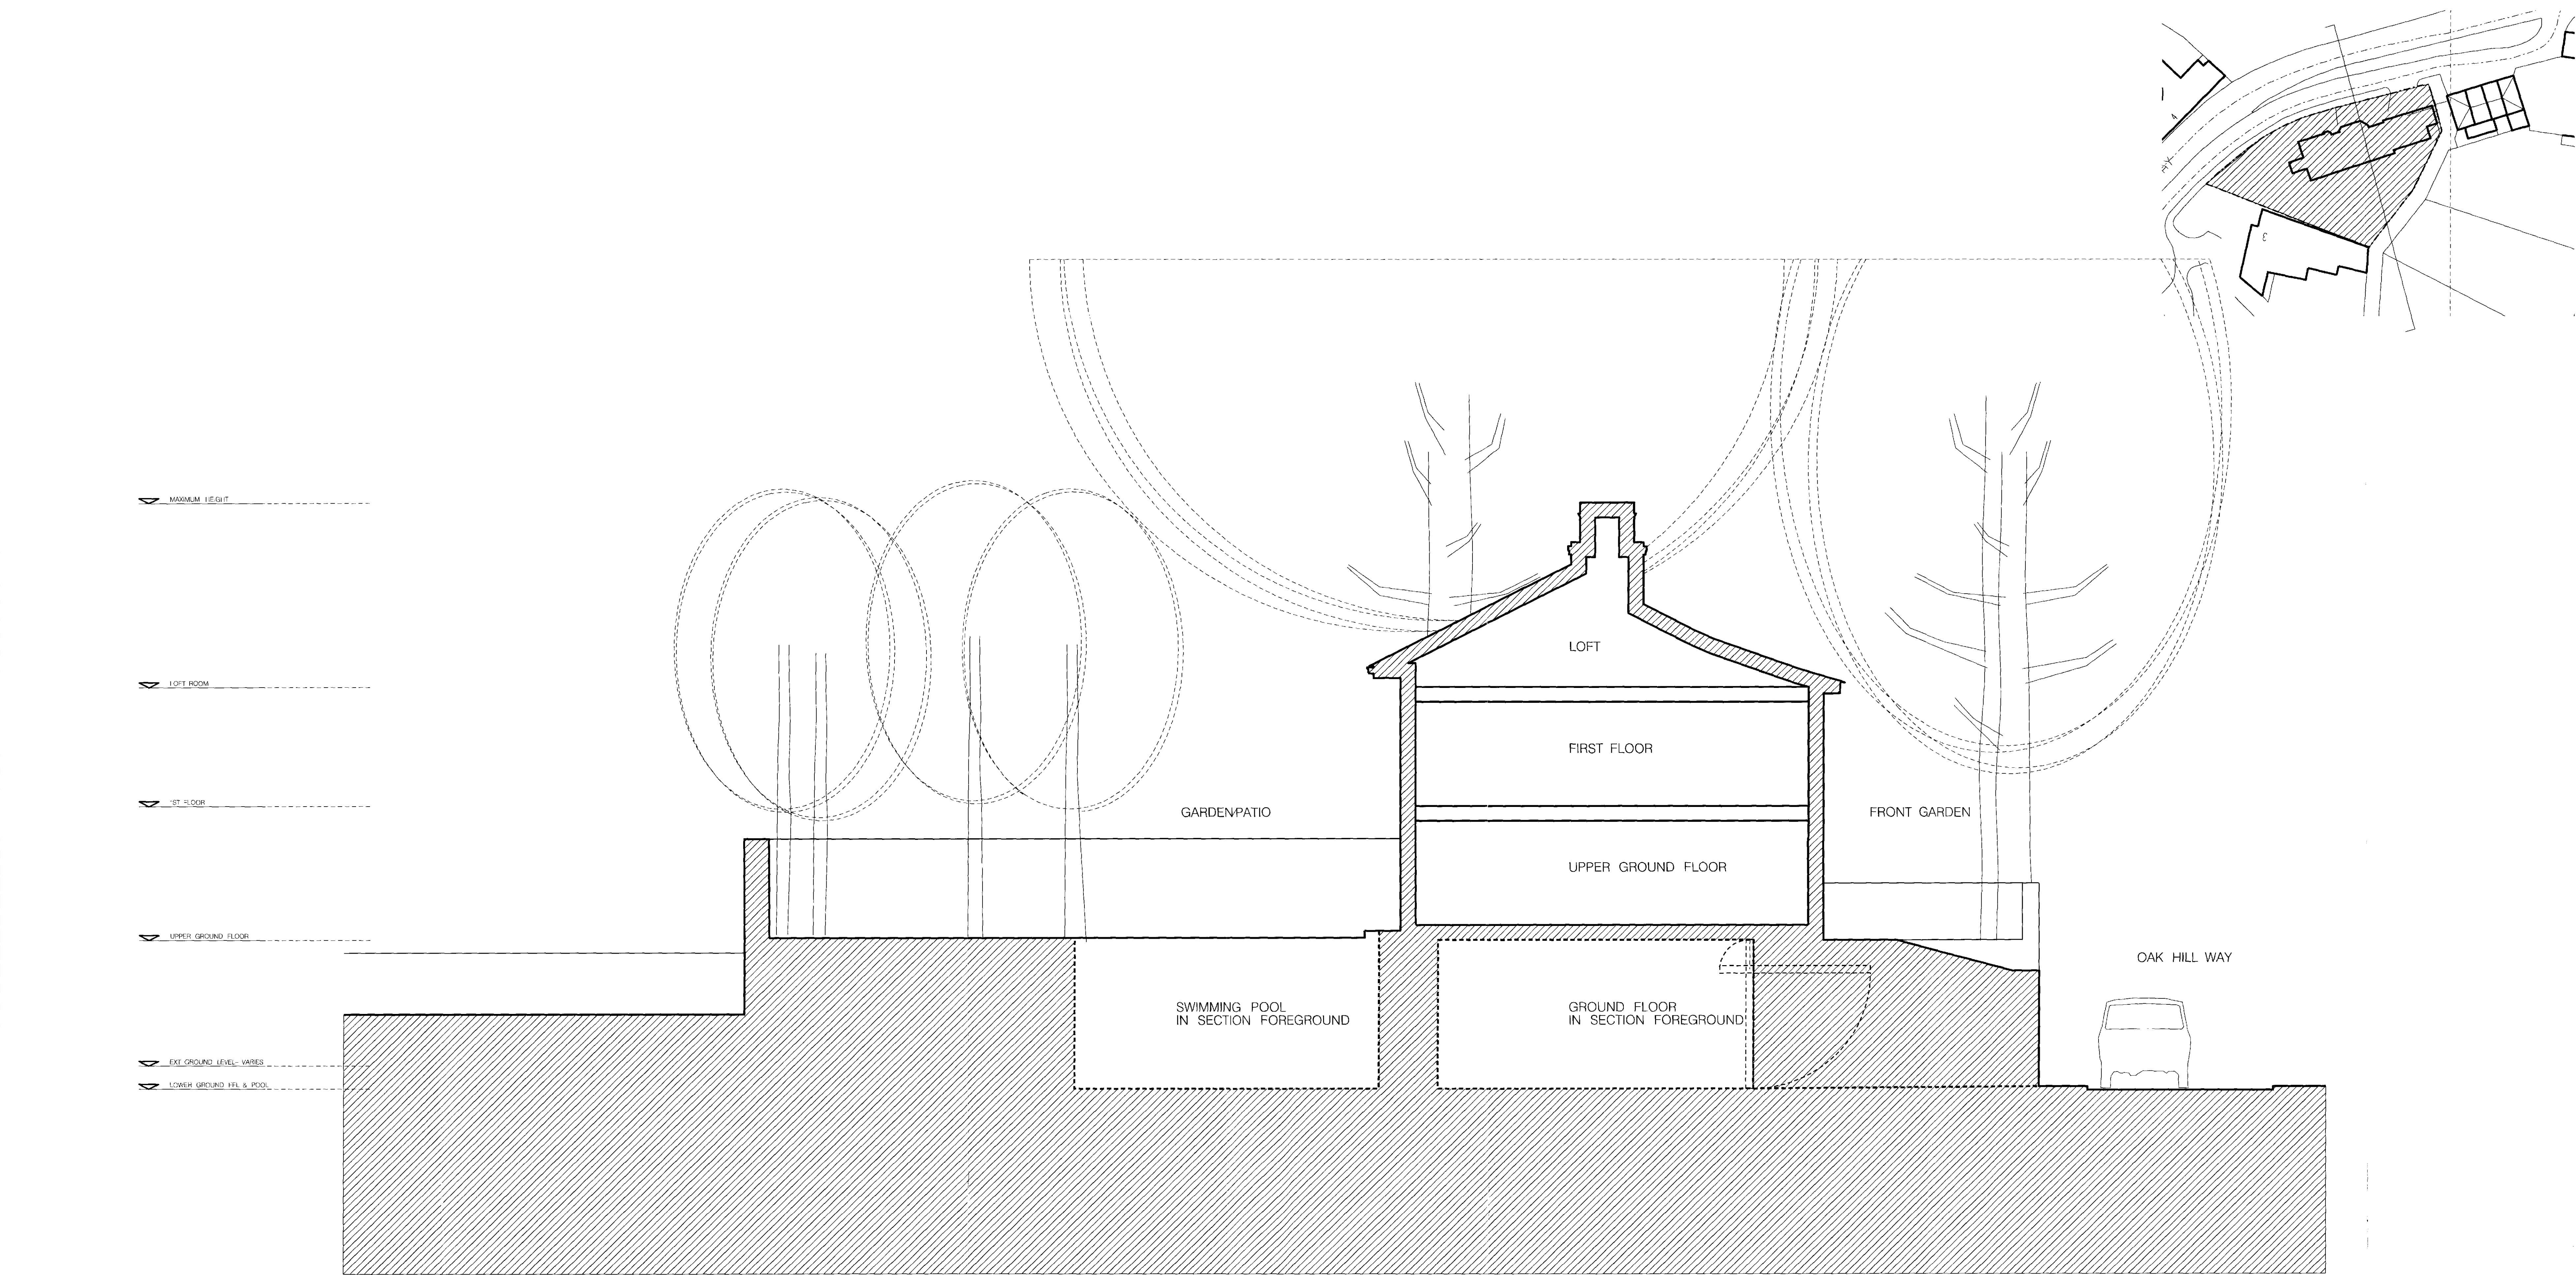


PLANNING

Revisions:	Revisions:
Stamps / Date / Drawn by	Stamps / Date / Drawn by
1	1
2	2
3	3
50	50

Revisions:	Revisions:
Stamps / Date / Drawn by	Stamps / Date / Drawn by
1	1
2	2
3	3
50	50

Job Name:	EXISTING DWELLING 1 OAK HILL WAY, NW3 7LR
Drawing Title:	EXISTING SHORT SECTION
Scale:	1:50@A0
Date:	10/2008
Drawn:	US
Checked:	US
Job Ref:	850R
Drawing number:	071
Revision:	

eu
a
european urban
architecture
4TH FLOOR 70-74 CITY ROAD, LONDON, EC1Y 2BU
TEL: 020 7250 0090 FAX: 020 7250 0993
www.europeanurban.com