


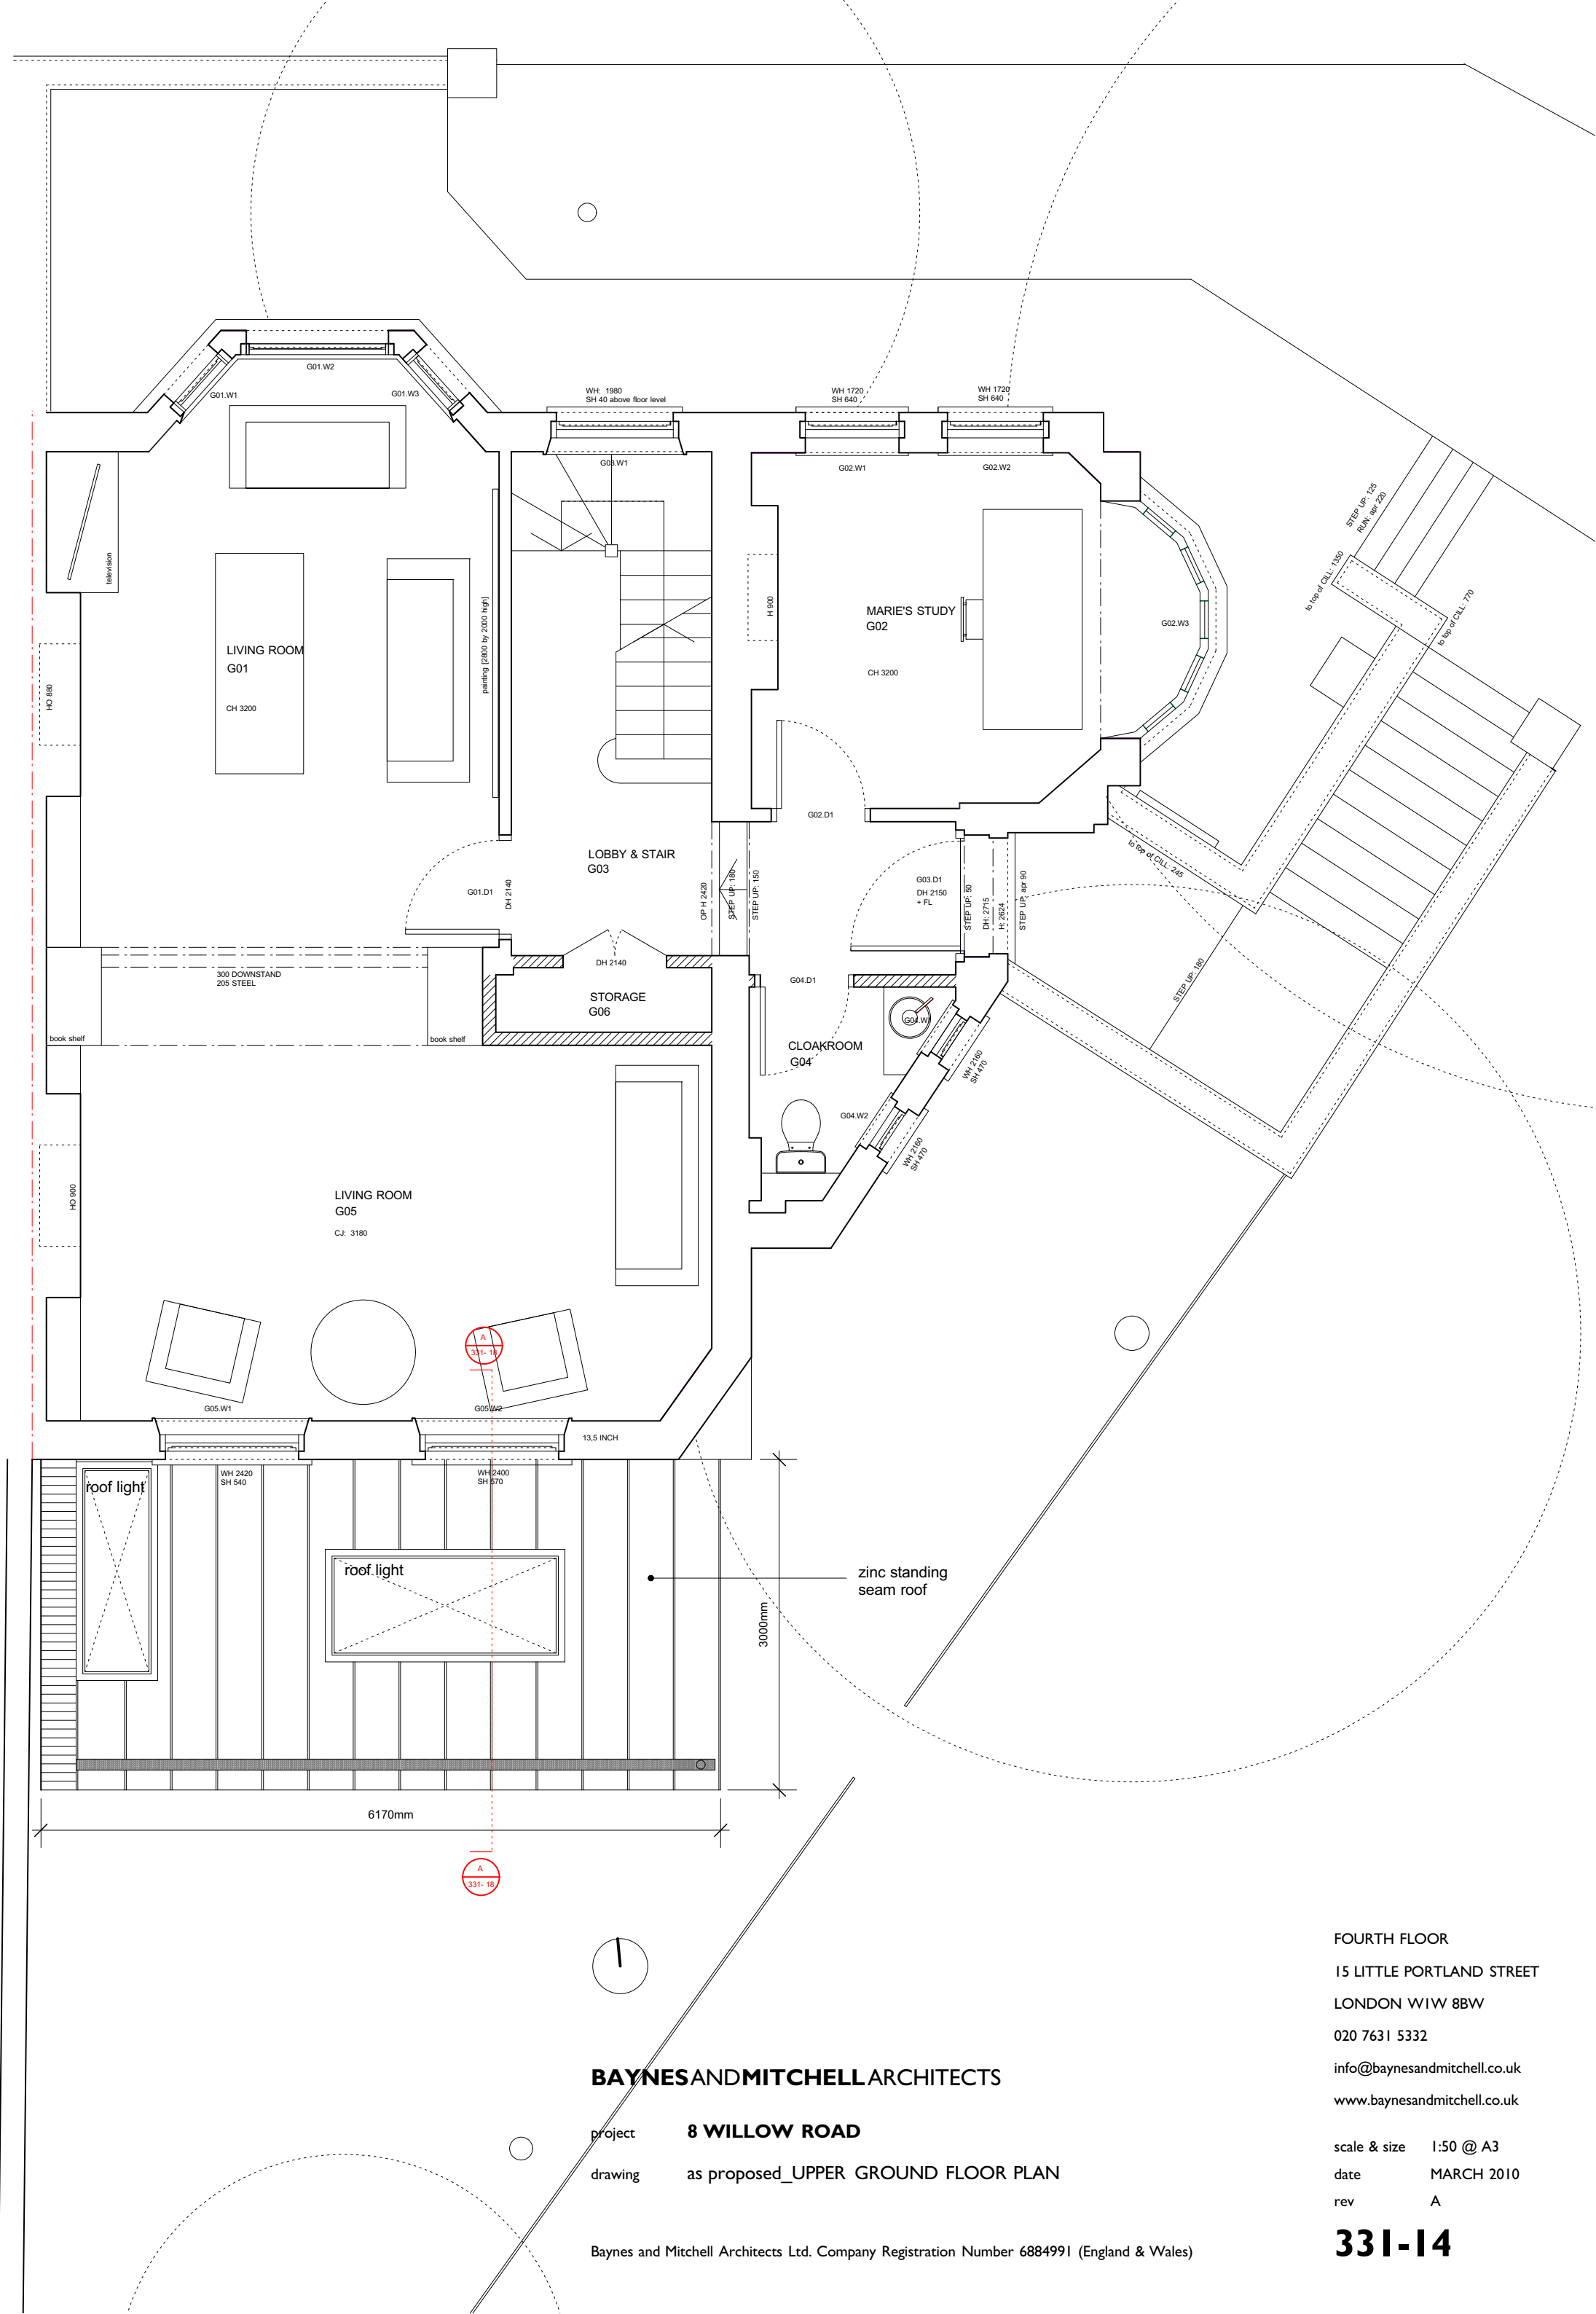

FOURTH FLOOR
15 LITTLE PORTLAND STREET
LONDON W1W 8BW
020 7631 5332
info@baynesandmitchell.co.uk
www.baynesandmitchell.co.uk

scale & size 1:50 @ A3
date MARCH 2010
rev A

331-14

BAYNESANDMITCHELLARCHITECTS

project 8 WILLOW ROAD
drawing as proposed_UPPER GROUND FLOOR PLAN

Baynes and Mitchell Architects Ltd. Company Registration Number 6884991 (England & Wales)