


A-A

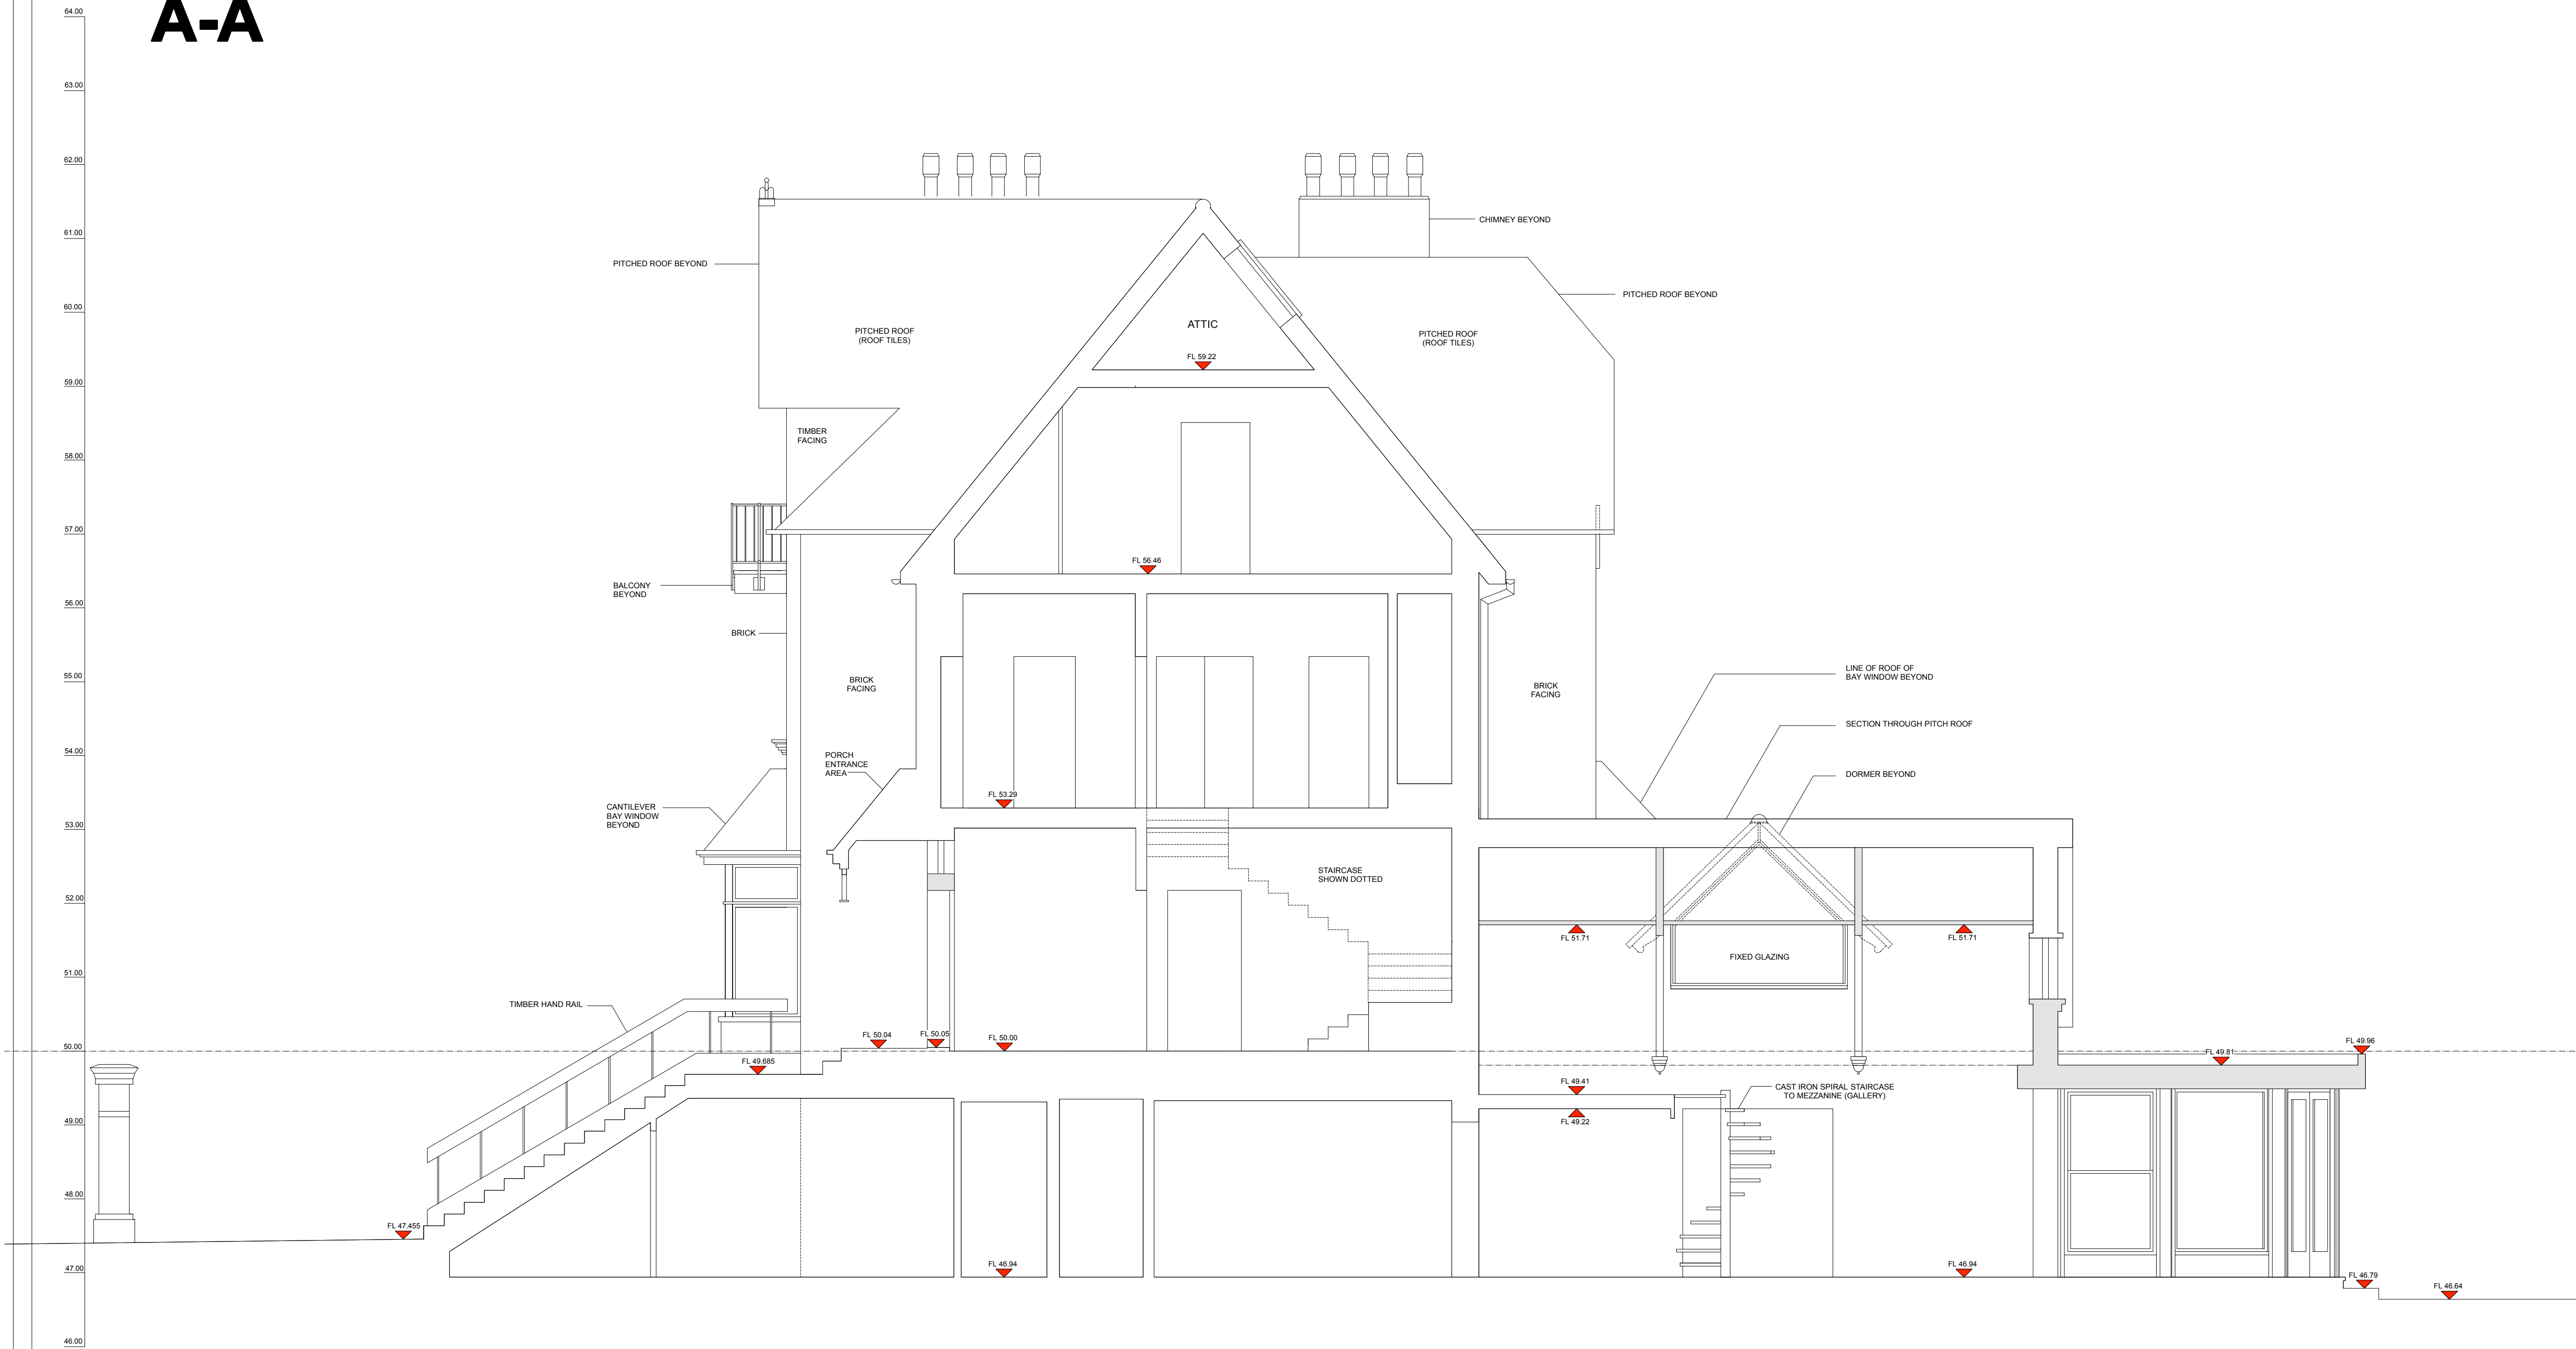

SURVEY OF EXISTING

**44 Primrose Hill Road,
London
NW3 3AA**

STATUS	EXISTING DRAWINGS FOR PLANNING APPLICATION
--------	---

LEGEND

FL	Floor Level
HL	Head Level
F-C	Floor - Cill
C-H	Cill - Head
RH	Room Height
CH	Clear Height
RWP	Rain Water Pipe
d	Diameter in mm
GL	Glazing

ADDITIONAL NOTES:

The datum line has been set to 50.00 m and refers to finish floor level (entrance) of the upper ground floor at:
44 Primrose Hill Road

This drawing is the property and copyright of the Fulcrum Building Design Ltd. and shall not without written consent be communicated to a third party.

[illegible]

CLIENT **Simon Wolansk**

44 Primrose Hill Road
London
NW3 3AA

**EXISTING SECTION
A-A**

FORMAT	A1	SCALE	1:50@A1	DRAWING NO.	988- S11	REV.	
DRAWN	A.G.-H./F.M.R.	DATE	OCT. 2008				
CHECKED							
FBD FULCRUM BUILDING DESIGN LTD. Architects & Designers							
73 FARRINGTON ROAD, LONDON, CLEVERLEY, EC1M 3JQ Tel: 020 7430 1960 Fax: 020 799 08 448 E-MAIL: info@fbd-ted.com www.fbd-ted.com							