


C-C

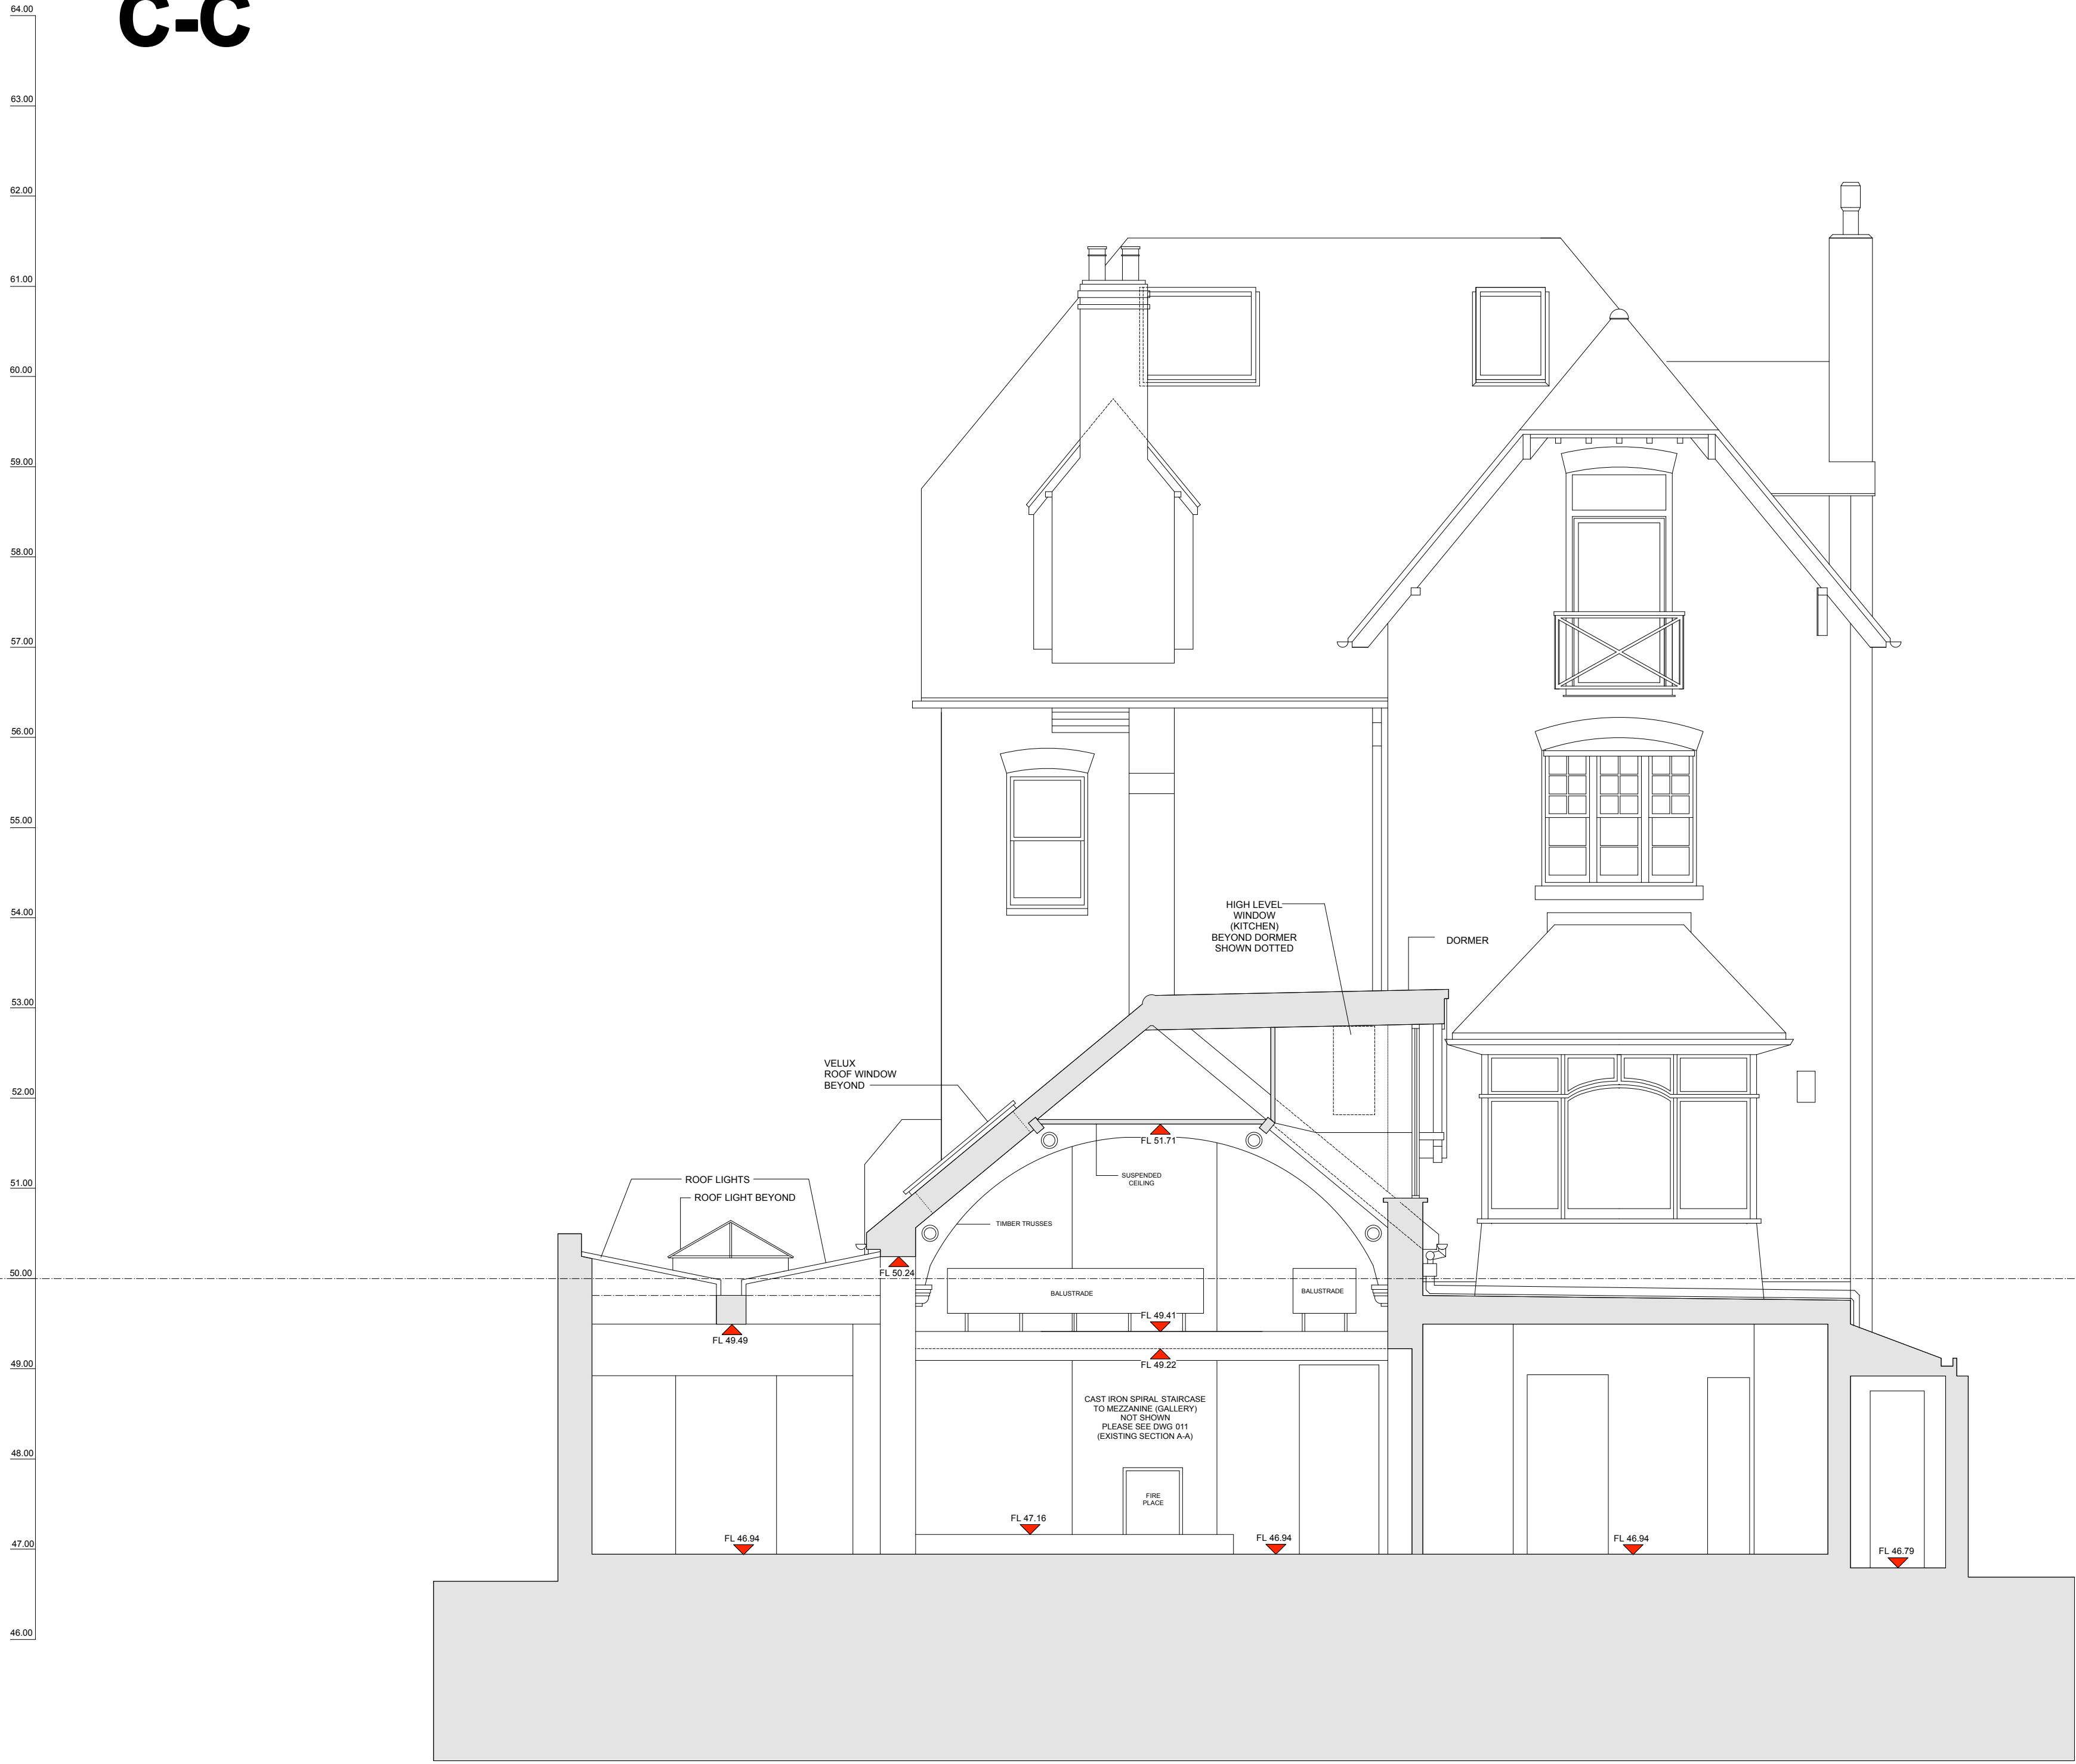

SURVEY OF EXISTING

**44 Primrose Hill Road,
London
NW3 3AA**

STATUS **EXISTING DRAWINGS
FOR PLANNING APPLICATION**

LEGEND

FL	Floor Level
HL	Head Level
F-C	Floor - Cill
C-H	Cill - Head
RH	Room Height
CH	Clear Height
RWP	Rain Water Pipe
d	Diameter in mm
GL	Glazing

ADDITIONAL NOTES:

The datum line has been set to 50.00 m. and refers to finish floor level (entrance) of the upper ground floor at:
44 Primrose Hill Road

This drawing is the property and copyright of the Fulcrum Building Design Ltd. and shall not without written consent be communicated to a third party.

[illegible]

CLIENT	Simon Wolanski
ADDRESS	44 Primrose Hill Road London NW3 3AA
DRAWING TITLE / LOCATION	EXISTING SECTION C-C

FORMAT	A1	SCALE	1:50@A1	DRAWING NO.	REV.
DRAWN	A.G.-H./F.M.R.	DATE	OCT. 2008	988- S13	
CHECKED		FBD FULCRUM BUILDING DESIGN LTD. Architects & Designers			
73 FARRINGTON ROAD, LONDON, CLERKENWELL, EC1M 3JF Tel: 020 7430 1950 Fax: 020 799 08 448 E-Mail: info@fbd-td.com www.fbd-td.com					