

NOTES  
DIMENSIONS TO BE CONFIRMED  
ON SITE

DAVIES ARCHITECTURE



28 ELLIOTT SQ  
LONDON NW3 3SU  
TEL 020 7483 0669

JOB  
CATHERINE SIMPSON  
45 MEADOWBANK  
LONDON NW3

TITLE  
PROPOSALS  
PLAN  
GROUND

DATE 8.3.10  
SCALE 1:50 @A3

DRAWING NO MEA-PL-GA-02

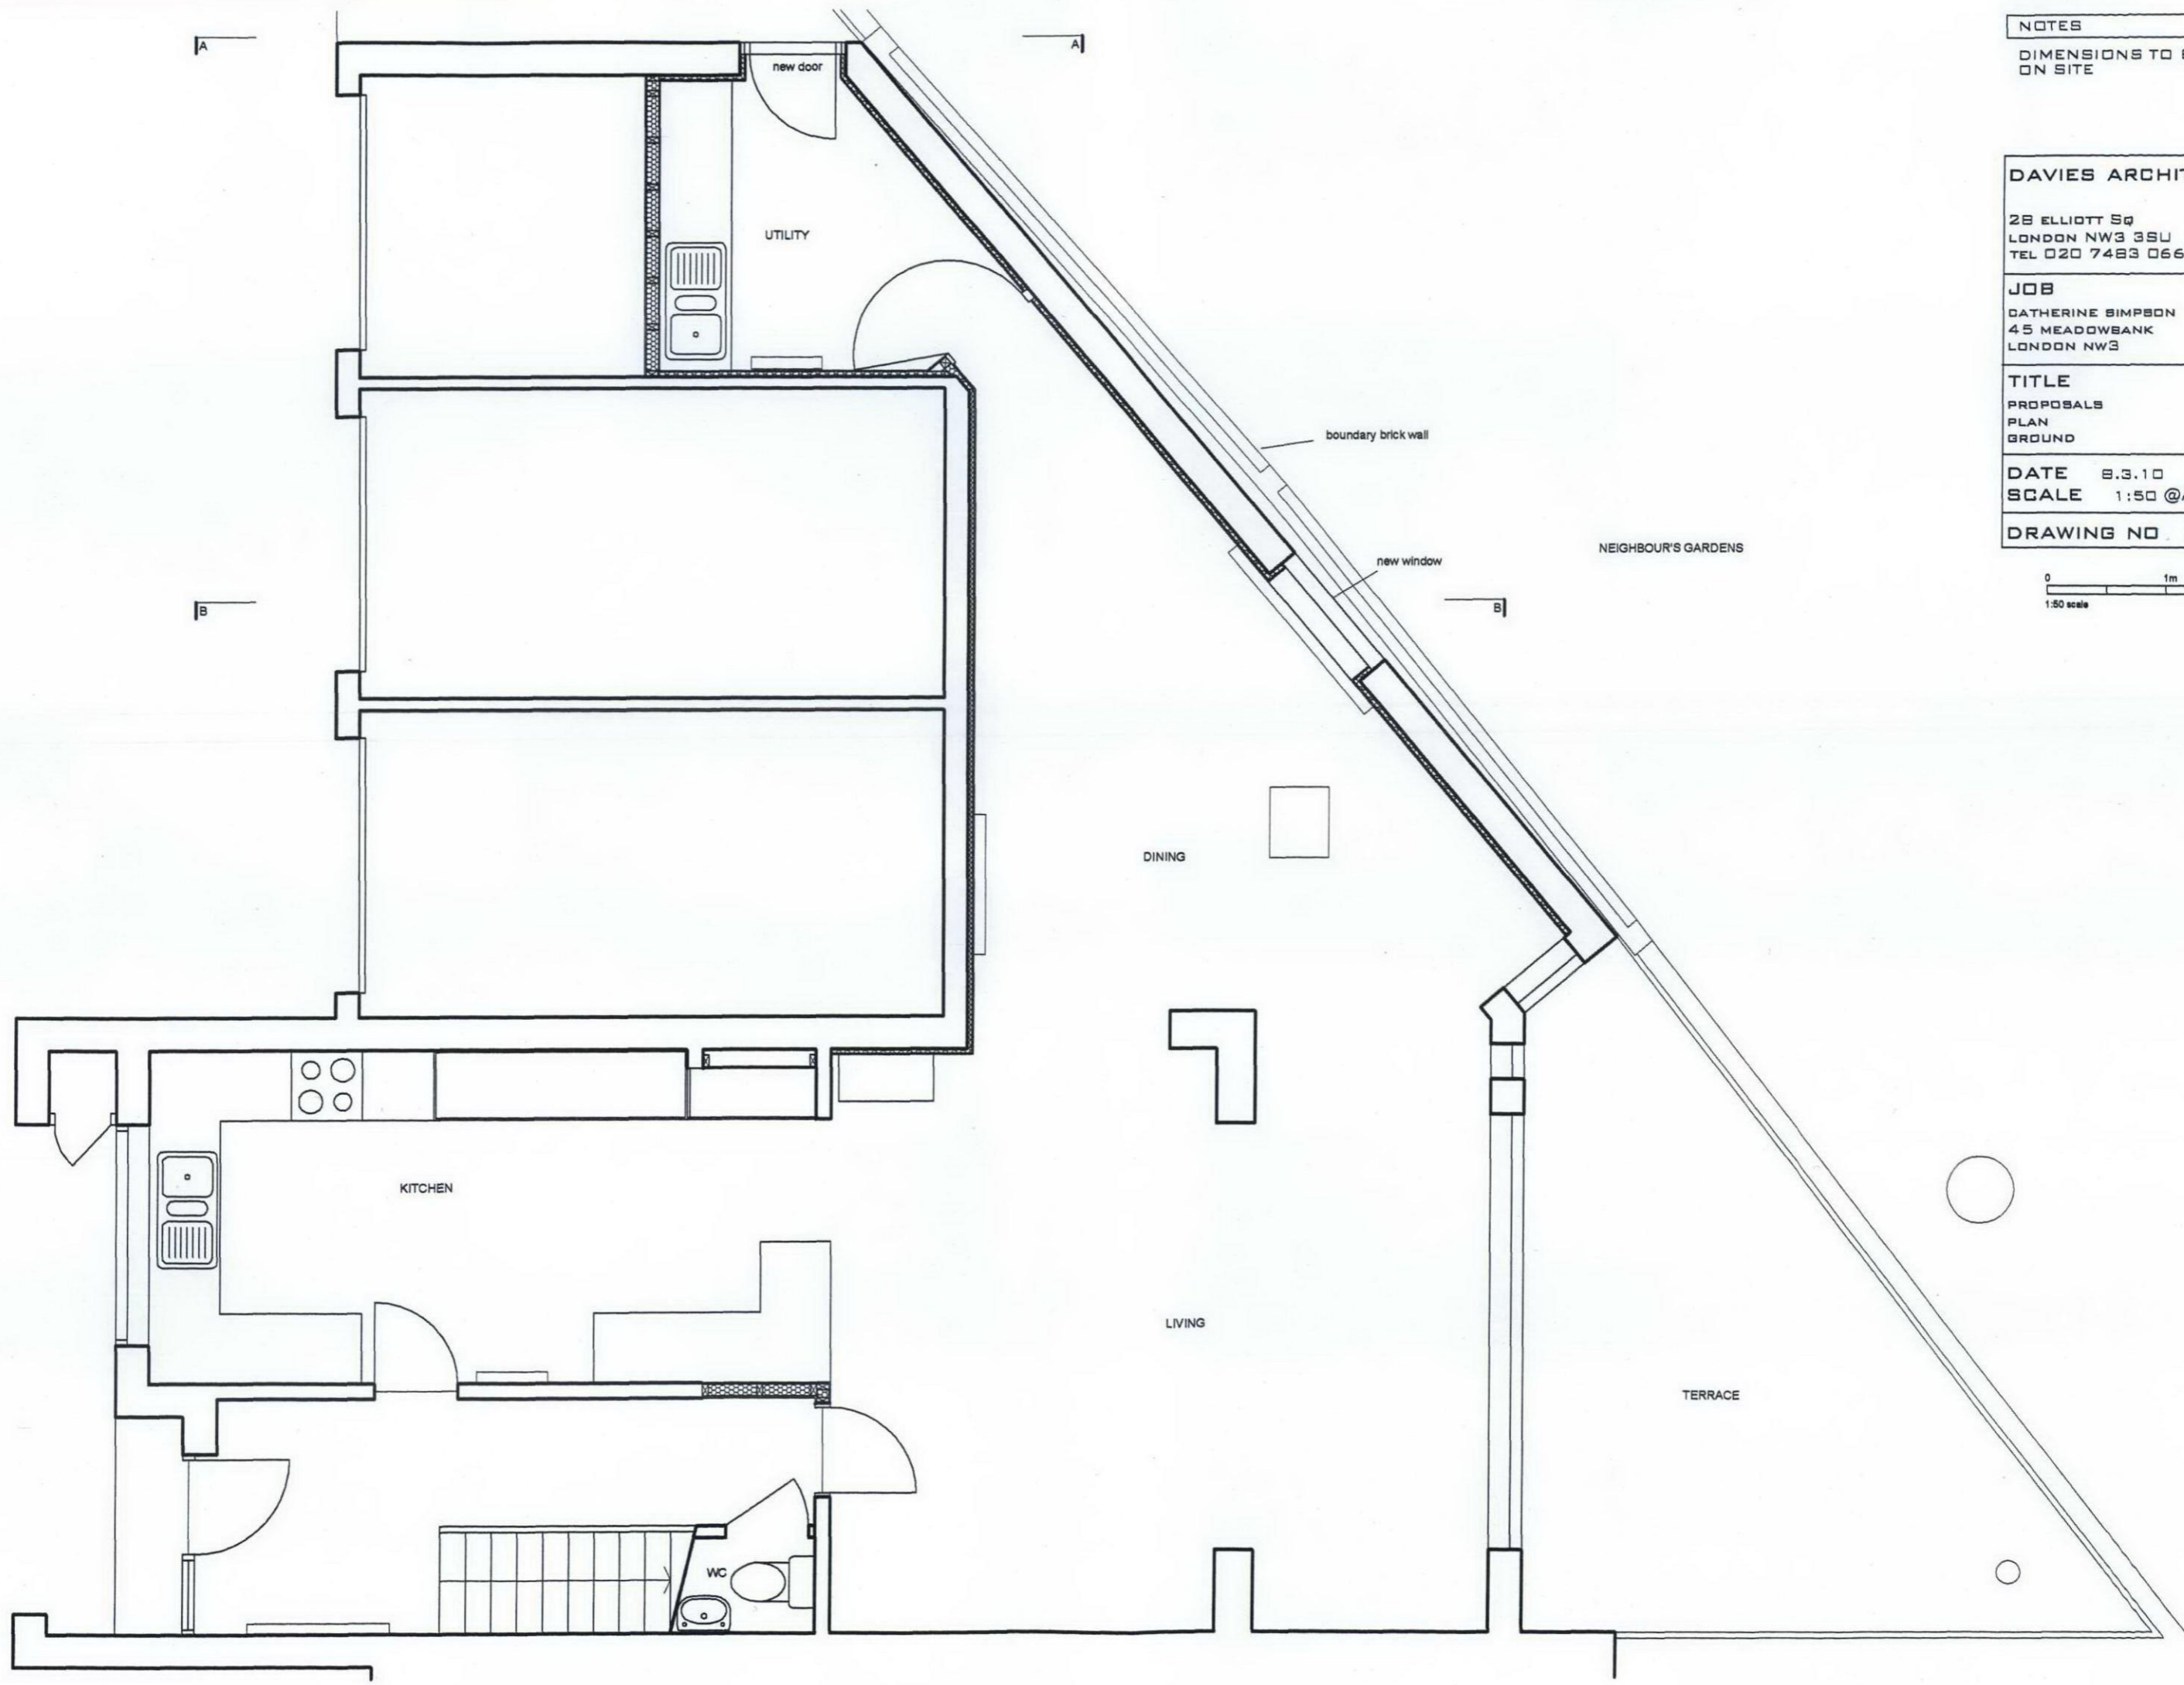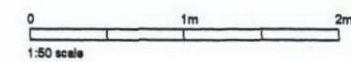

A

A

B

B

new door

UTILITY

boundary brick wall

new window

NEIGHBOUR'S GARDENS

DINING

KITCHEN

LIVING

WC

TERRACE