


FIRST FLOOR LEVEL PLAN

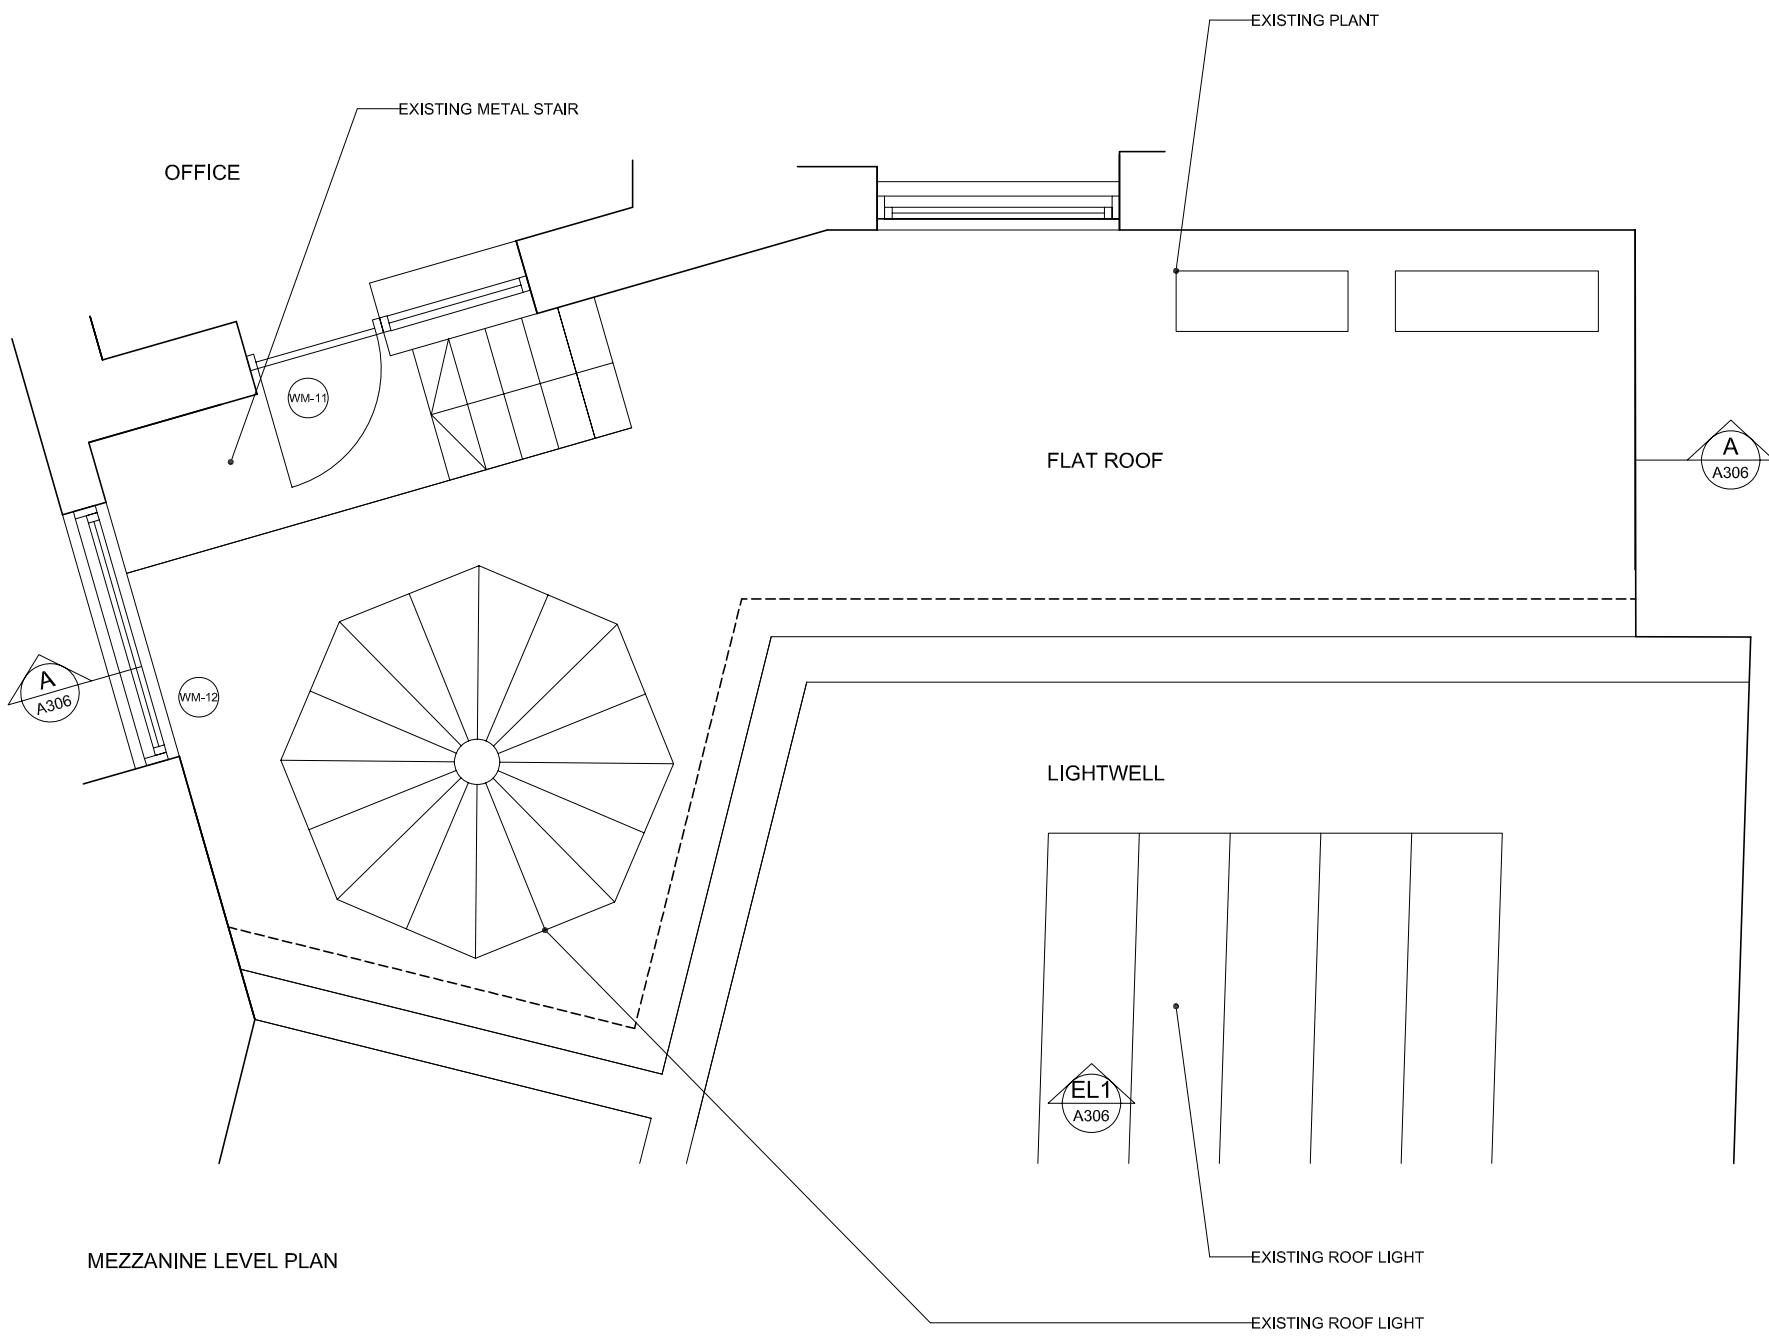

MEZZANINE LEVEL PLAN

notes

DMFK Architects Ltd take no responsibility for dimensions obtained by scaling from this drawing. If no dimension is shown, the recipient must ascertain the dimension specifically from the architect or by site measurement and may not rely on the drawing. Supply of the drawing in digital form is solely for convenience and no reliance may be placed on any data in digital form. All data must be checked against hard copy. This drawing is issued for design intent only and should not be used for construction unless stated.

copyright

This drawing is the property of DMFK Architects Ltd. No disclosure or copy of it may be made without the written permission of DMFK Architects Ltd.

revisions

rev

date

