


**NOTES**

1. Do not scale from drawing, use figured dimensions only after checking. Report any discrepancies or omissions to architect before ordering materials or putting work in hand.
2. Where any drawing is to be read in conjunction with any other drawing, including a specialist's drawing, the two drawings shall be cross-checked and any discrepancies in the work shown, including the dimensions, reported to the architect before the work is put in hand.
3. Where work to an existing building is involved, figured dimensions shown on drawings including those of specialists, shall be verified by measurement of the building and any discrepancy reported to the architect before the work is put in hand.

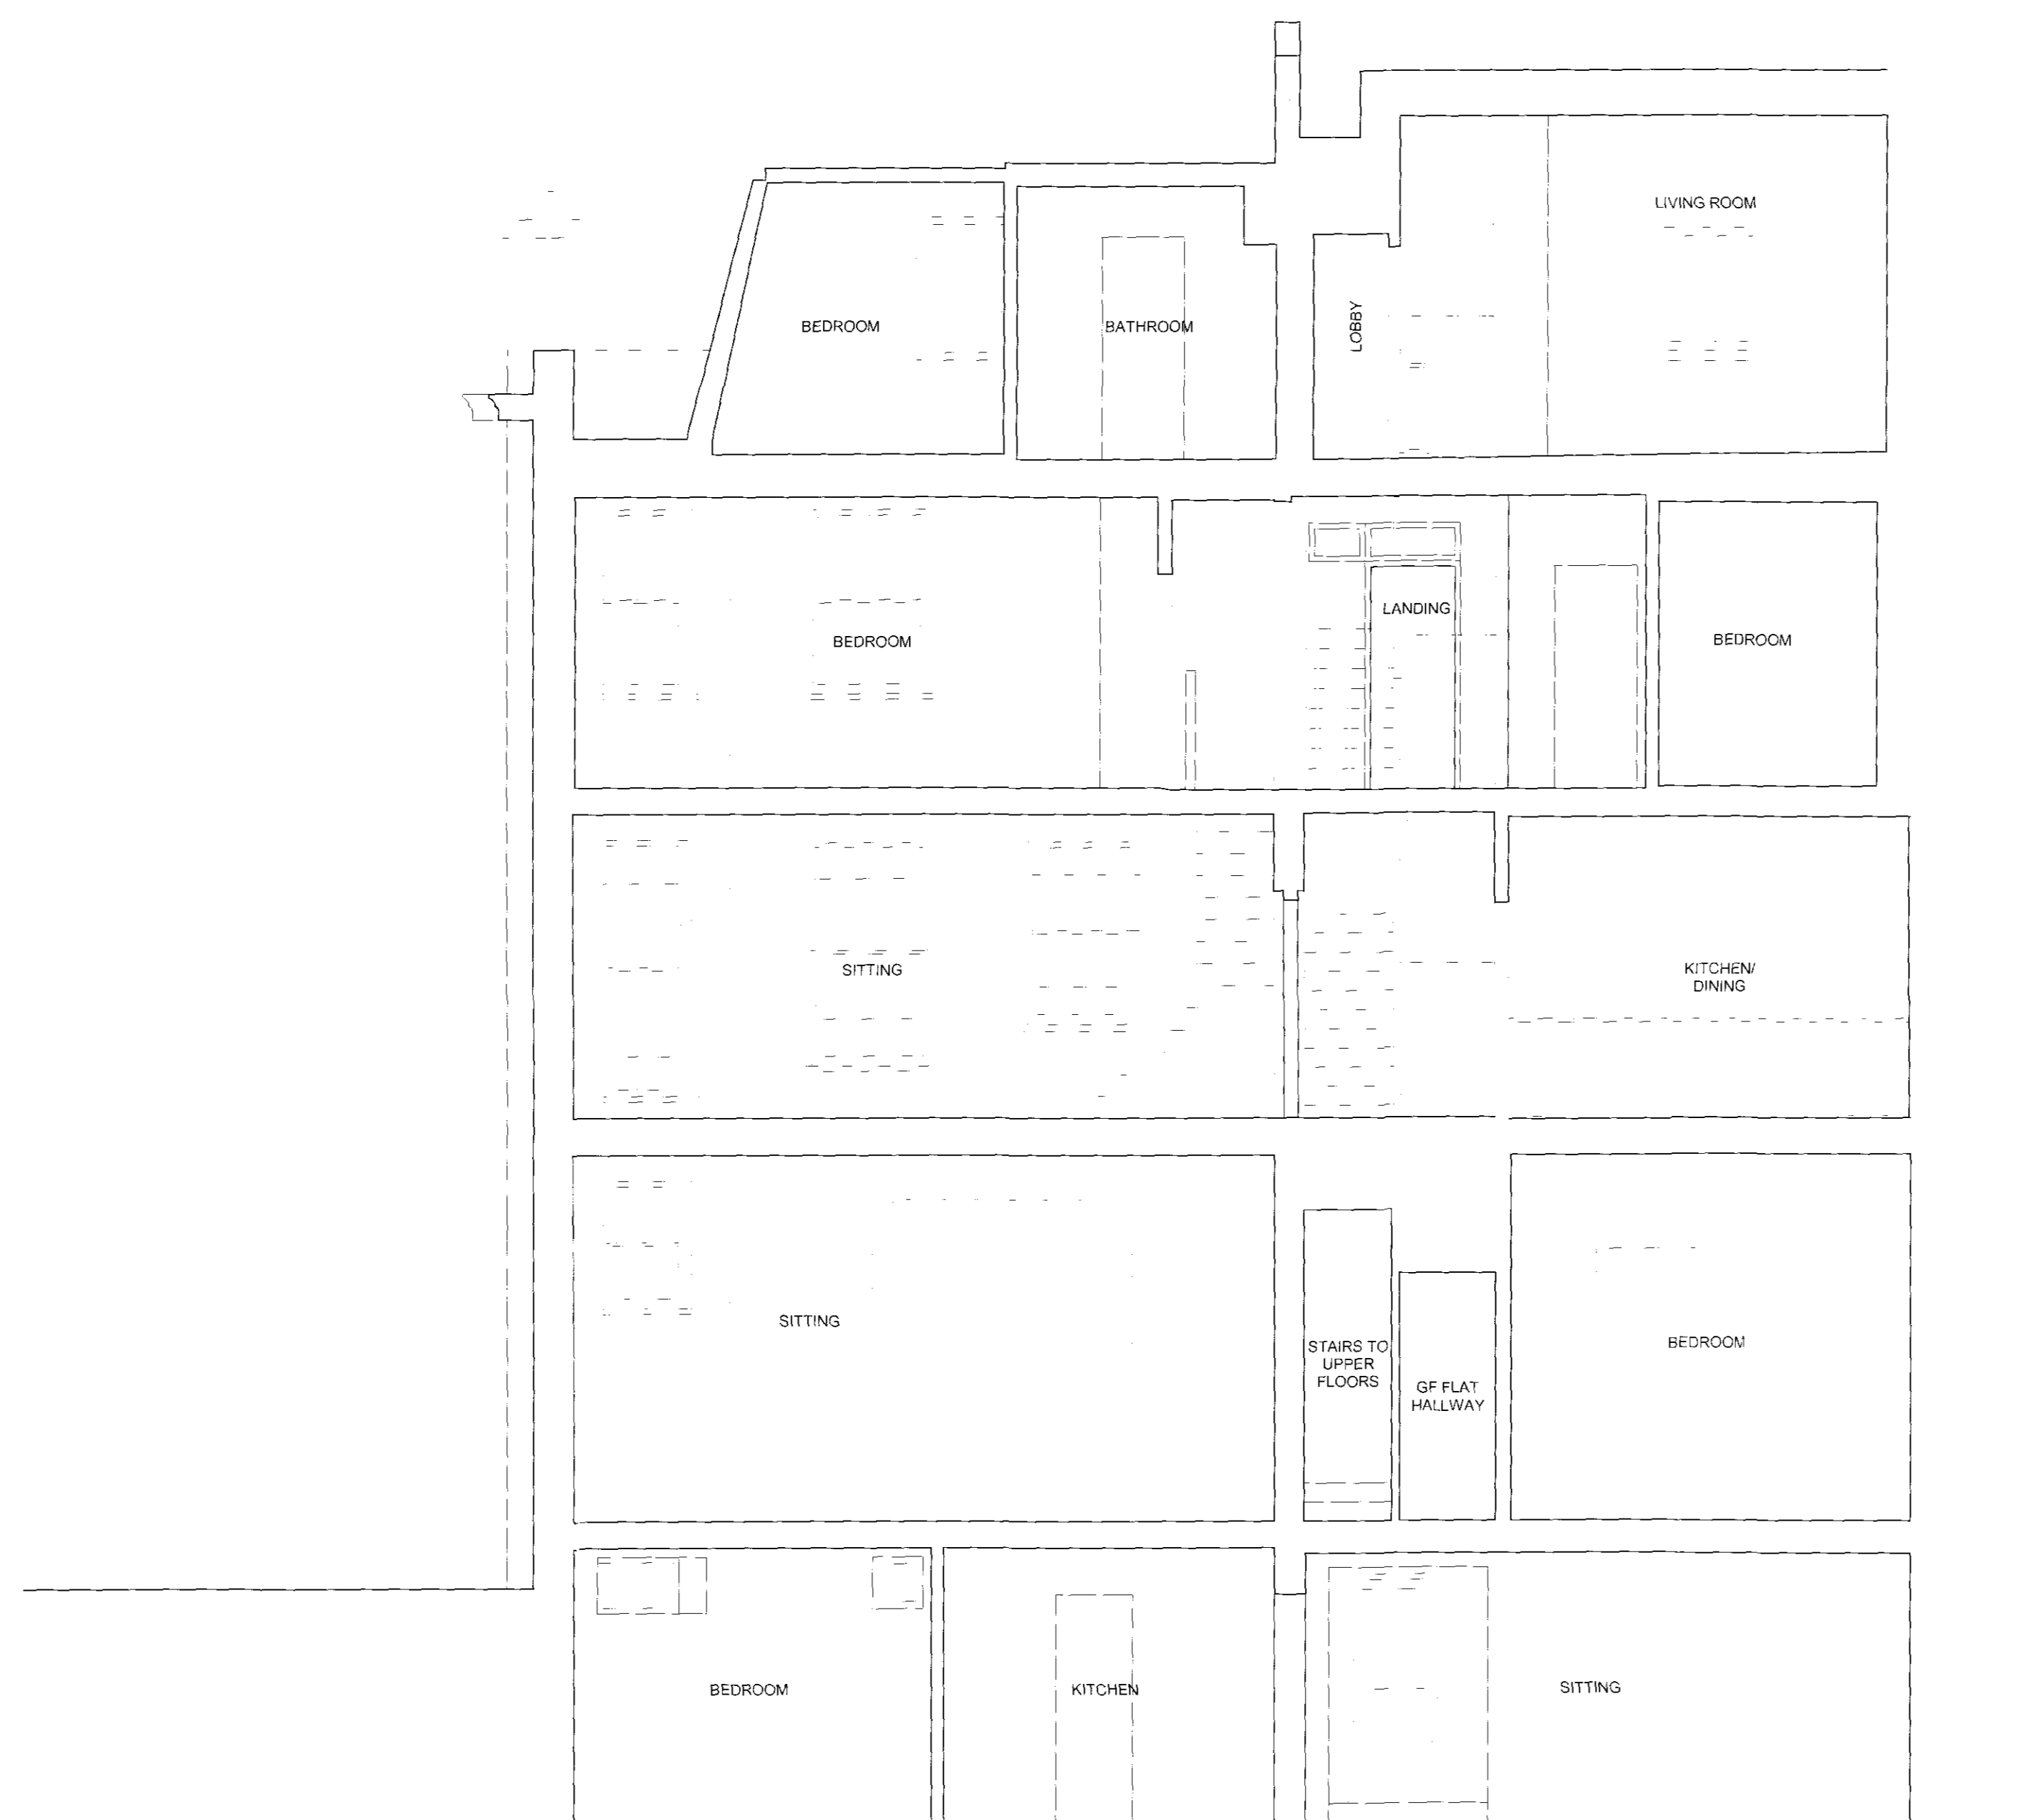

RECEIVED 23 JAN 2010

SECTION B-B

SECTION B-B

REV B DETAIL ADDED 25/09/09  
 REV A DWG SCALE REVISED 16/04/09

33 CHALCOT SQUARE  
 LONDON NW1

SECTION B-B  
 AS EXISTING

Scale	Drawn	Date
1:50@A1	EP	10/02/09

Drawing Number	Rev
3245 / EX21	B

Client  
 MR P. HALL

**ARP**

ANTHONY RICHARDSON AND PARTNERS TEL: 020 7465 0581  
 ARCHITECTS AND QUANTITY SURVEYORS FAX: 020 7462 4622  
 31 CIVIL ROAD CASDEN TOWN LONDON NW1 7TA EMAIL: INFO@ANTHONYRICHARDSON.CO.UK

This drawing is the property of ARP Anthony Richardson & Partners Ltd. Copyright is reserved on this and the drawing is issued on the condition that it is not copied, reproduced, sold, lent or disposed of in any unauthorised person without the written consent of the Company.