


NOTES

1. Do not scale from drawing, use figured dimensions only after checking. Report any discrepancies or omissions to architect before ordering materials or putting work in hand.
2. Where any drawing is to be read in conjunction with any other drawing, including a specialist's drawing, the two drawings shall be cross-checked and any discrepancies in the work shown, including the dimensions, reported to the architect before the work is put in hand.
3. Where work to an existing building is involved, figured dimensions shown on drawings including those of specialists, shall be verified by measurement of the building and any discrepancy reported to the architect before the work is put in hand.

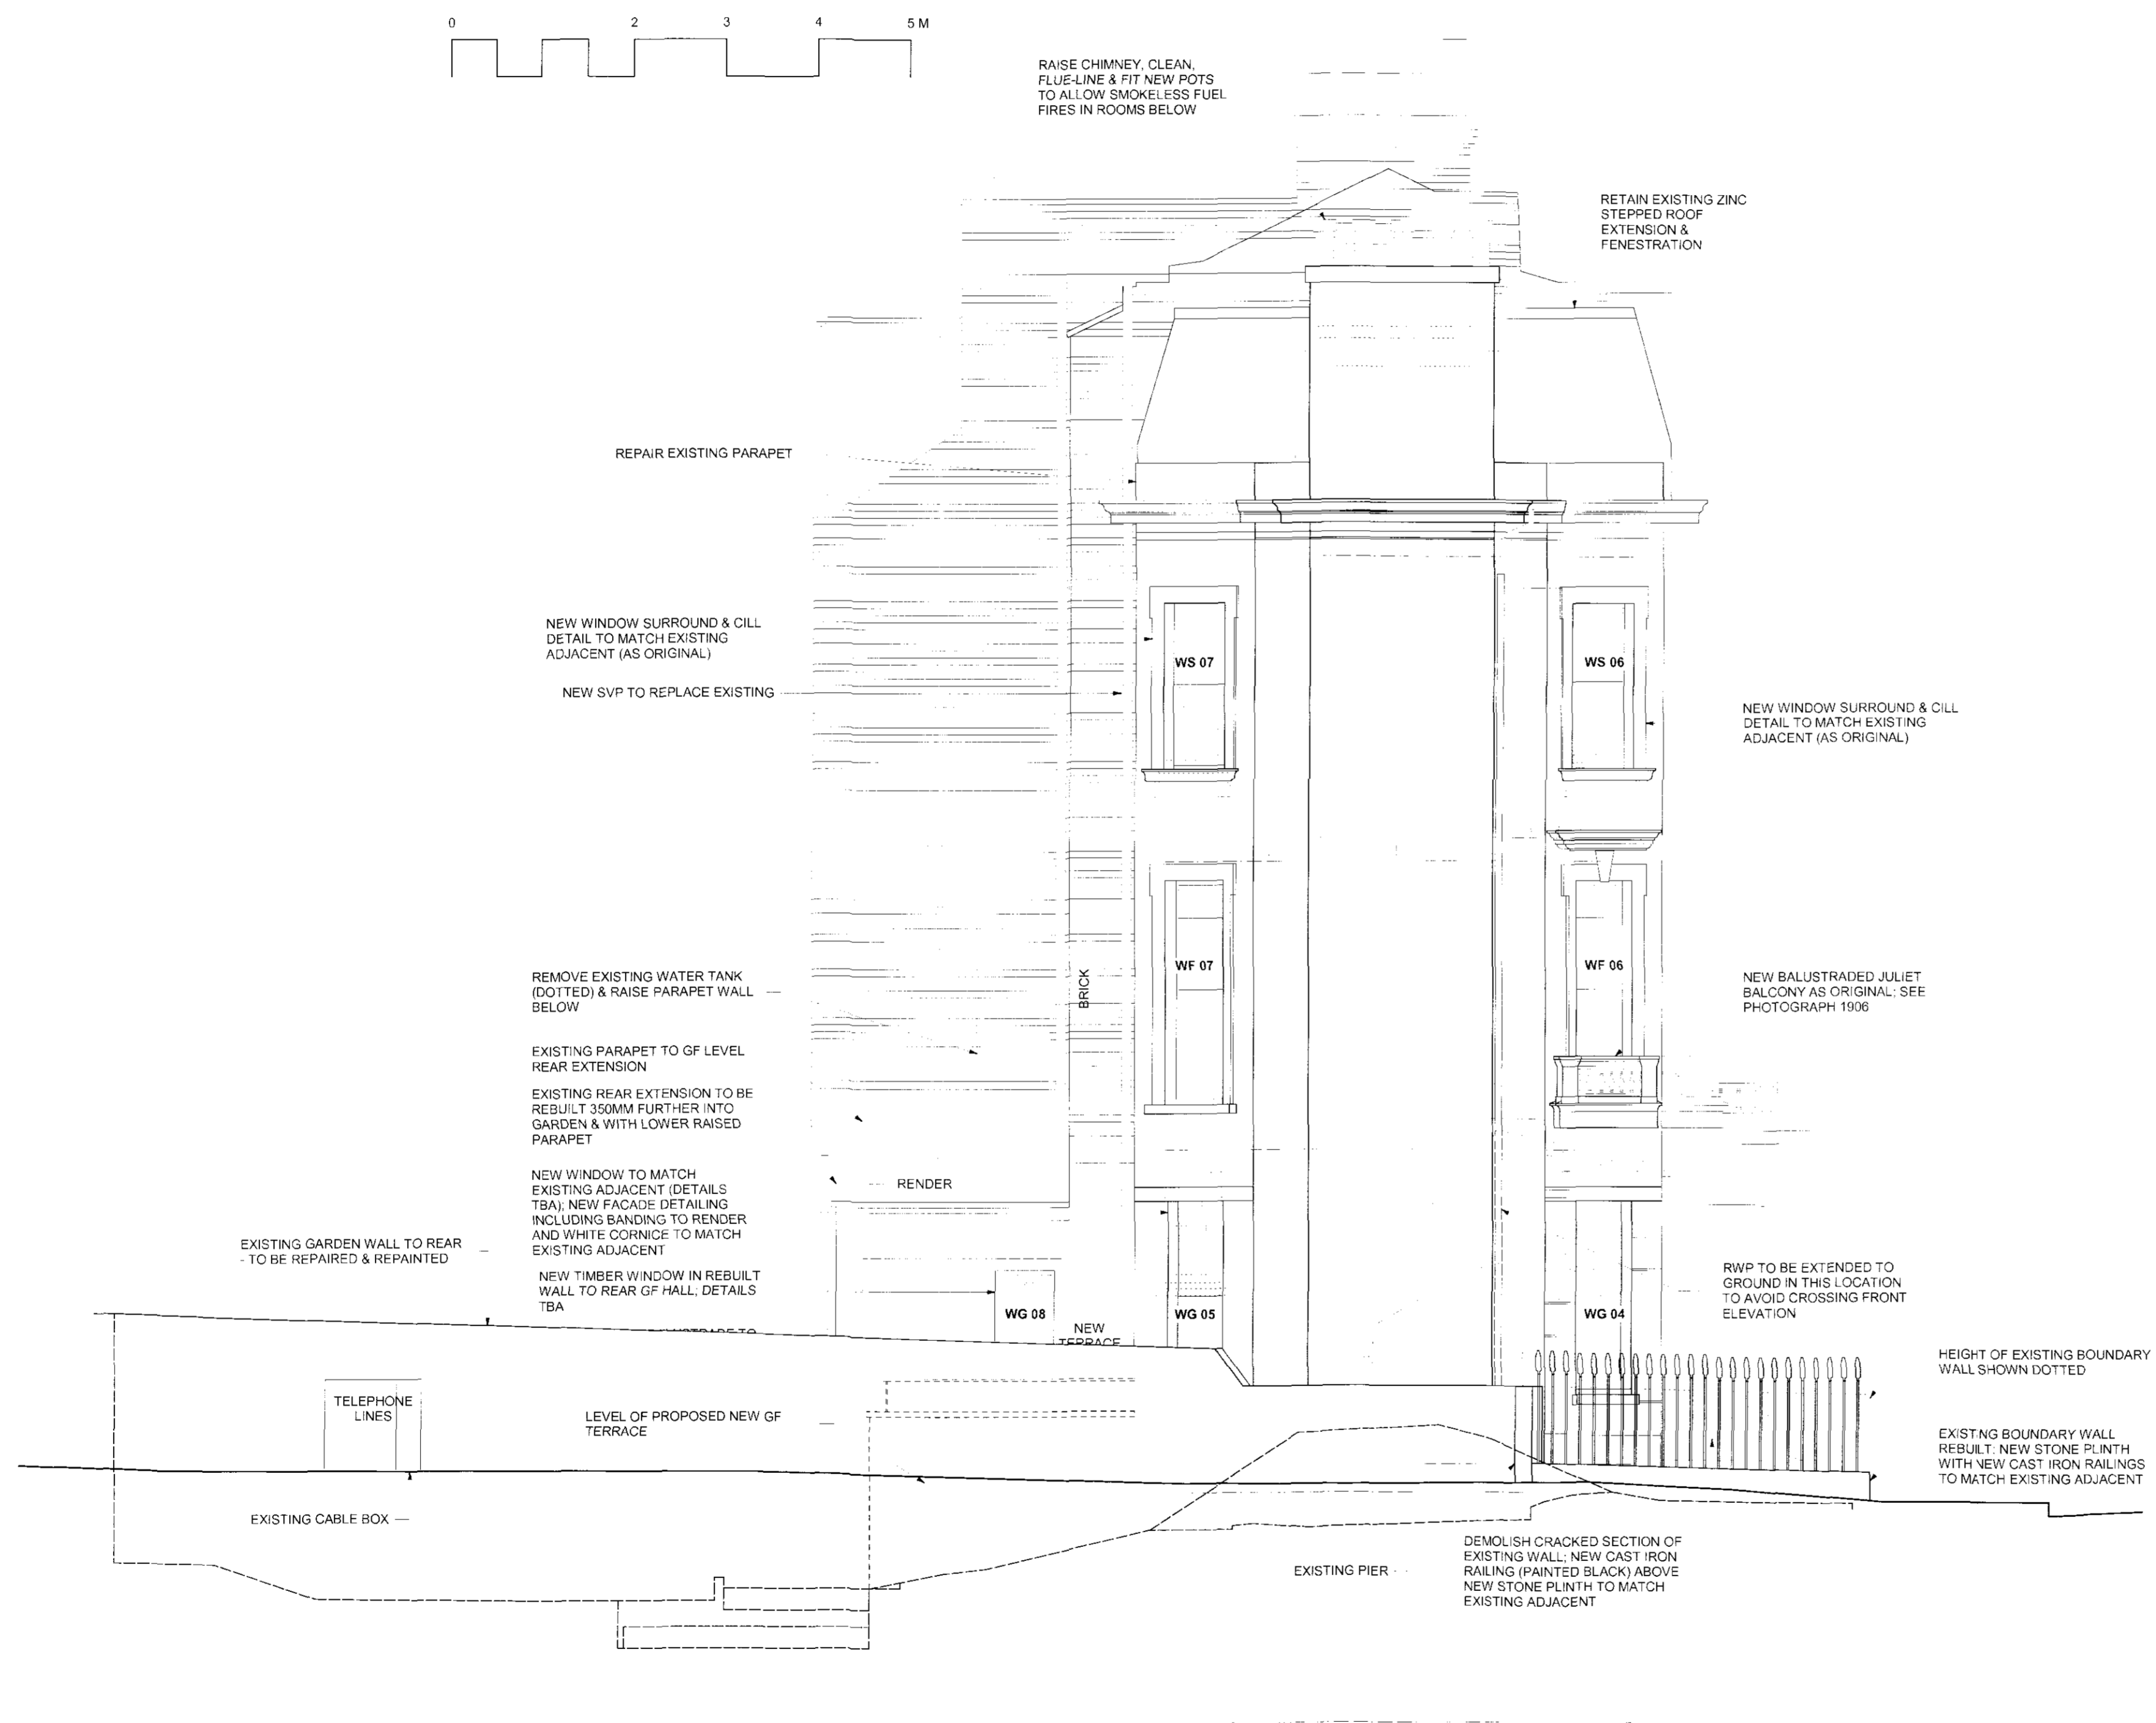

33 CHALCOT SQUARE LONDON NW1		
SIDE ELEVATION FROM ROAD AS PROPOSED		
Scale	Drawn	Date
1:50@A1	EP	26/01/10
Drawing Number	Rev	
3245/ C/ P41		
Drawn		
MR P. HALL		

ARP
 ARCHITECTS AND QUANTITY SURVEYORS
 31 OVAL ROAD, CAMDEN TOWN, LONDON, NW1 7EA
 TEL: 020 7485 0591
 FAX: 020 7482 4622
 EMAIL: info@arparchitects.co.uk