


section AA proposed

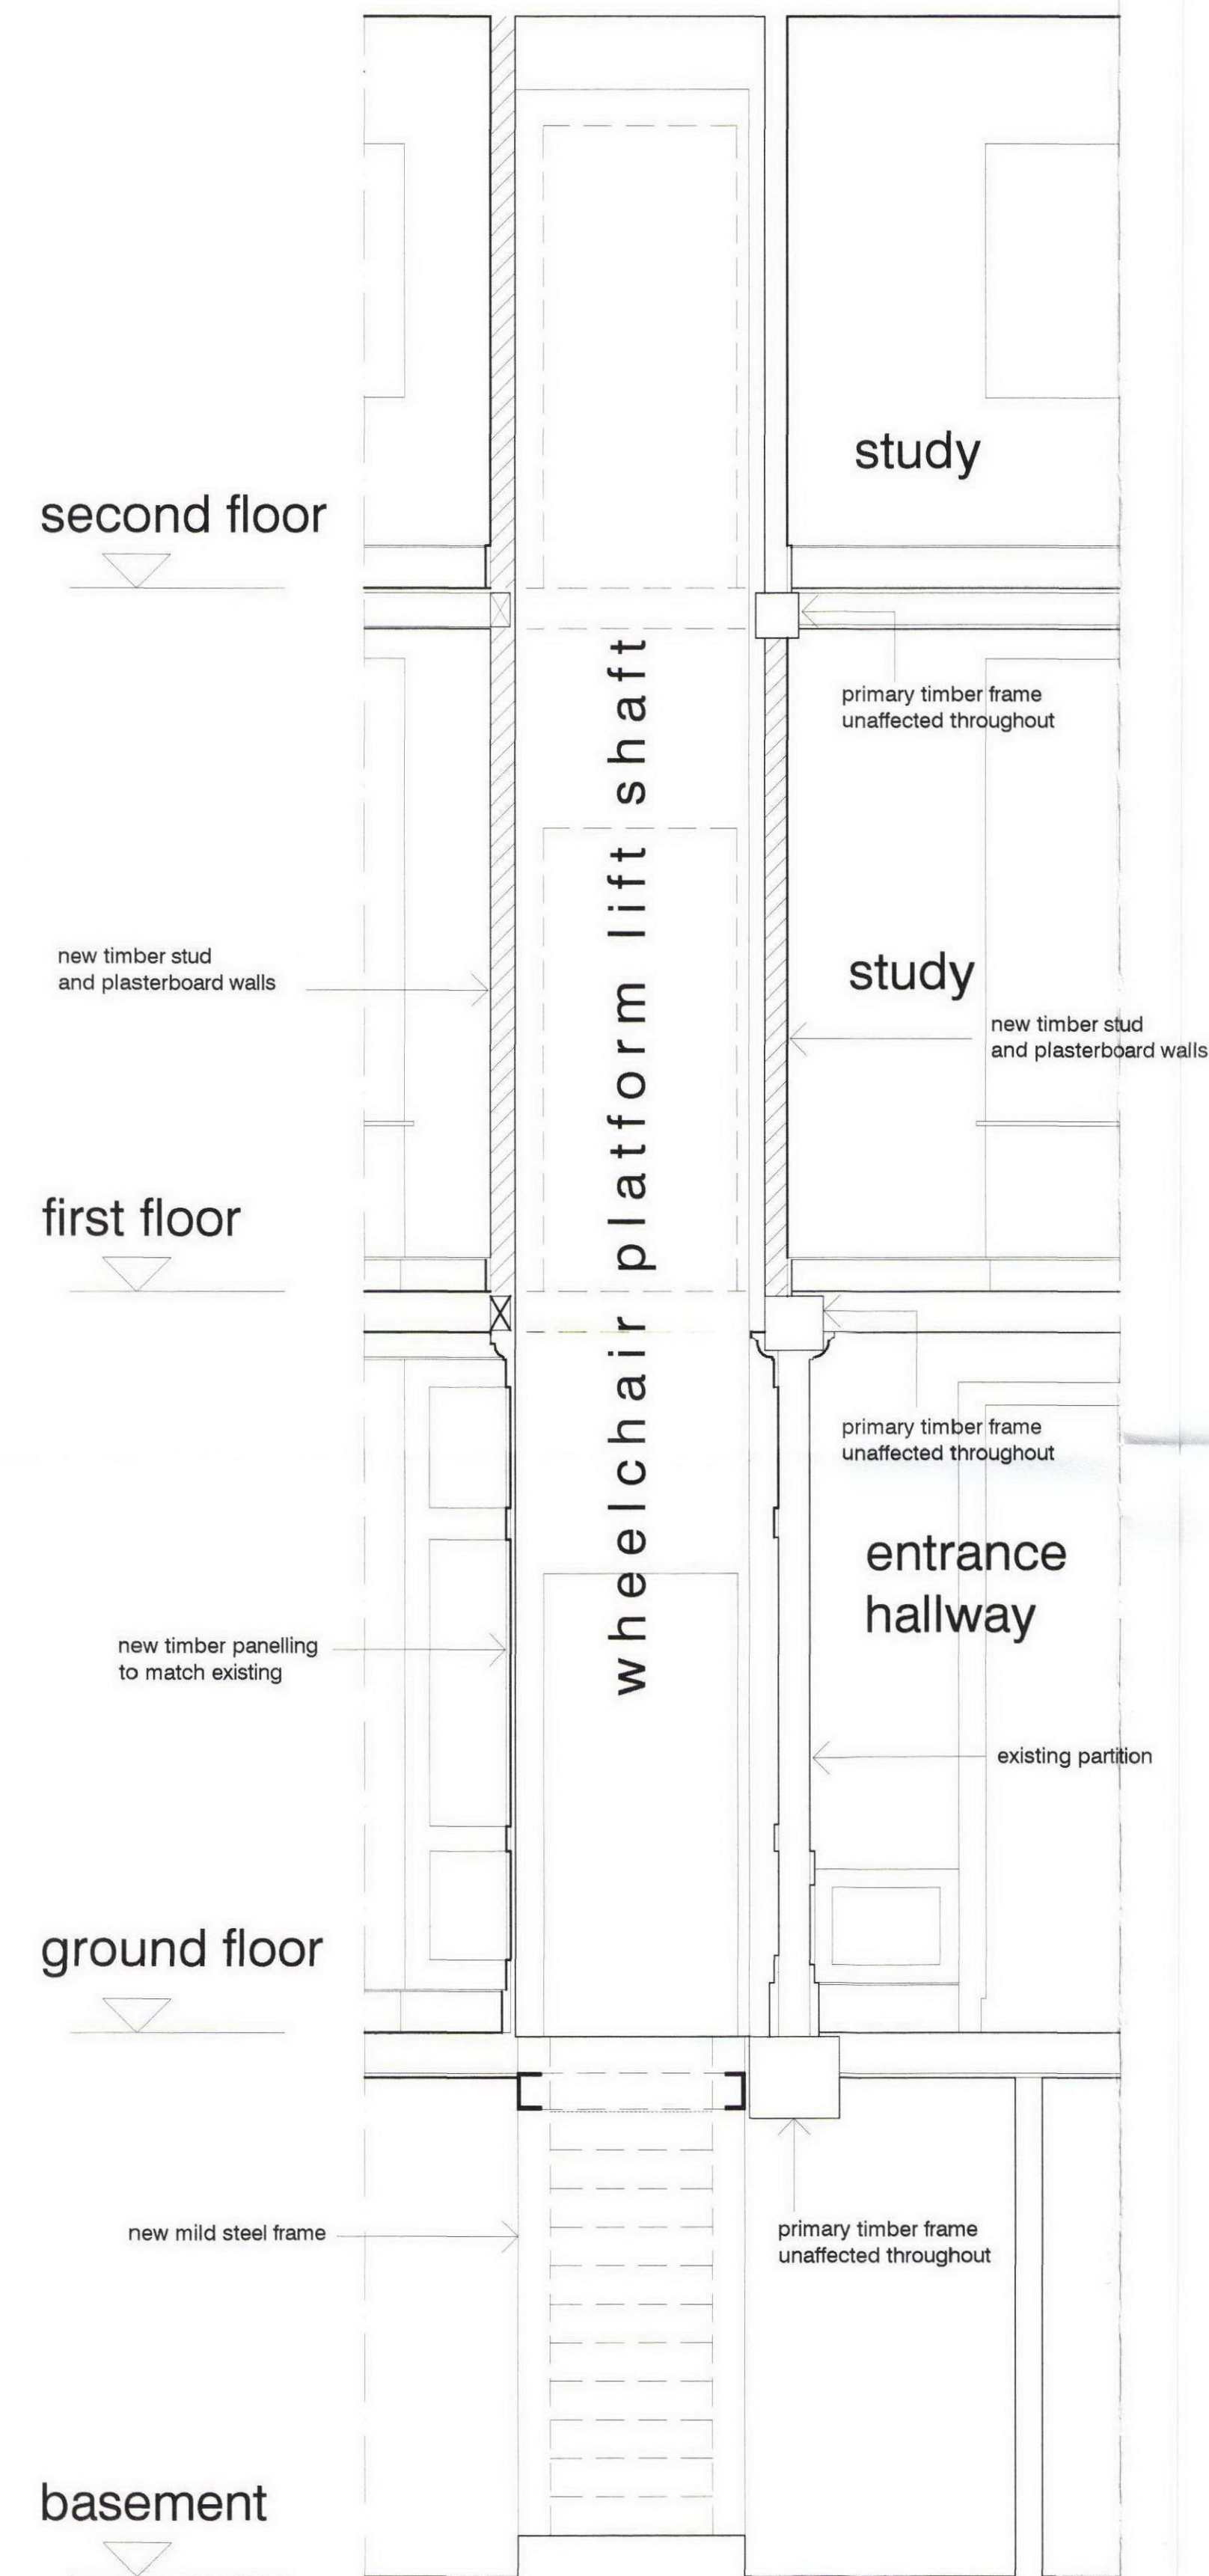

section BB proposed

DVM ARCHITECTS		
4a Murray Street . London . NW1 9RE Telephone 0207 485 2121 . Facsimile 0207 267 2527 e-mail: studio@dvmarch.com		
Client Mr B Palmer		
Project Voel House Highgate, Lodon N6		
Title Sections thro lift shaft as PROPOSED		
Scale 1:25	Date 22.07.09	Job No. 1717
Drawing No. 1717/07		Rev.
<small>All dimensions are to be checked on site. This drawing is copyright and remains the property of David & Victoria Mercer at all times and may not be reproduced in part or whole without written consent.</small>		