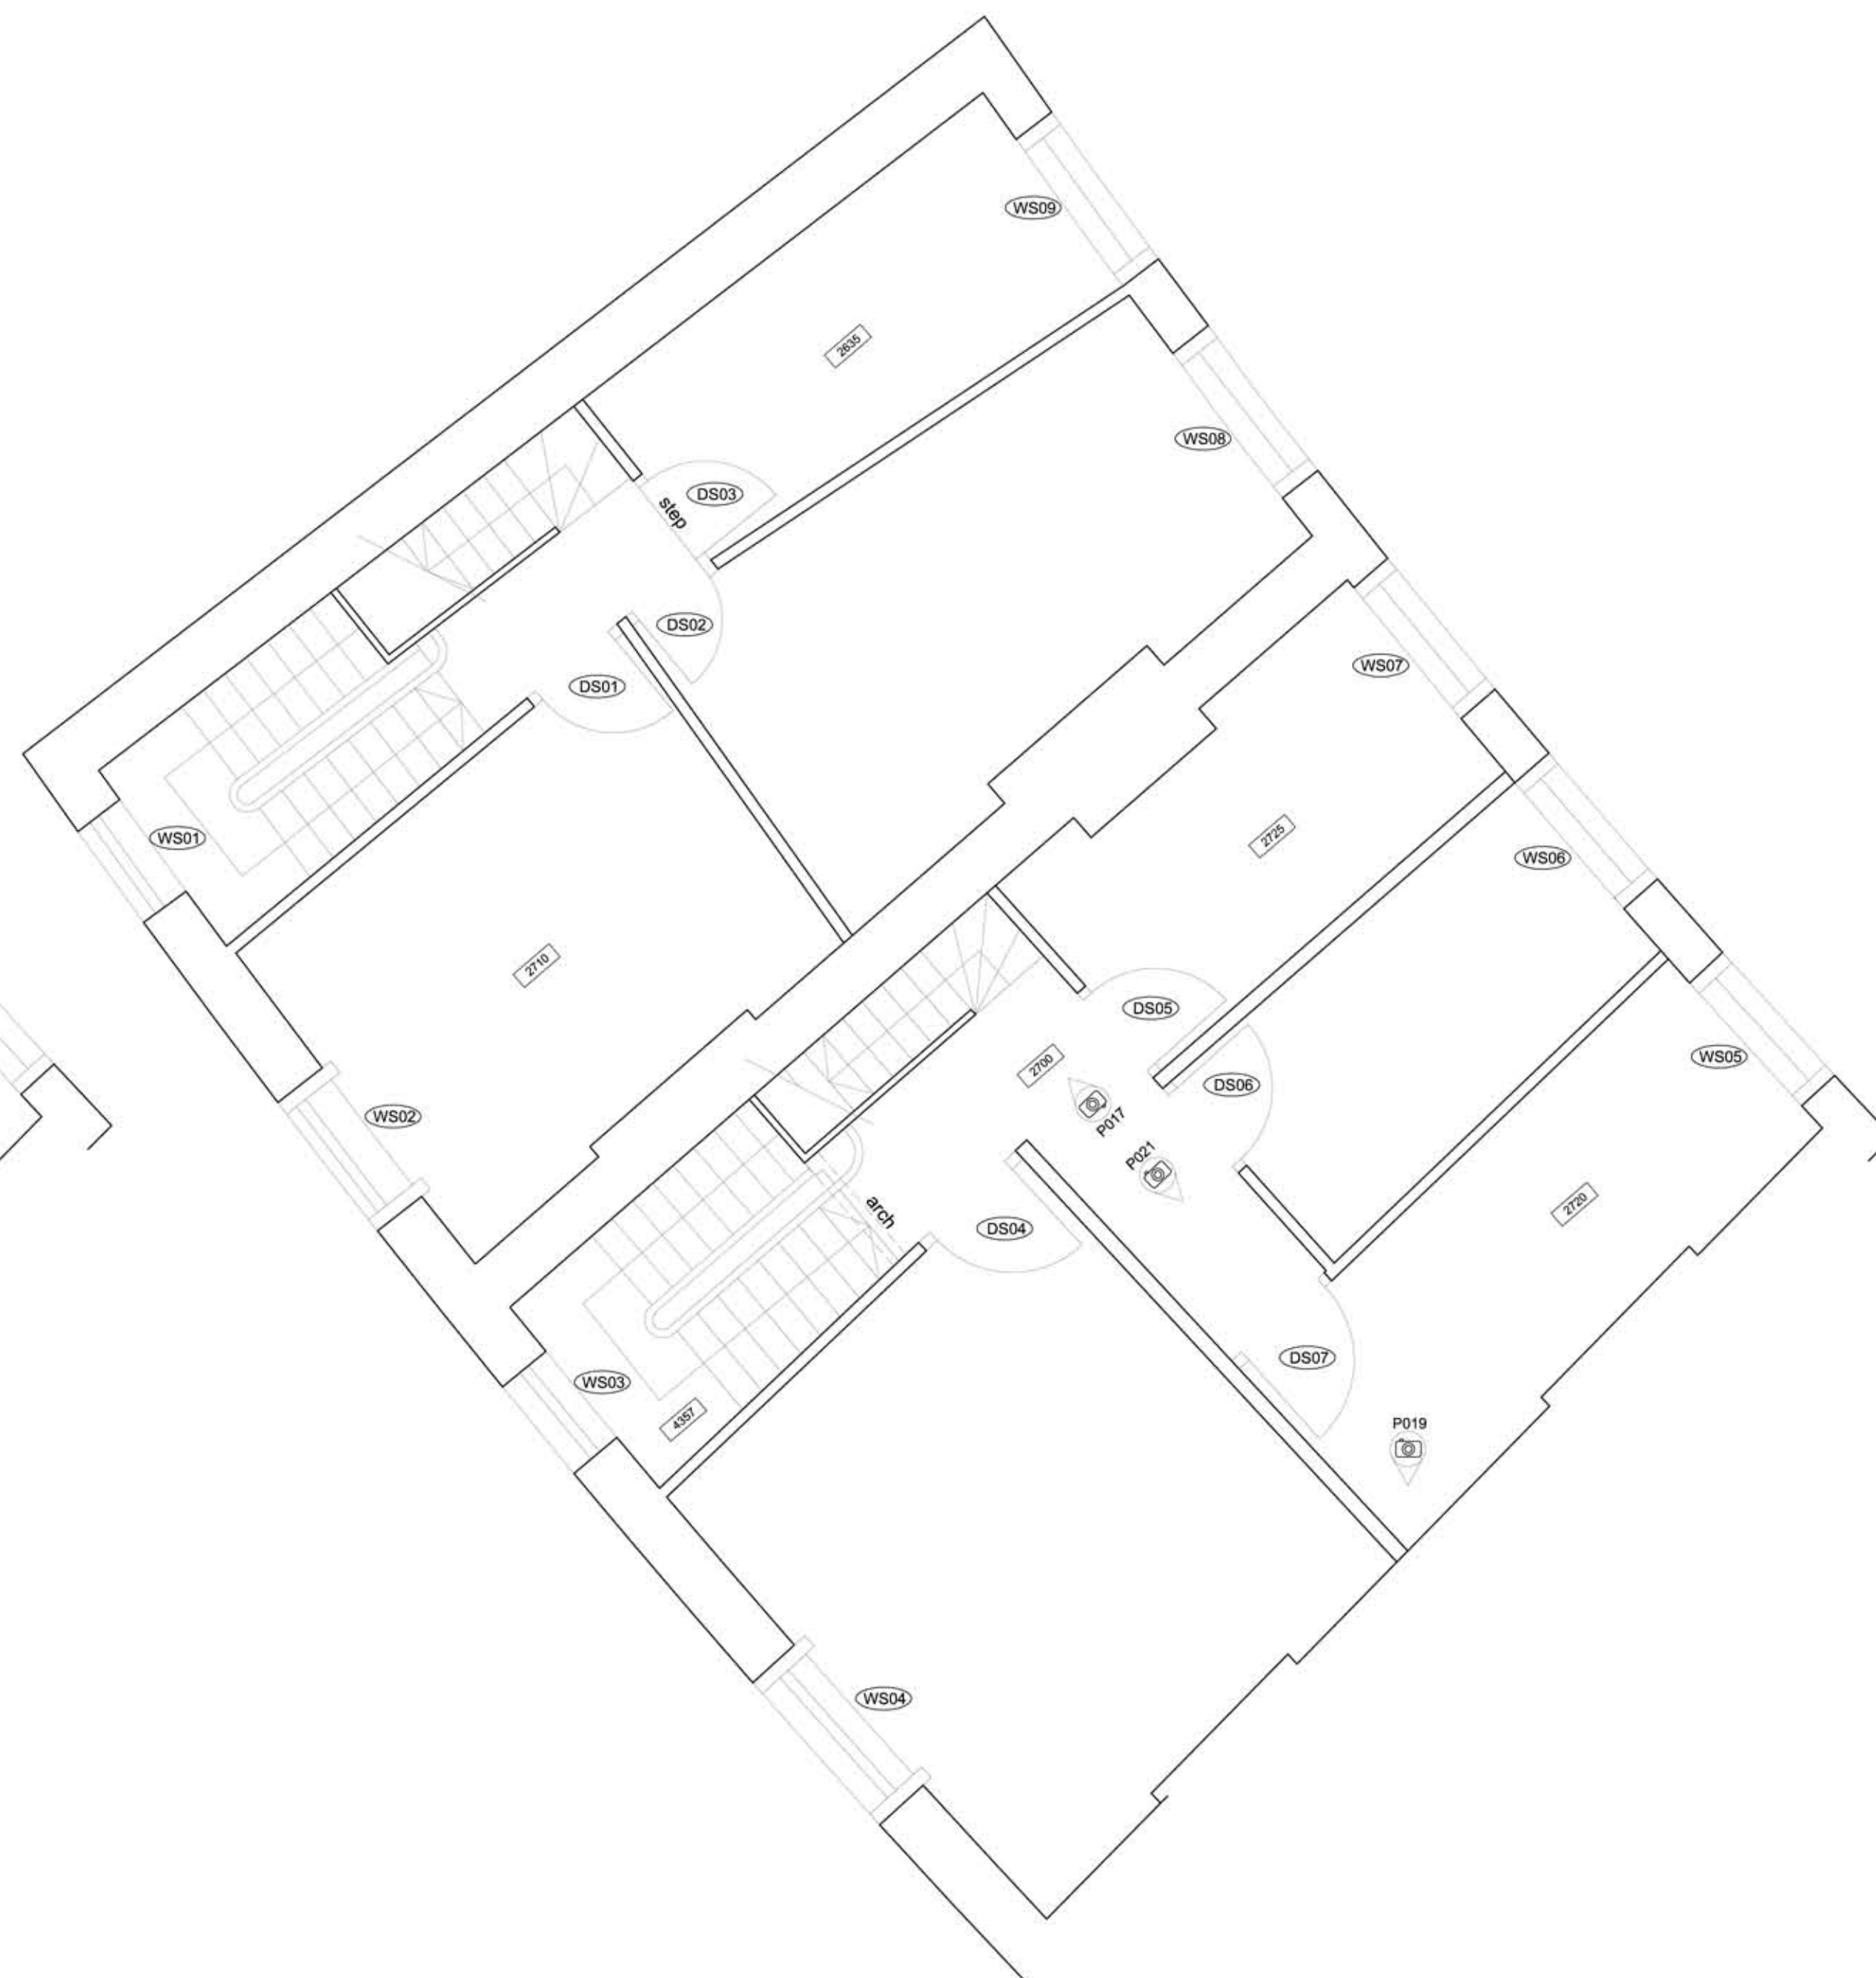
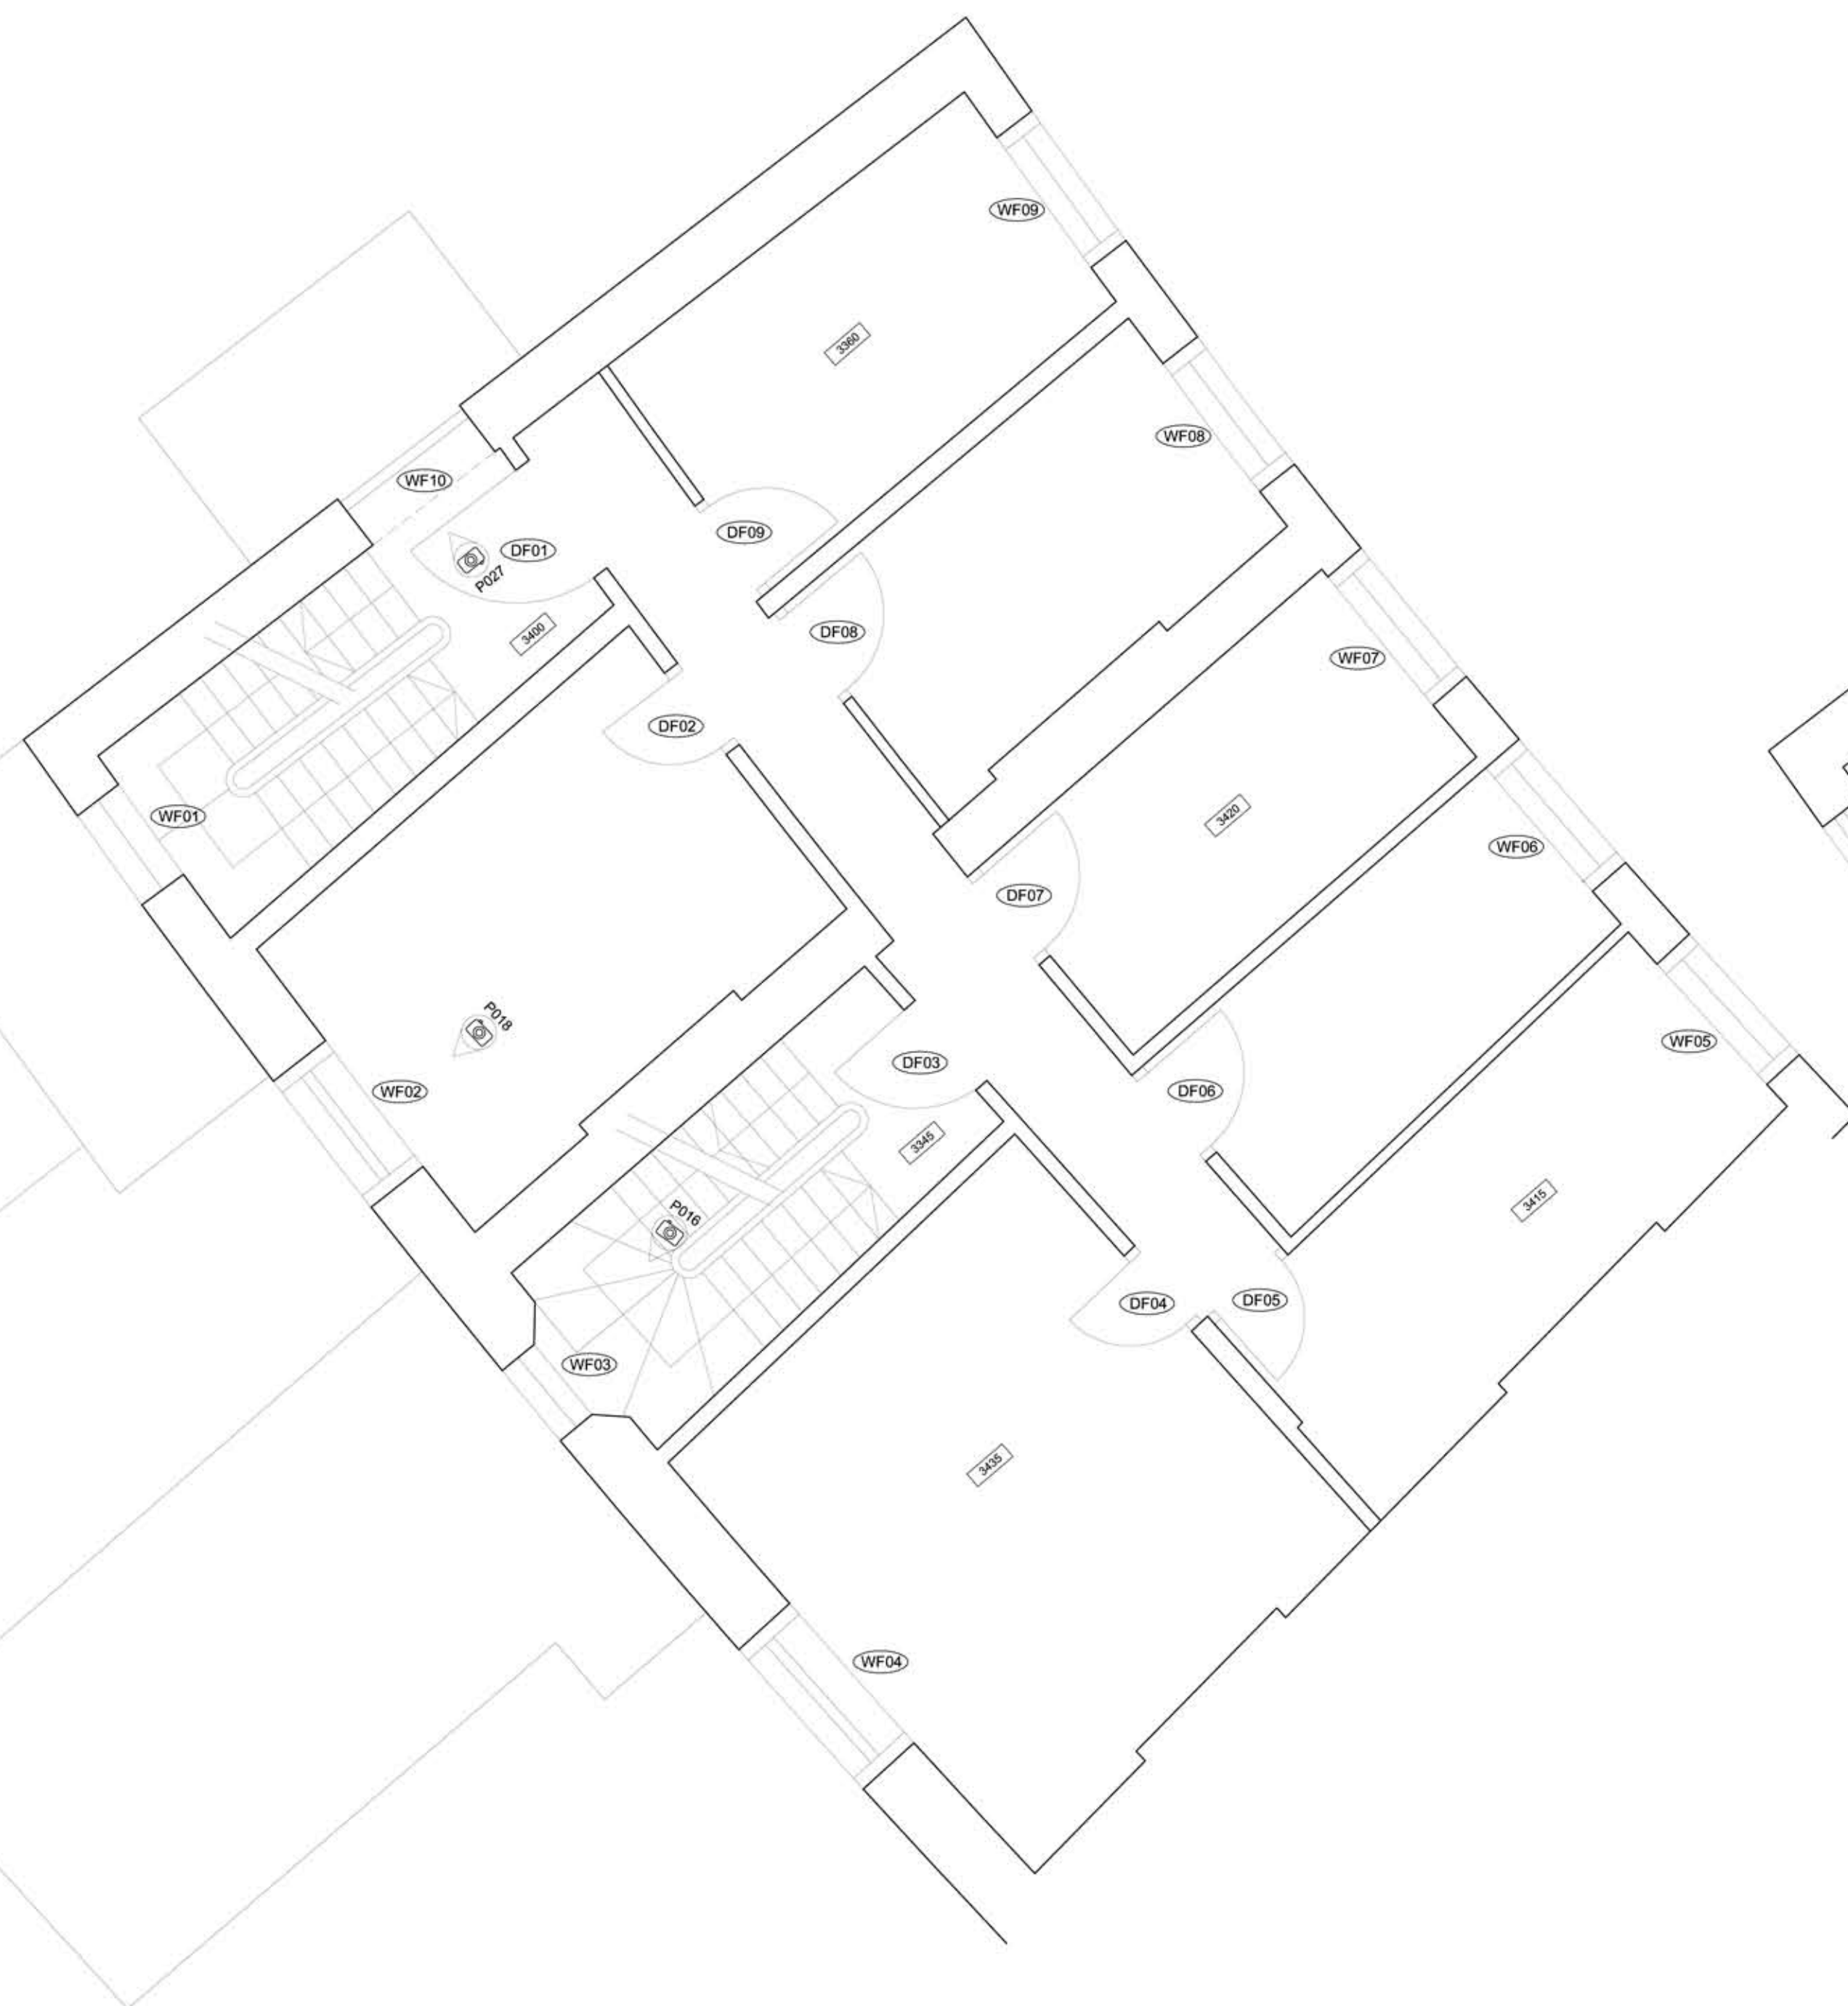


P011 Refer photographic album for image reference

[illegible]

Drawing No.	1233 / 003	Rev :	A
-------------	------------	-------	---

1. Existing G
Scale 1:50

2. Existing General Arrangement Plan

