




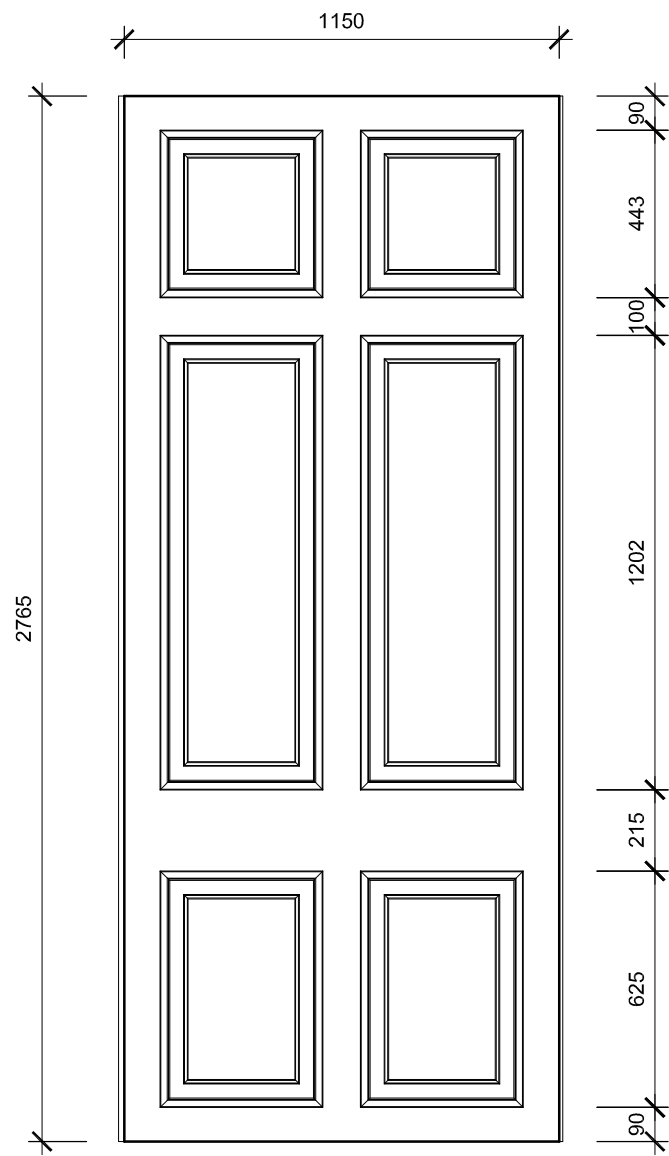


1. Existing Door Type A
Scale 1:20

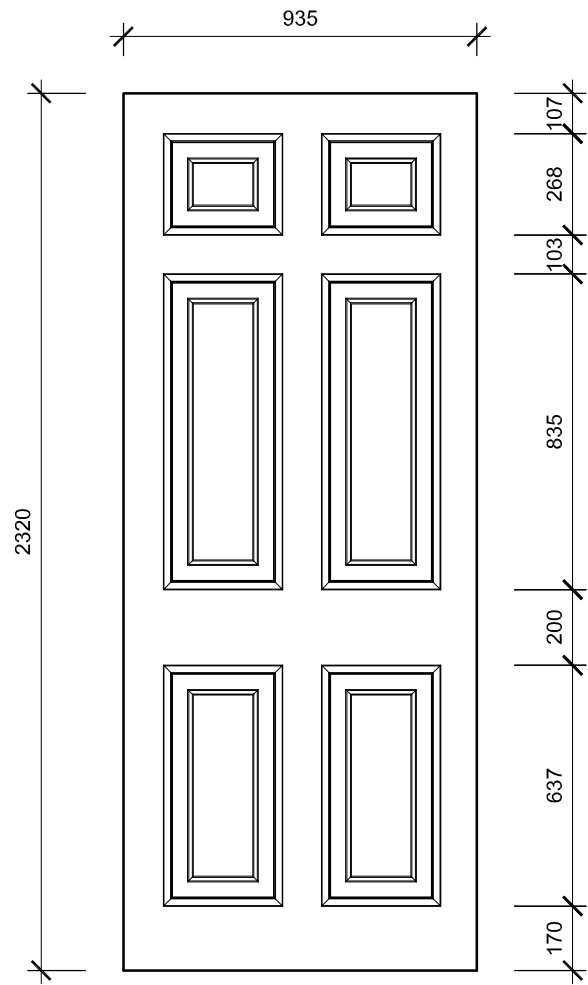


2. Existing Door Type B
Scale 1:20

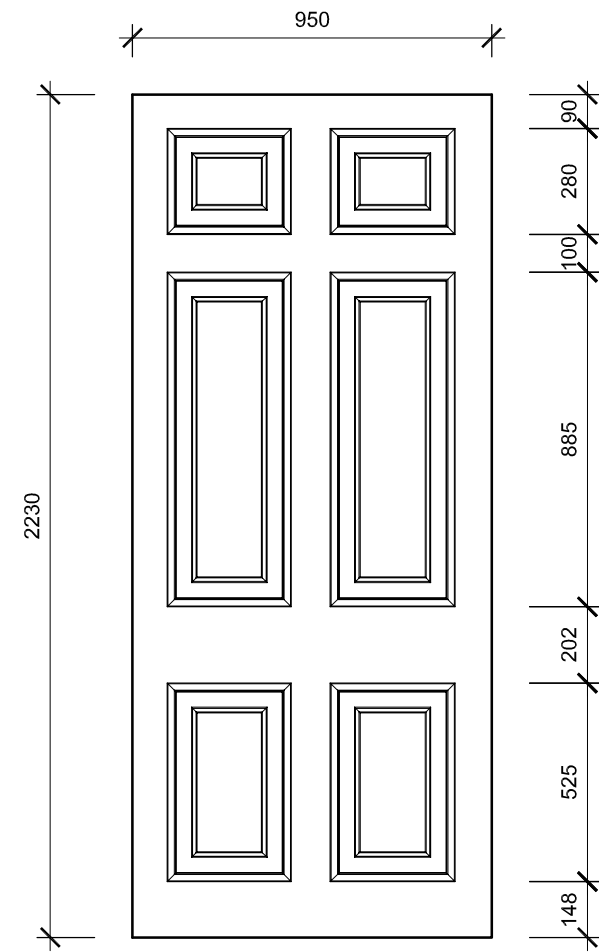


3. Existing Door Type C
Scale 1:20

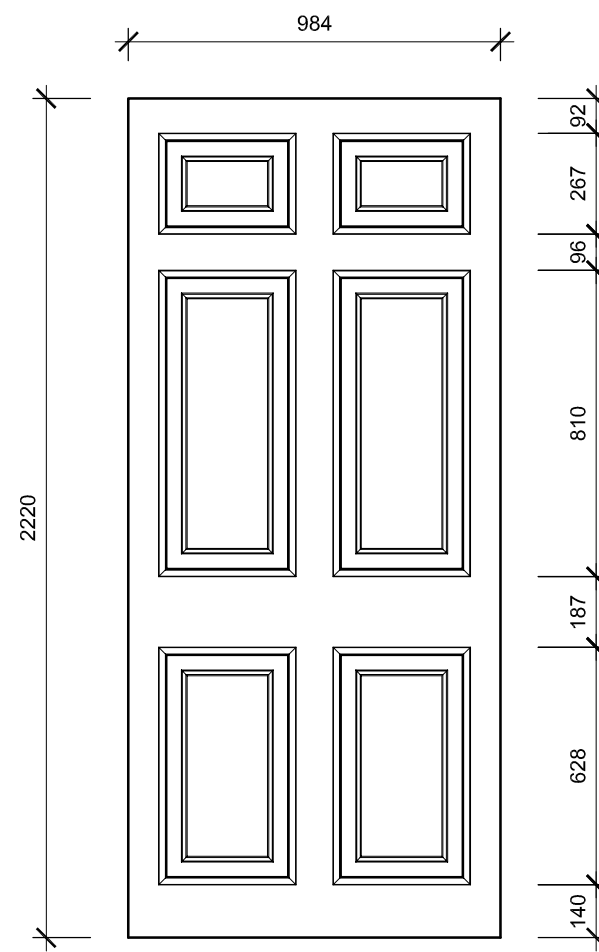


4. Existing Door Type D
Scale 1:20

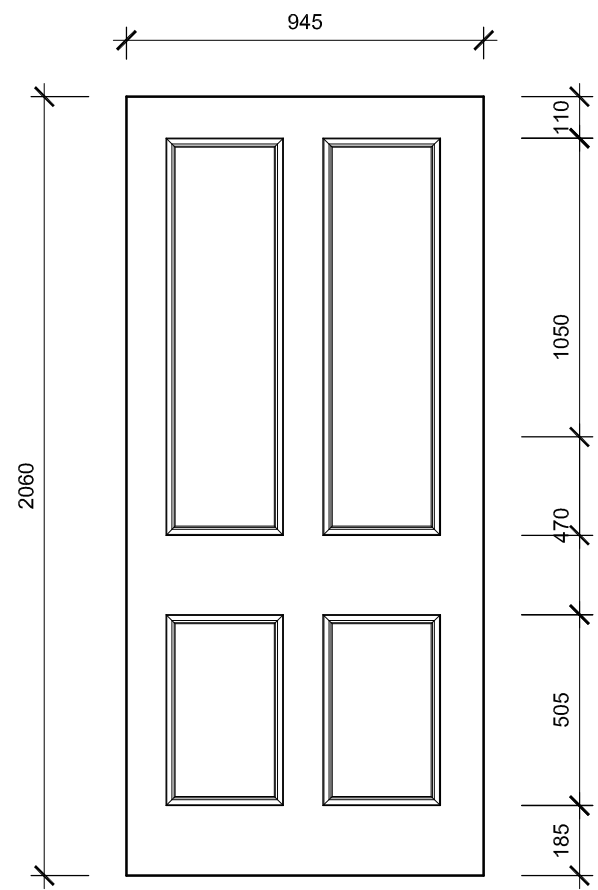


5. Existing Door Type E
Scale 1:20

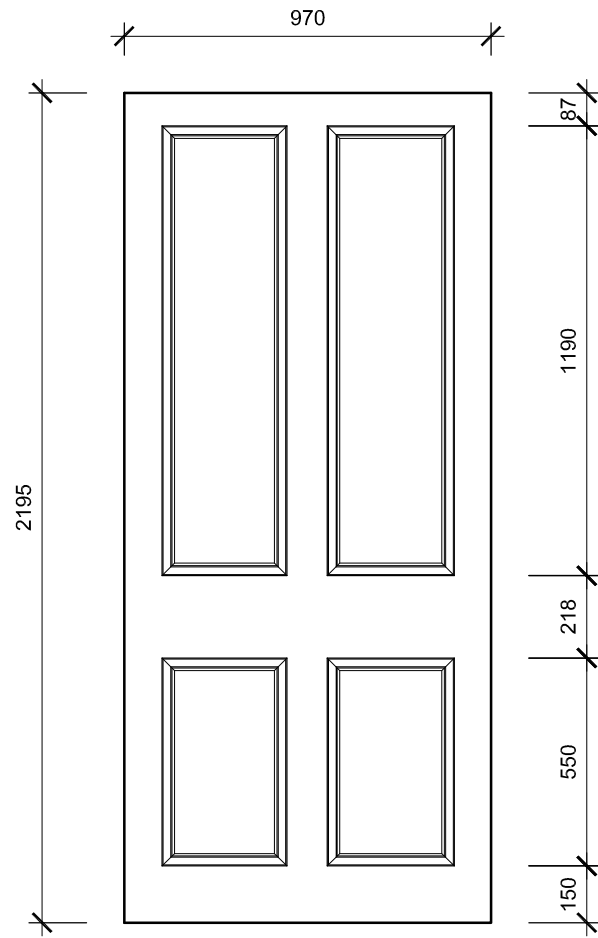


6. Existing Door Type F
Scale 1:20

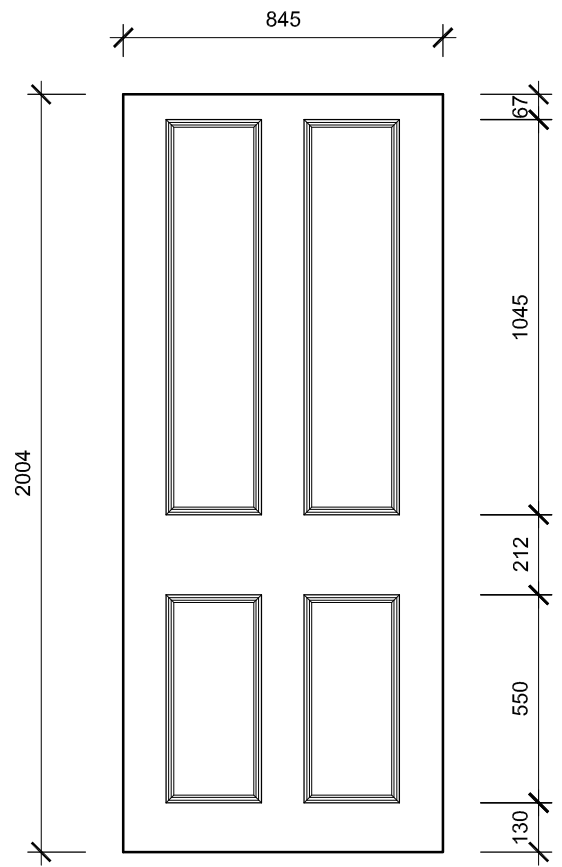


7. Existing Door Type G
Scale 1:20

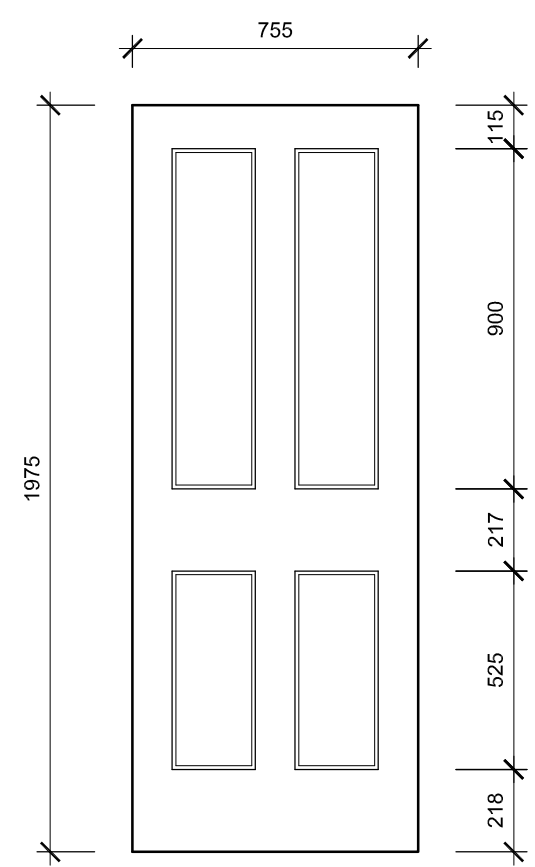


8. Existing Door Type H
Scale 1:20

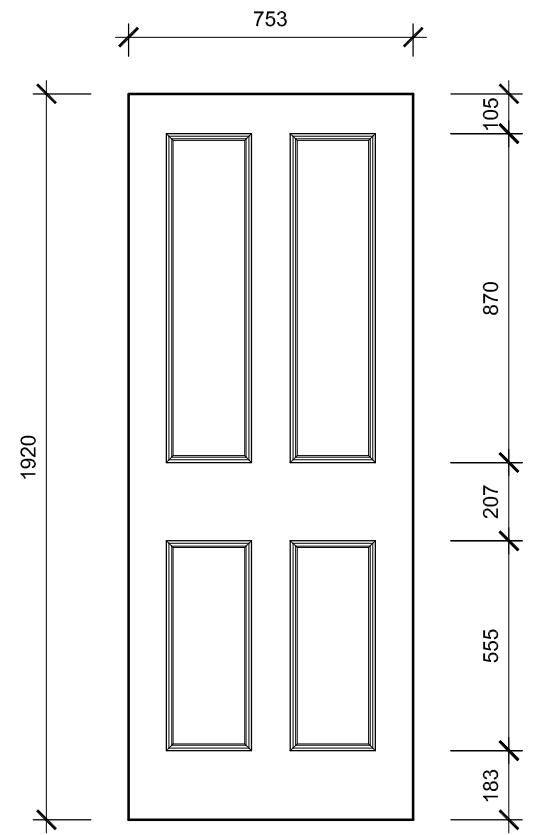


9. Existing Door Type J
Scale 1:20

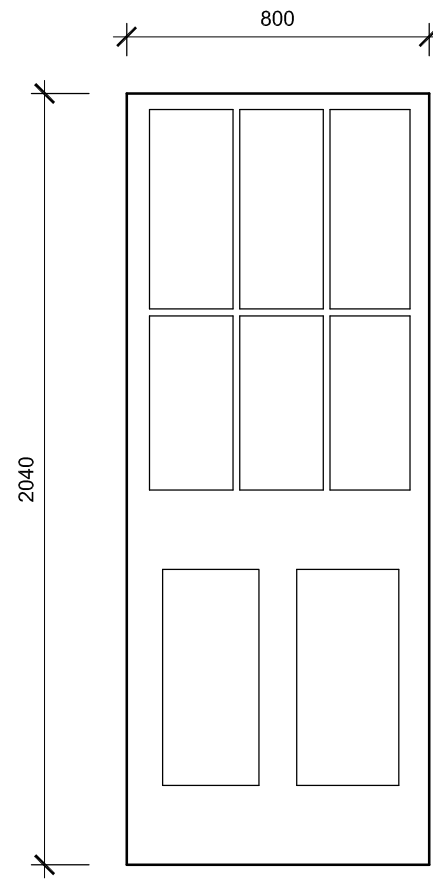


10. Existing Door Type K
Scale 1:20

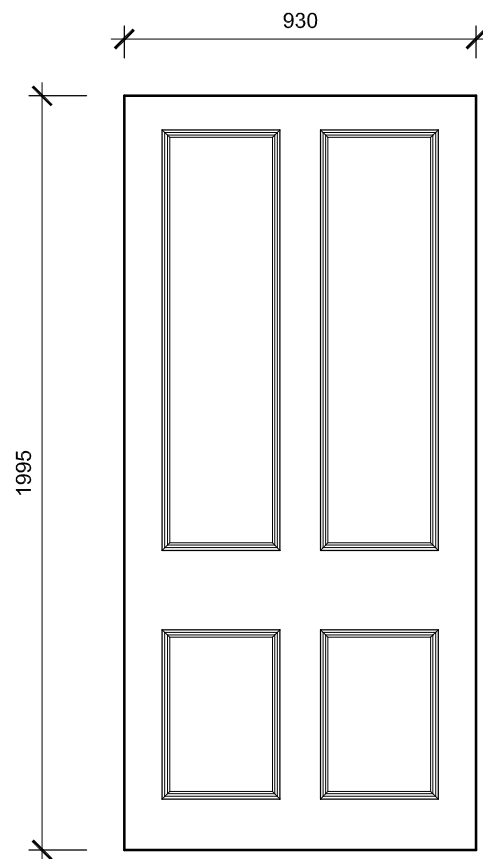


11. Existing Door Type L
Scale 1:20

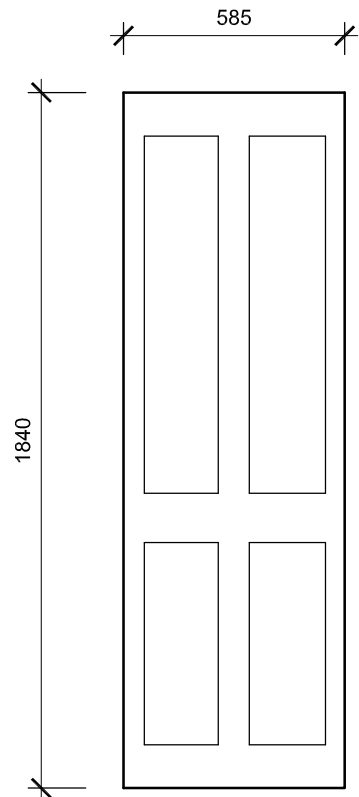


12. Existing Door Type M
Scale 1:20

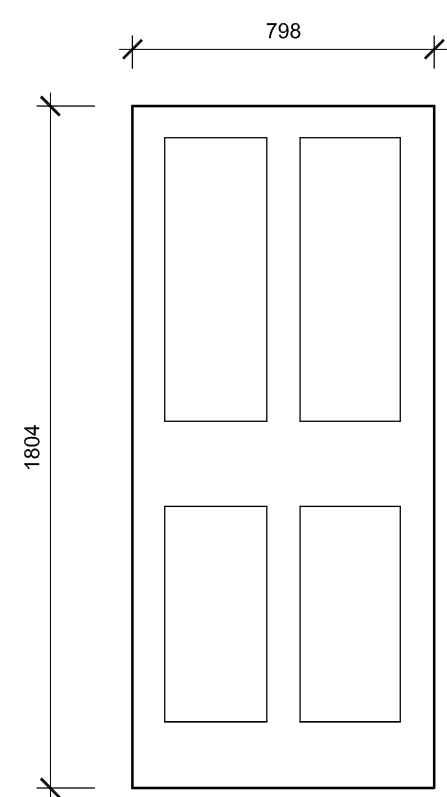

13. Existing Door Type N
Scale 1:20

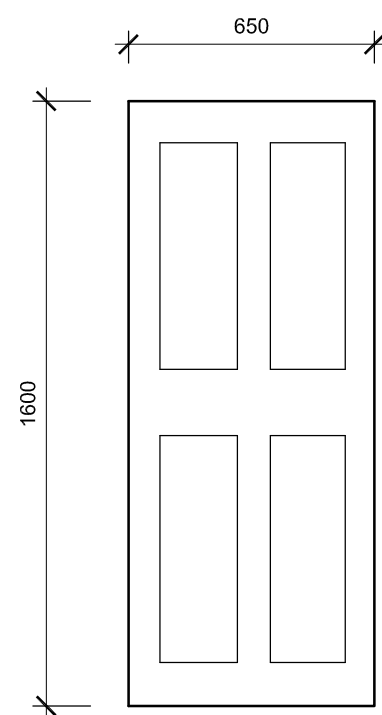

14. Existing Door Type P
Scale 1:20

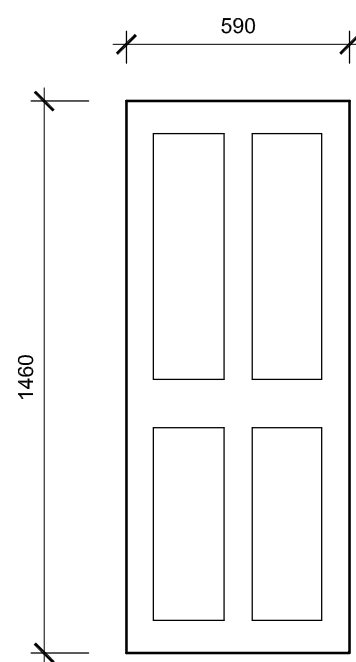

15. Existing Door Type Q
Scale 1:20

General Notes

All dimensions to be verified on site by Main Contractor before the start of any shop drawings or work whatsoever either on their own behalf or that of sub-contractors.

Report any discrepancies to the Contract Administrator at once.

This drawing is to be read with all relevant Architect's and Engineer's drawings and other relevant information.

For preliminary issue only for planning department comments.

Rev	Date	Note
C	26.01.10	General revision
B	15.12.09	Door types B, F, L identified for replication within building
A	03.12.09	Door types 1 & 5 modified, door types for bas, gr, 1st, 2nd & 3rd identified.

Stamos Yeoh architects

First Floor, The Old Town Hall
354 Mare Street
London E8 1HU
UNITED KINGDOM
tel +44(0)2089601123
fax +44(0)8716610032
email mail@stamosyeoharchitects.com

Unit 1507 Guardian House
32 Oi Kwan Road,
Wanchai
HONG KONG
tel +852 35280599
fax +852 25731698

Project : Avalon Hotel,
46/47 Cartwright Garden
WC1H 9EL

Client: Crescent Projects, London, SW1Y 5NQ

Drawing :

Existing Door Elevations

Date : 04 / 11 / 2009

Check by : GS Scale : 1 / 20

Drawing No. 1233 / 110 Rev : C