



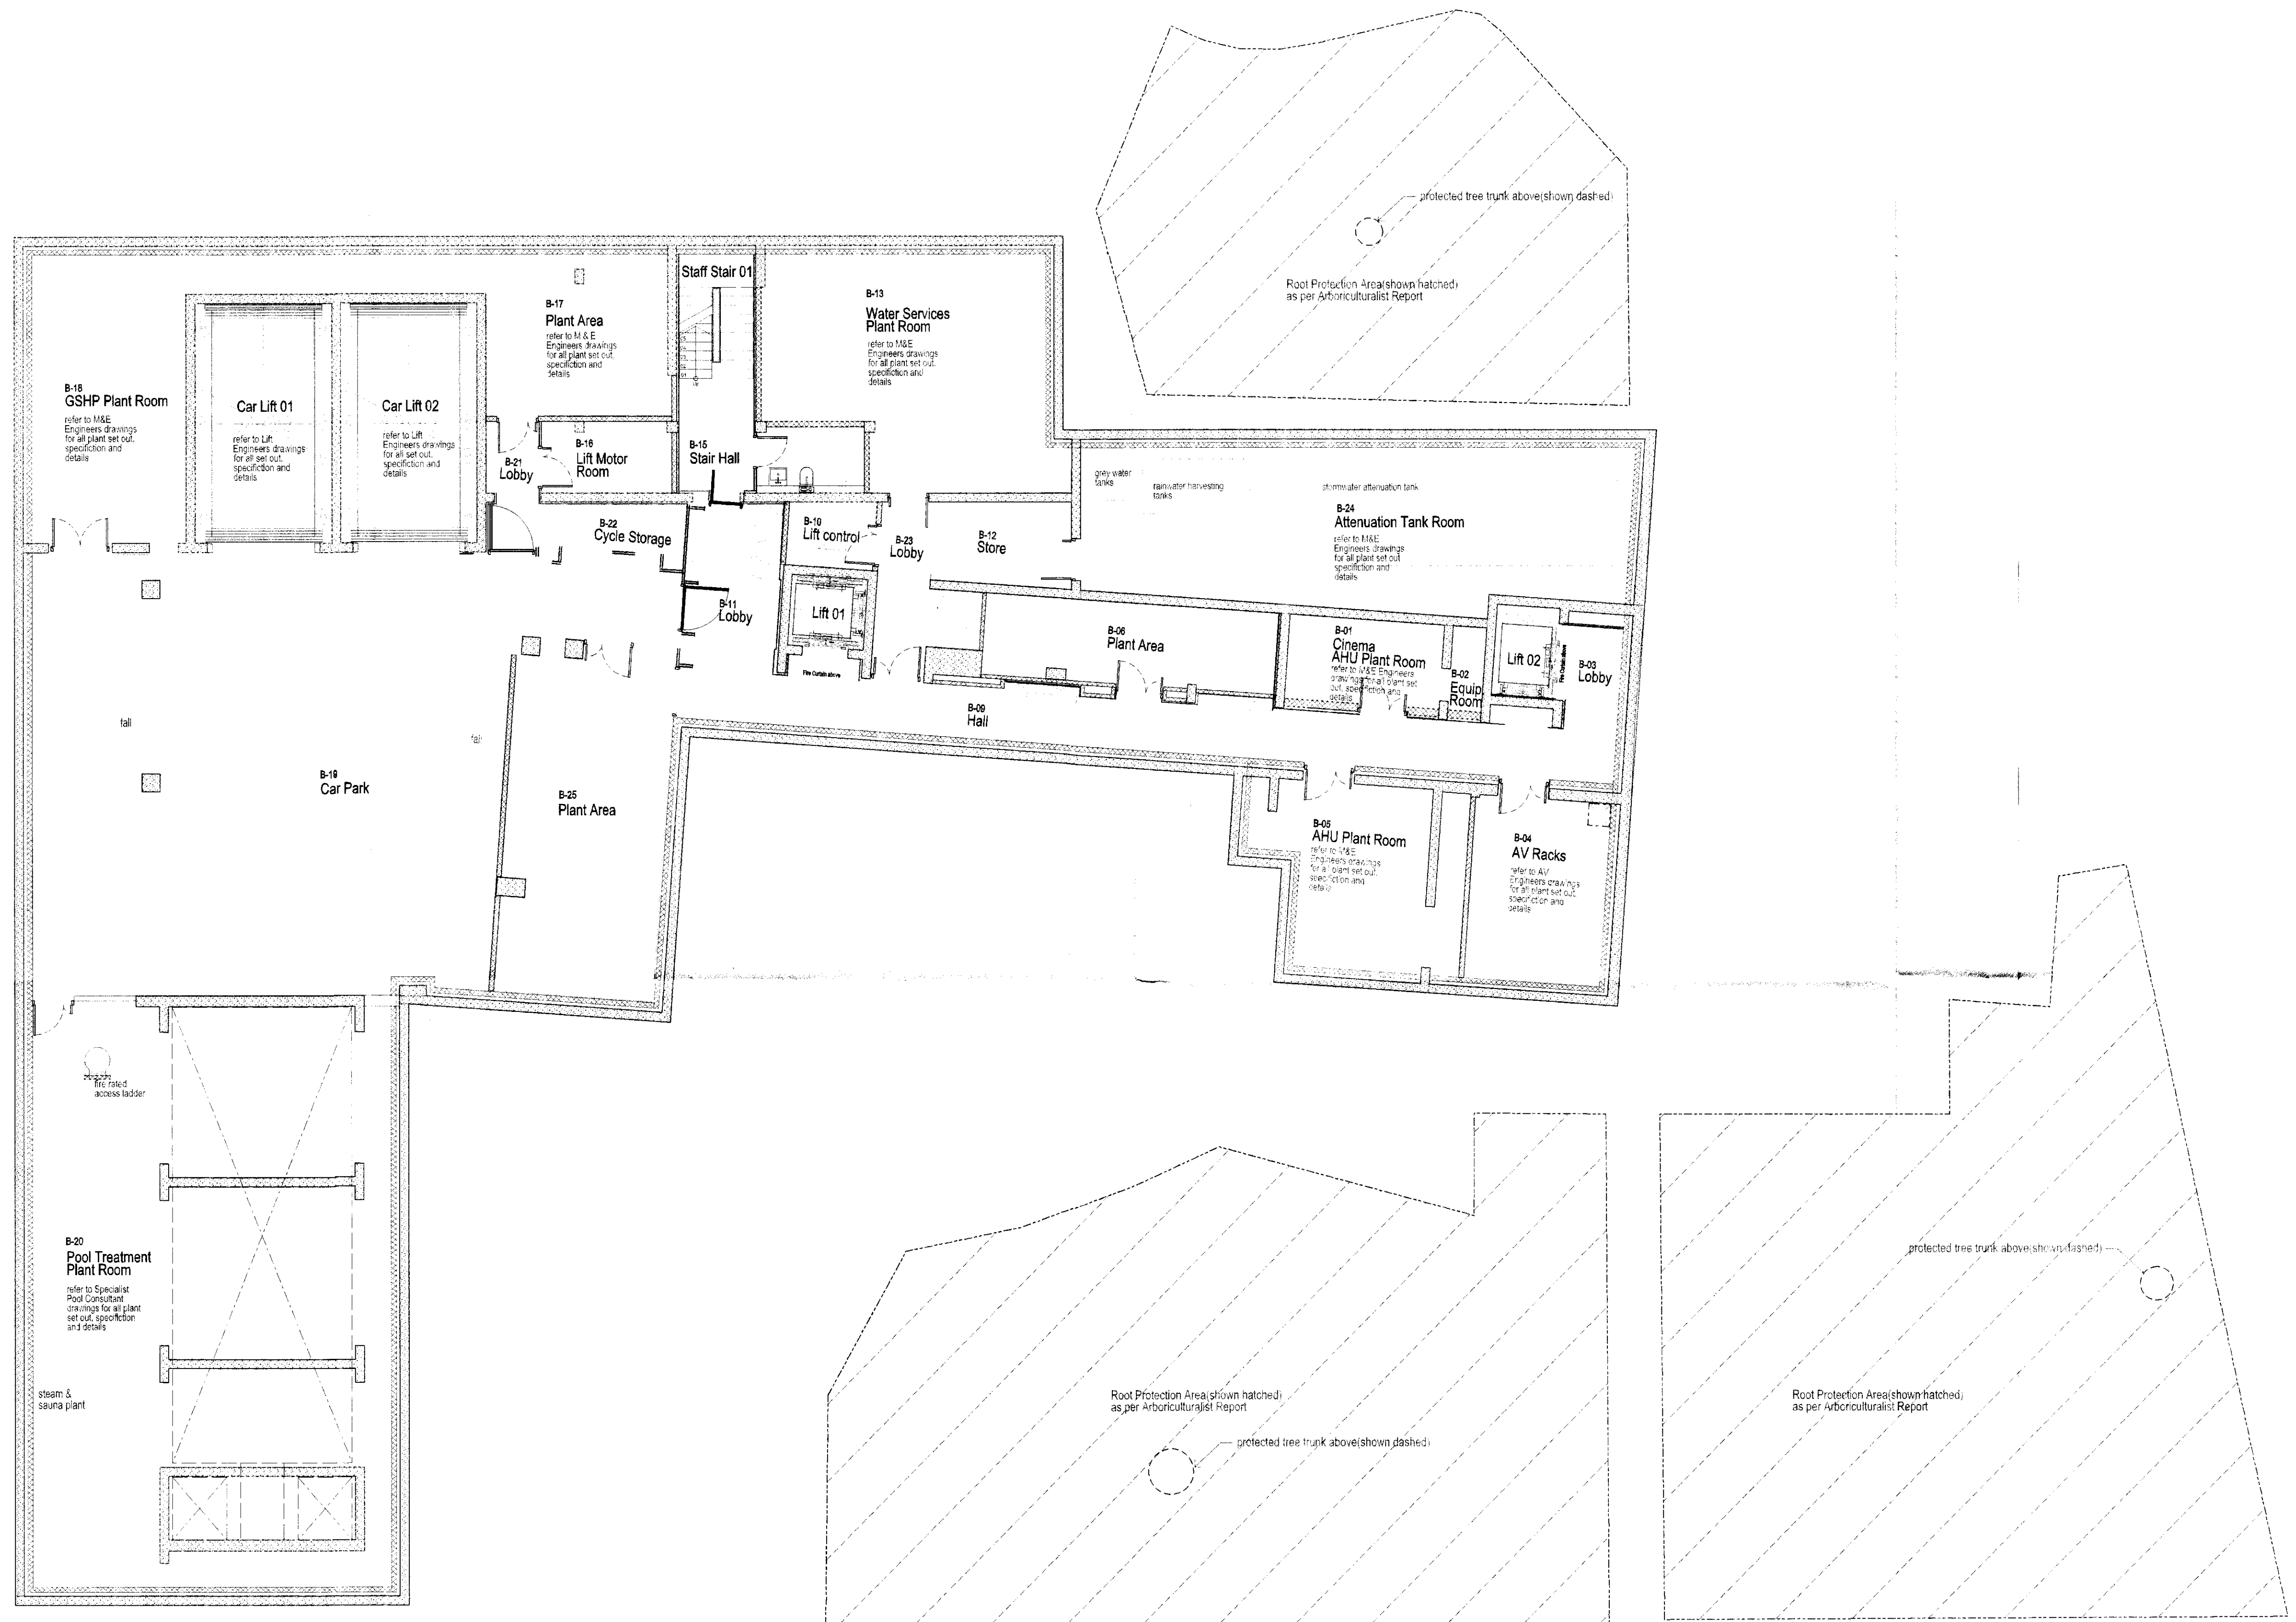

1 Radlett Place, London NW8

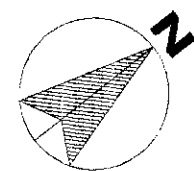

GENERAL NOTES:

1. No dimensions are to be scaled from this drawing.
2. All errors, omissions or inaccuracies are to be reported to Architect immediately.
3. All dimensions are to be checked on site prior to fabrication & construction.
4. Inverts of incoming services to be established with Architect, Utility Authority & Structural Engineer.

Revision	Date	Comment
A	19.02.10	Minor amendments to footprint
B		
C		
D		
E		
F		
G		
H		

Address: **1 Radlett Place, London, NW8 6BT**
 Stage: **PLANNING SUBMISSION**
 Title: **Proposed Sub-Basement Plan**
 Scale: 1:100 @ A1
 Date: 19 February 2010
 Job no: 361 Dwg No: PL 10-001 Revision: A

MMM architects LLP
 The Borking Hall, 26 Maida Vale, London, W9 1BS
 T +44 (0)207 286 9499 F +44 (0)207 286 9599
 E post@mmarchitects.com www.mmarchitects.com

RECEIVED
 - 5 MAR 2010