


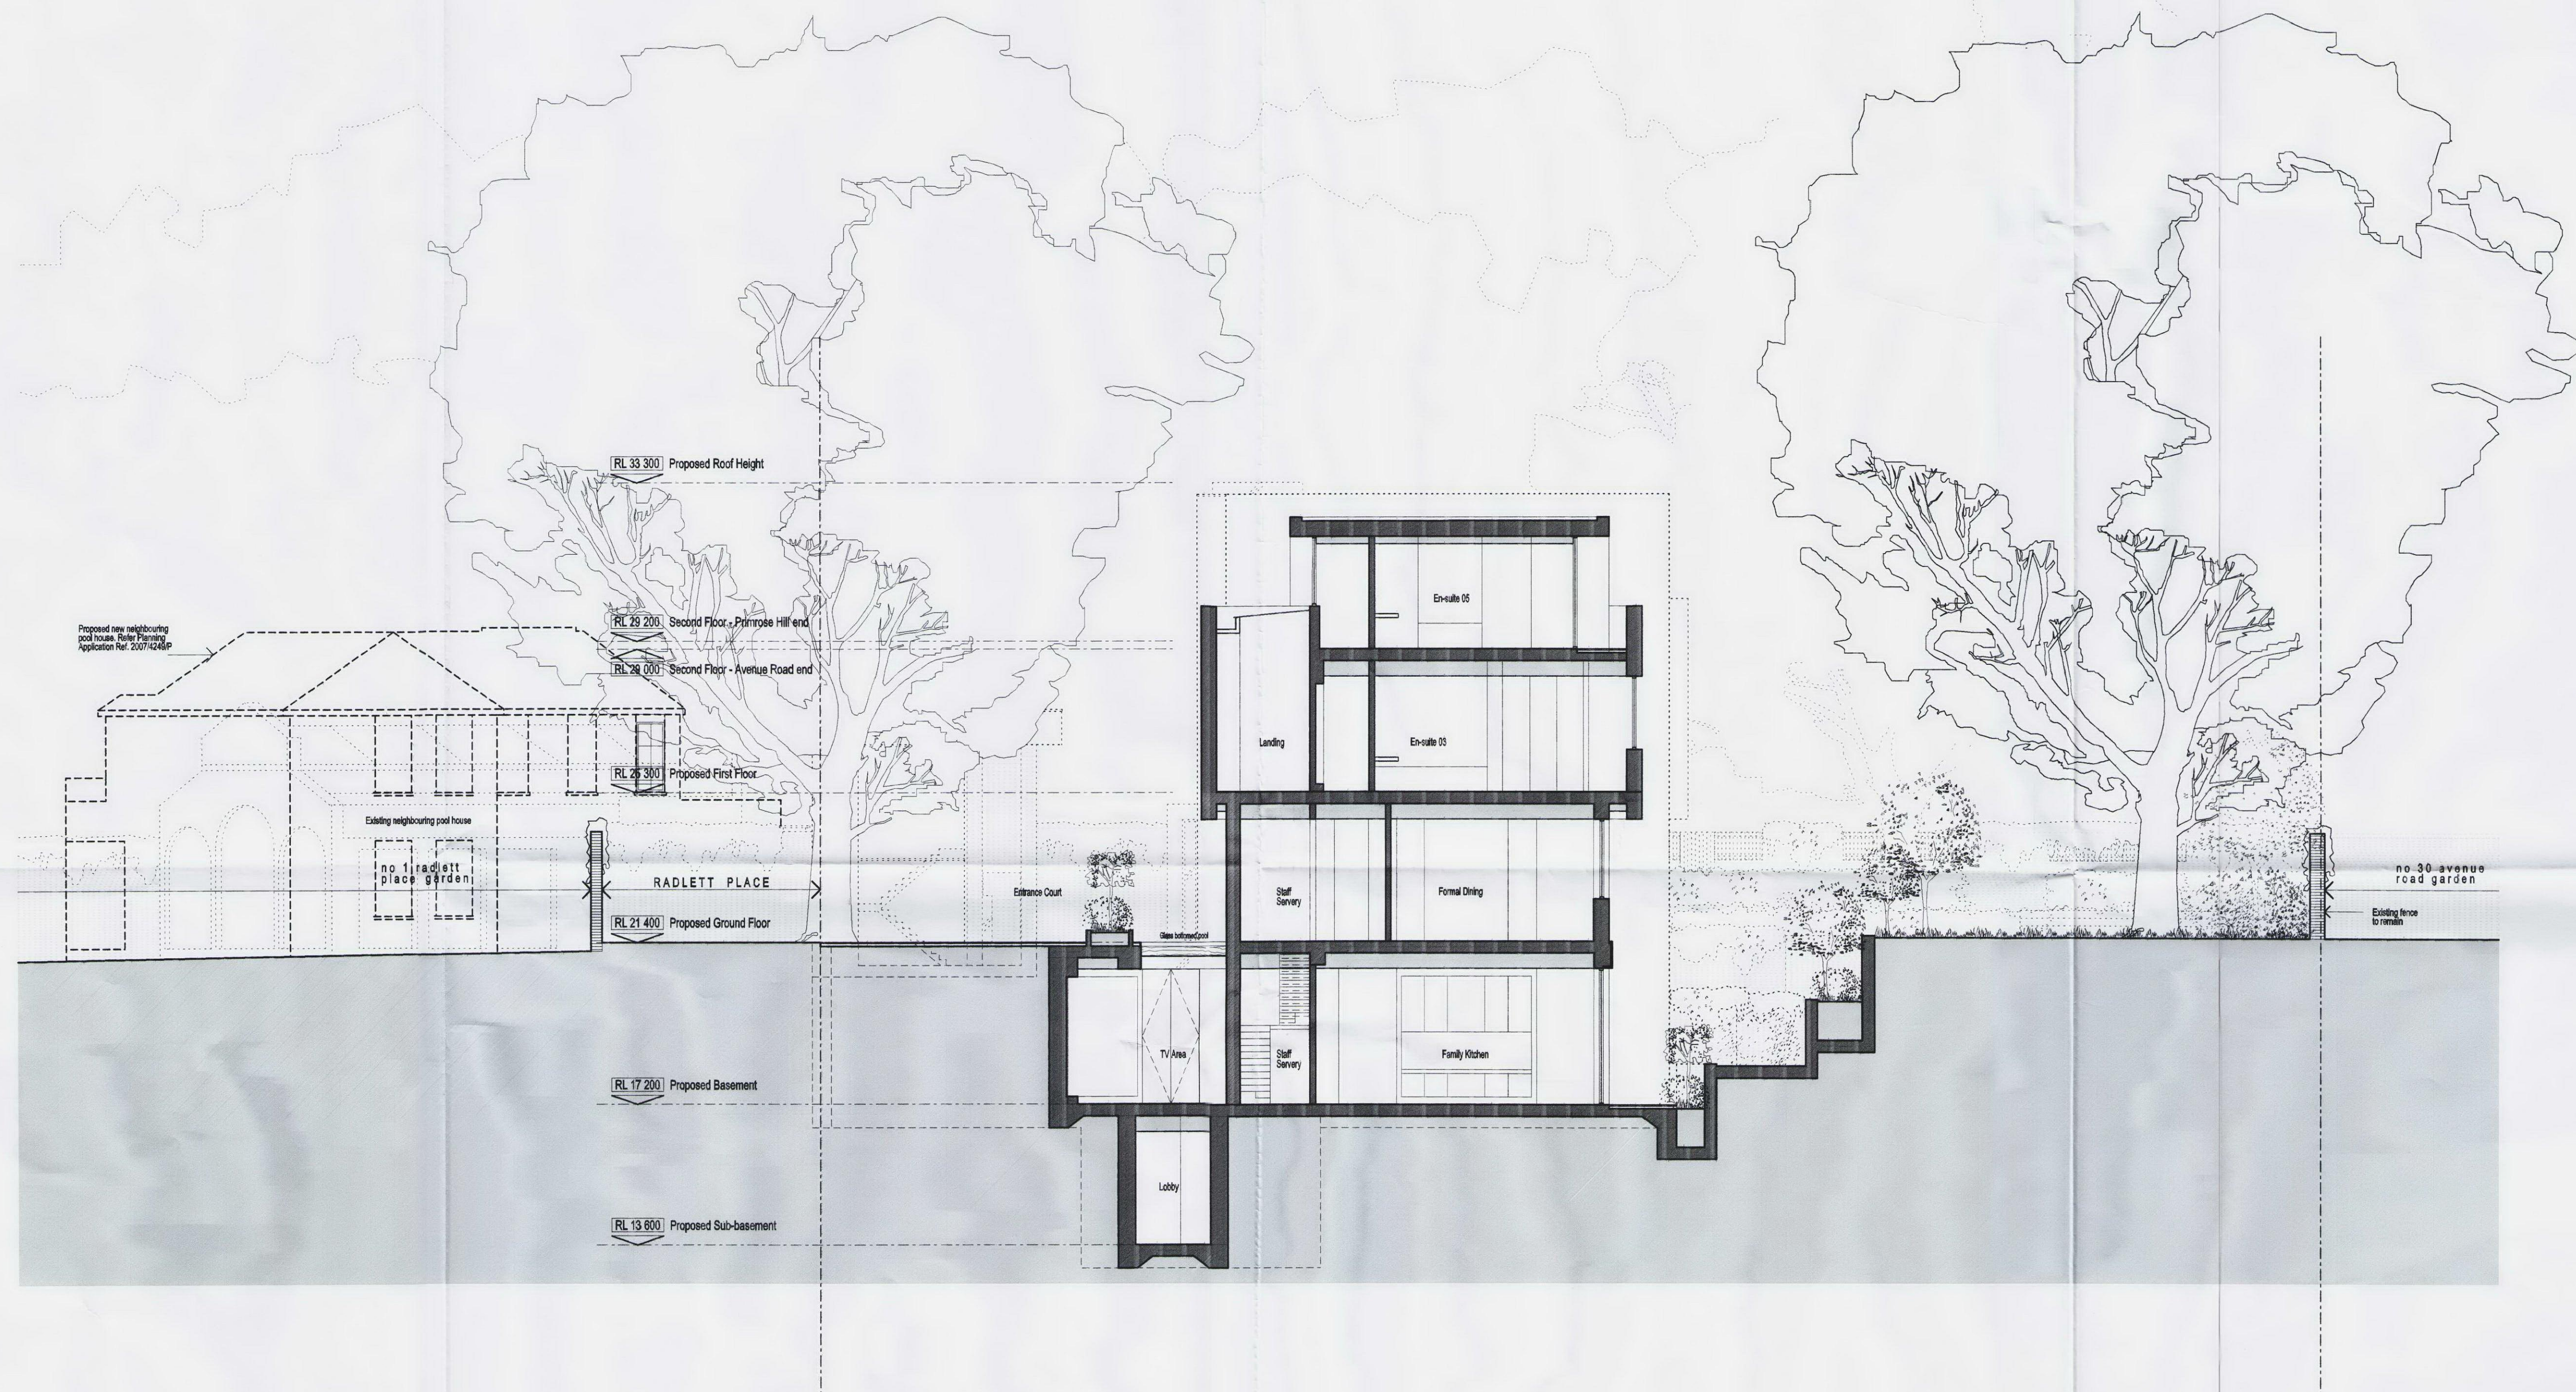

proposed section b

1 Radlett Place, London NW8

GENERAL NOTES:

1. No dimensions are to be scaled from this drawing.
2. All errors, omissions or inconsistencies are to be reported to Architect immediately.
3. All dimensions are to be checked on site prior to fabrication & construction.
4. Levels of incoming services to be established with Architect, Utility Authority & Structural Engineer.

Revision	Date	Comment
A	08.05.25	Planning Submission
B	08.09.16	Additional Green Roofs
C		
D		
E		
F		
G		
H		

Address: **1 Radlett Place, London, NW8 6BT**
 Stage: **PLANNING SUBMISSION**
 Title: **Approved Section B**
 Scale: 1:100 @ A1
 Date: 16 September 2008
 Job no: 361 Dwg No: P-20-004 Revision: B

MMM architects LLP
 The Banking Hall, 26 Maida Vale, London, W9 1RS
 T +44 (0)207 286 9499, F +44 (0)207 286 9599
 E post@mmmarchitects.com, www.mmmarchitects.com

