


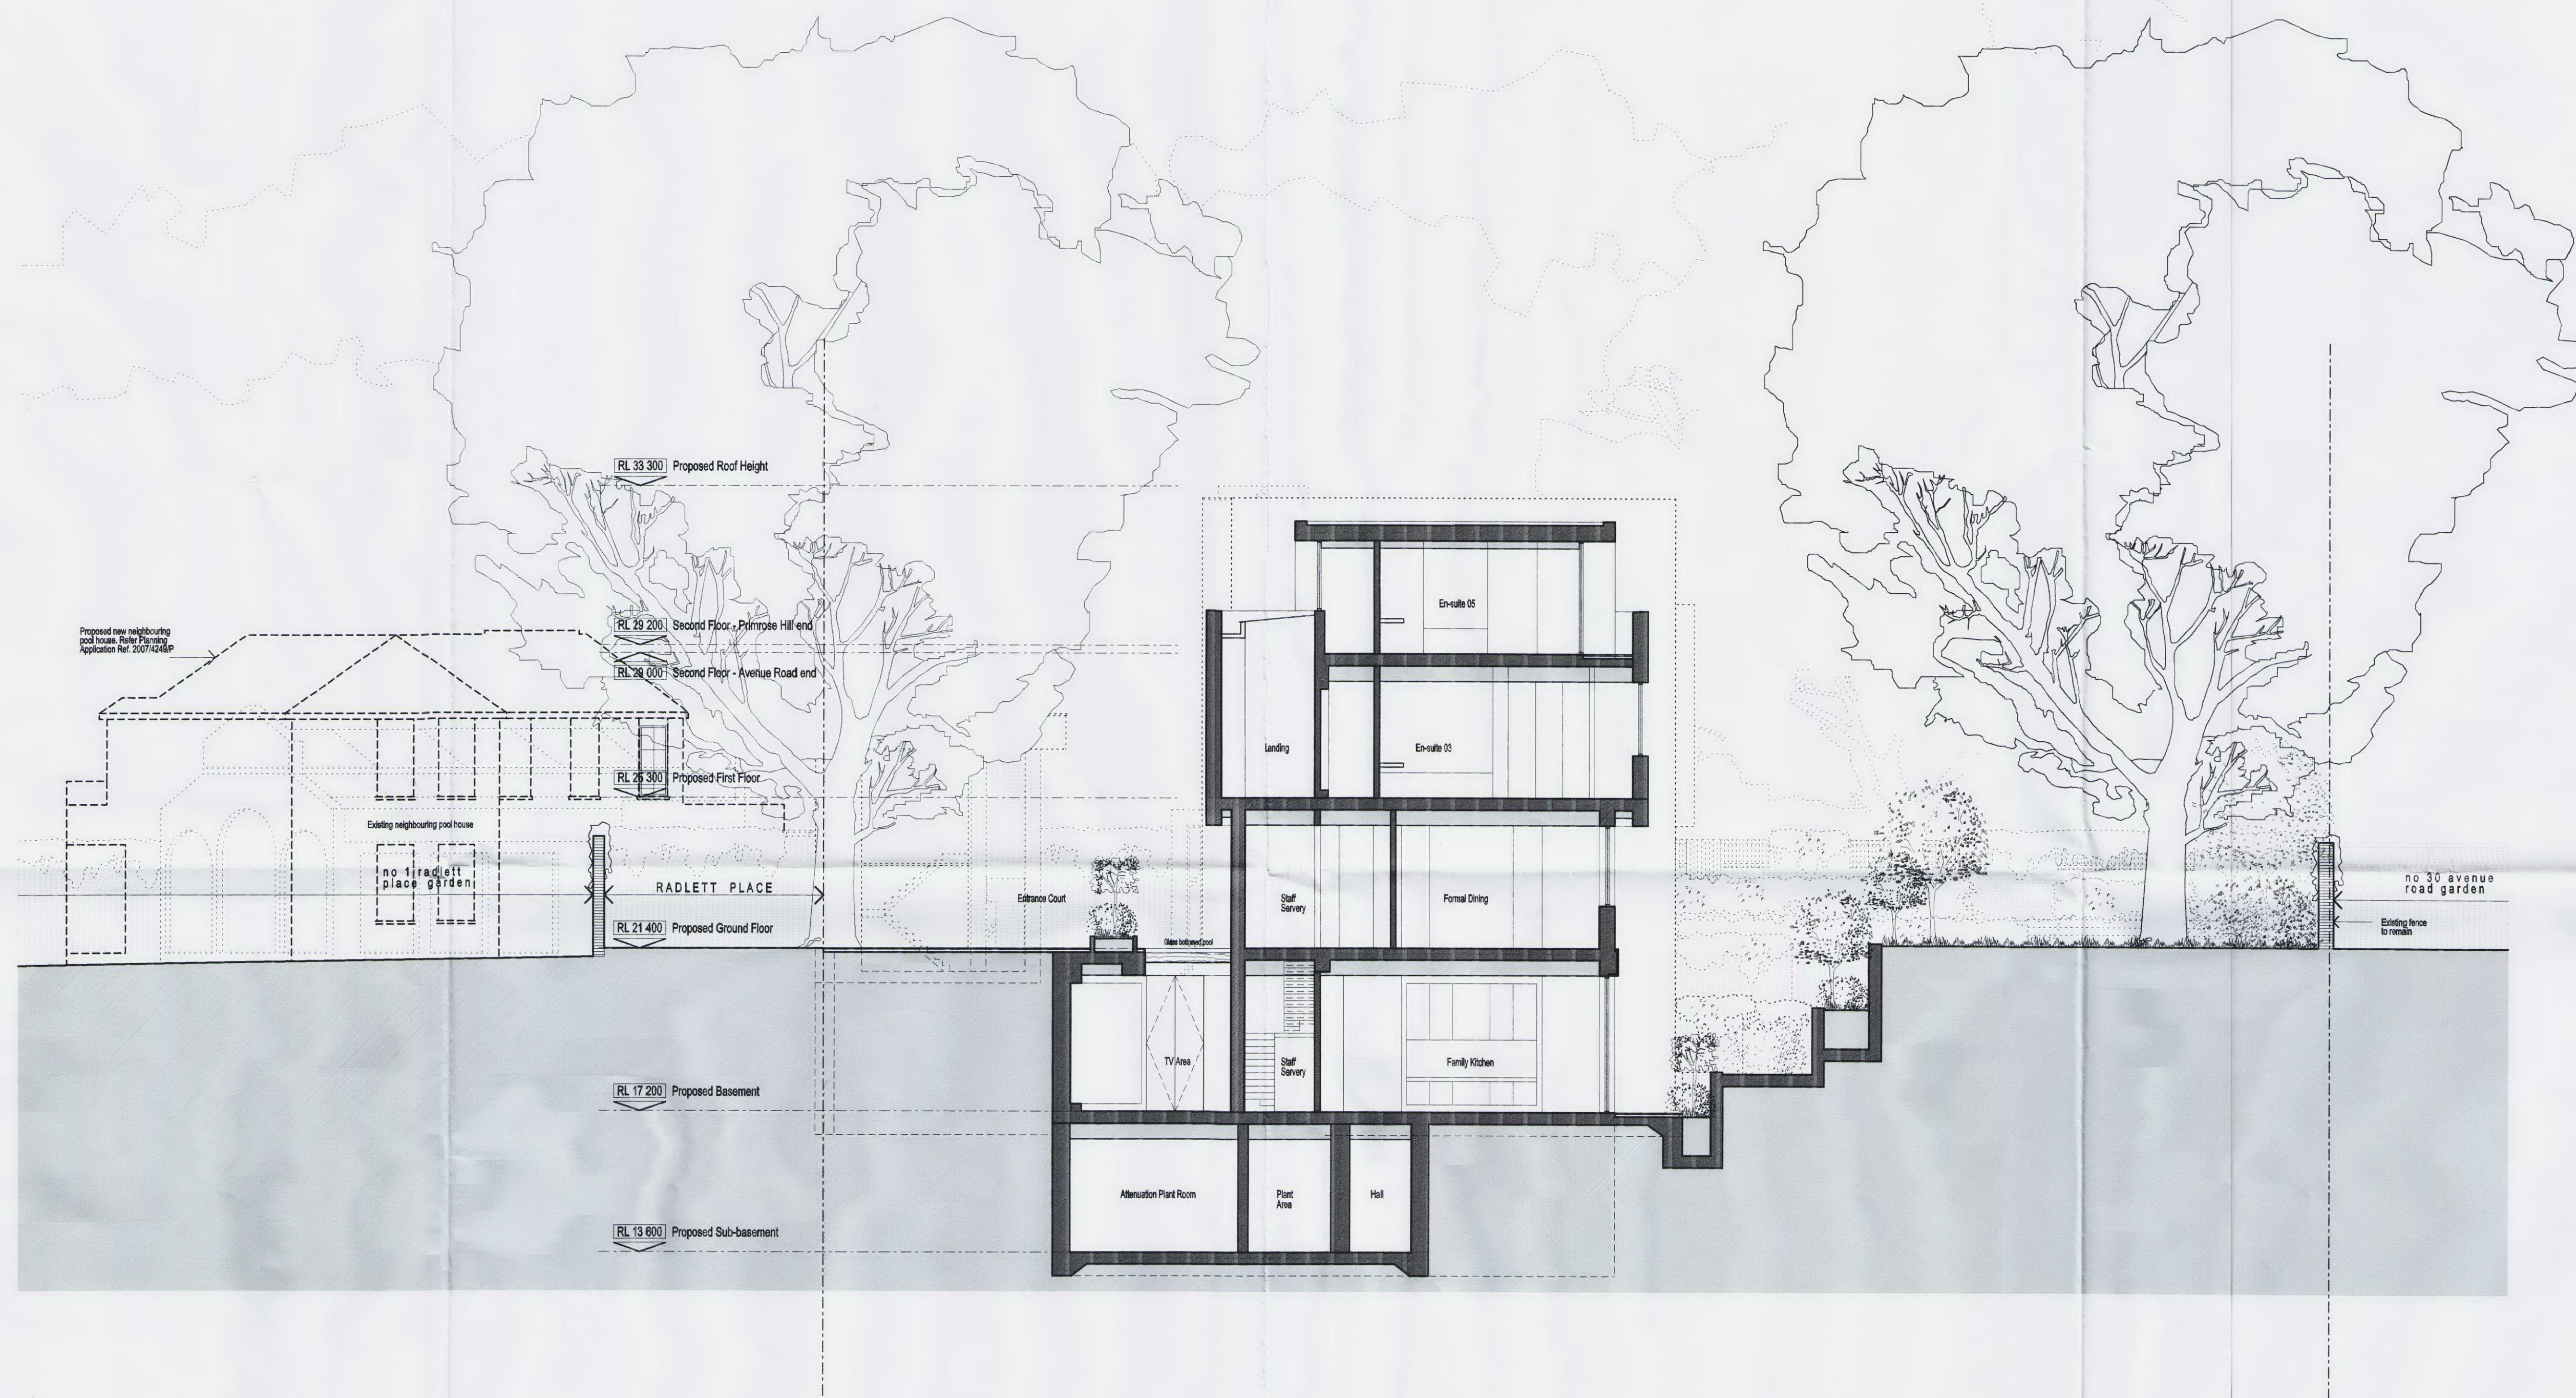

proposed section b

1 Radlett Place, London NW8


GENERAL NOTES:

1. No dimensions are to be scaled from this drawing.
2. All errors, omissions or inaccuracies are to be reported to Architect immediately.
3. All dimensions are to be checked on site prior to fabrication & construction.
4. Inverts of incoming services to be established with Architect, Utility Authority & Structural Engineer.

Revision	Date	Comment
A	19.02.10	Minor amendments to footprint
B		
C		
D		
E		
F		
G		
H		

Address: **1 Radlett Place, London, NW8 6BT**
 Stages: **PLANNING SUBMISSION**

Title: **Proposed Section B**
 Scale: 1:100 @ A1
 Date: 19 February 2010
 Job no: 361
 Dwg No: PL-20-004
 Revision: A

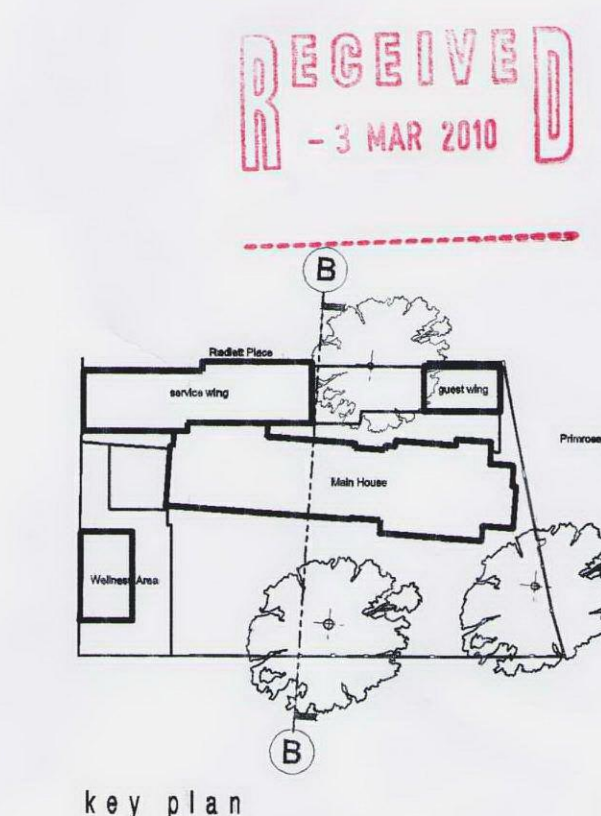

key plan

MMM architects LLP

The Banking Hall, 26 Maida Vale, London, W9 1RS
 T +44 [0]207 286 9499, F +44 [0]207 286 9599
 E post@mmmarchitects.com, www.mmmarchitects.com