


1 Radlett Place, London NW8

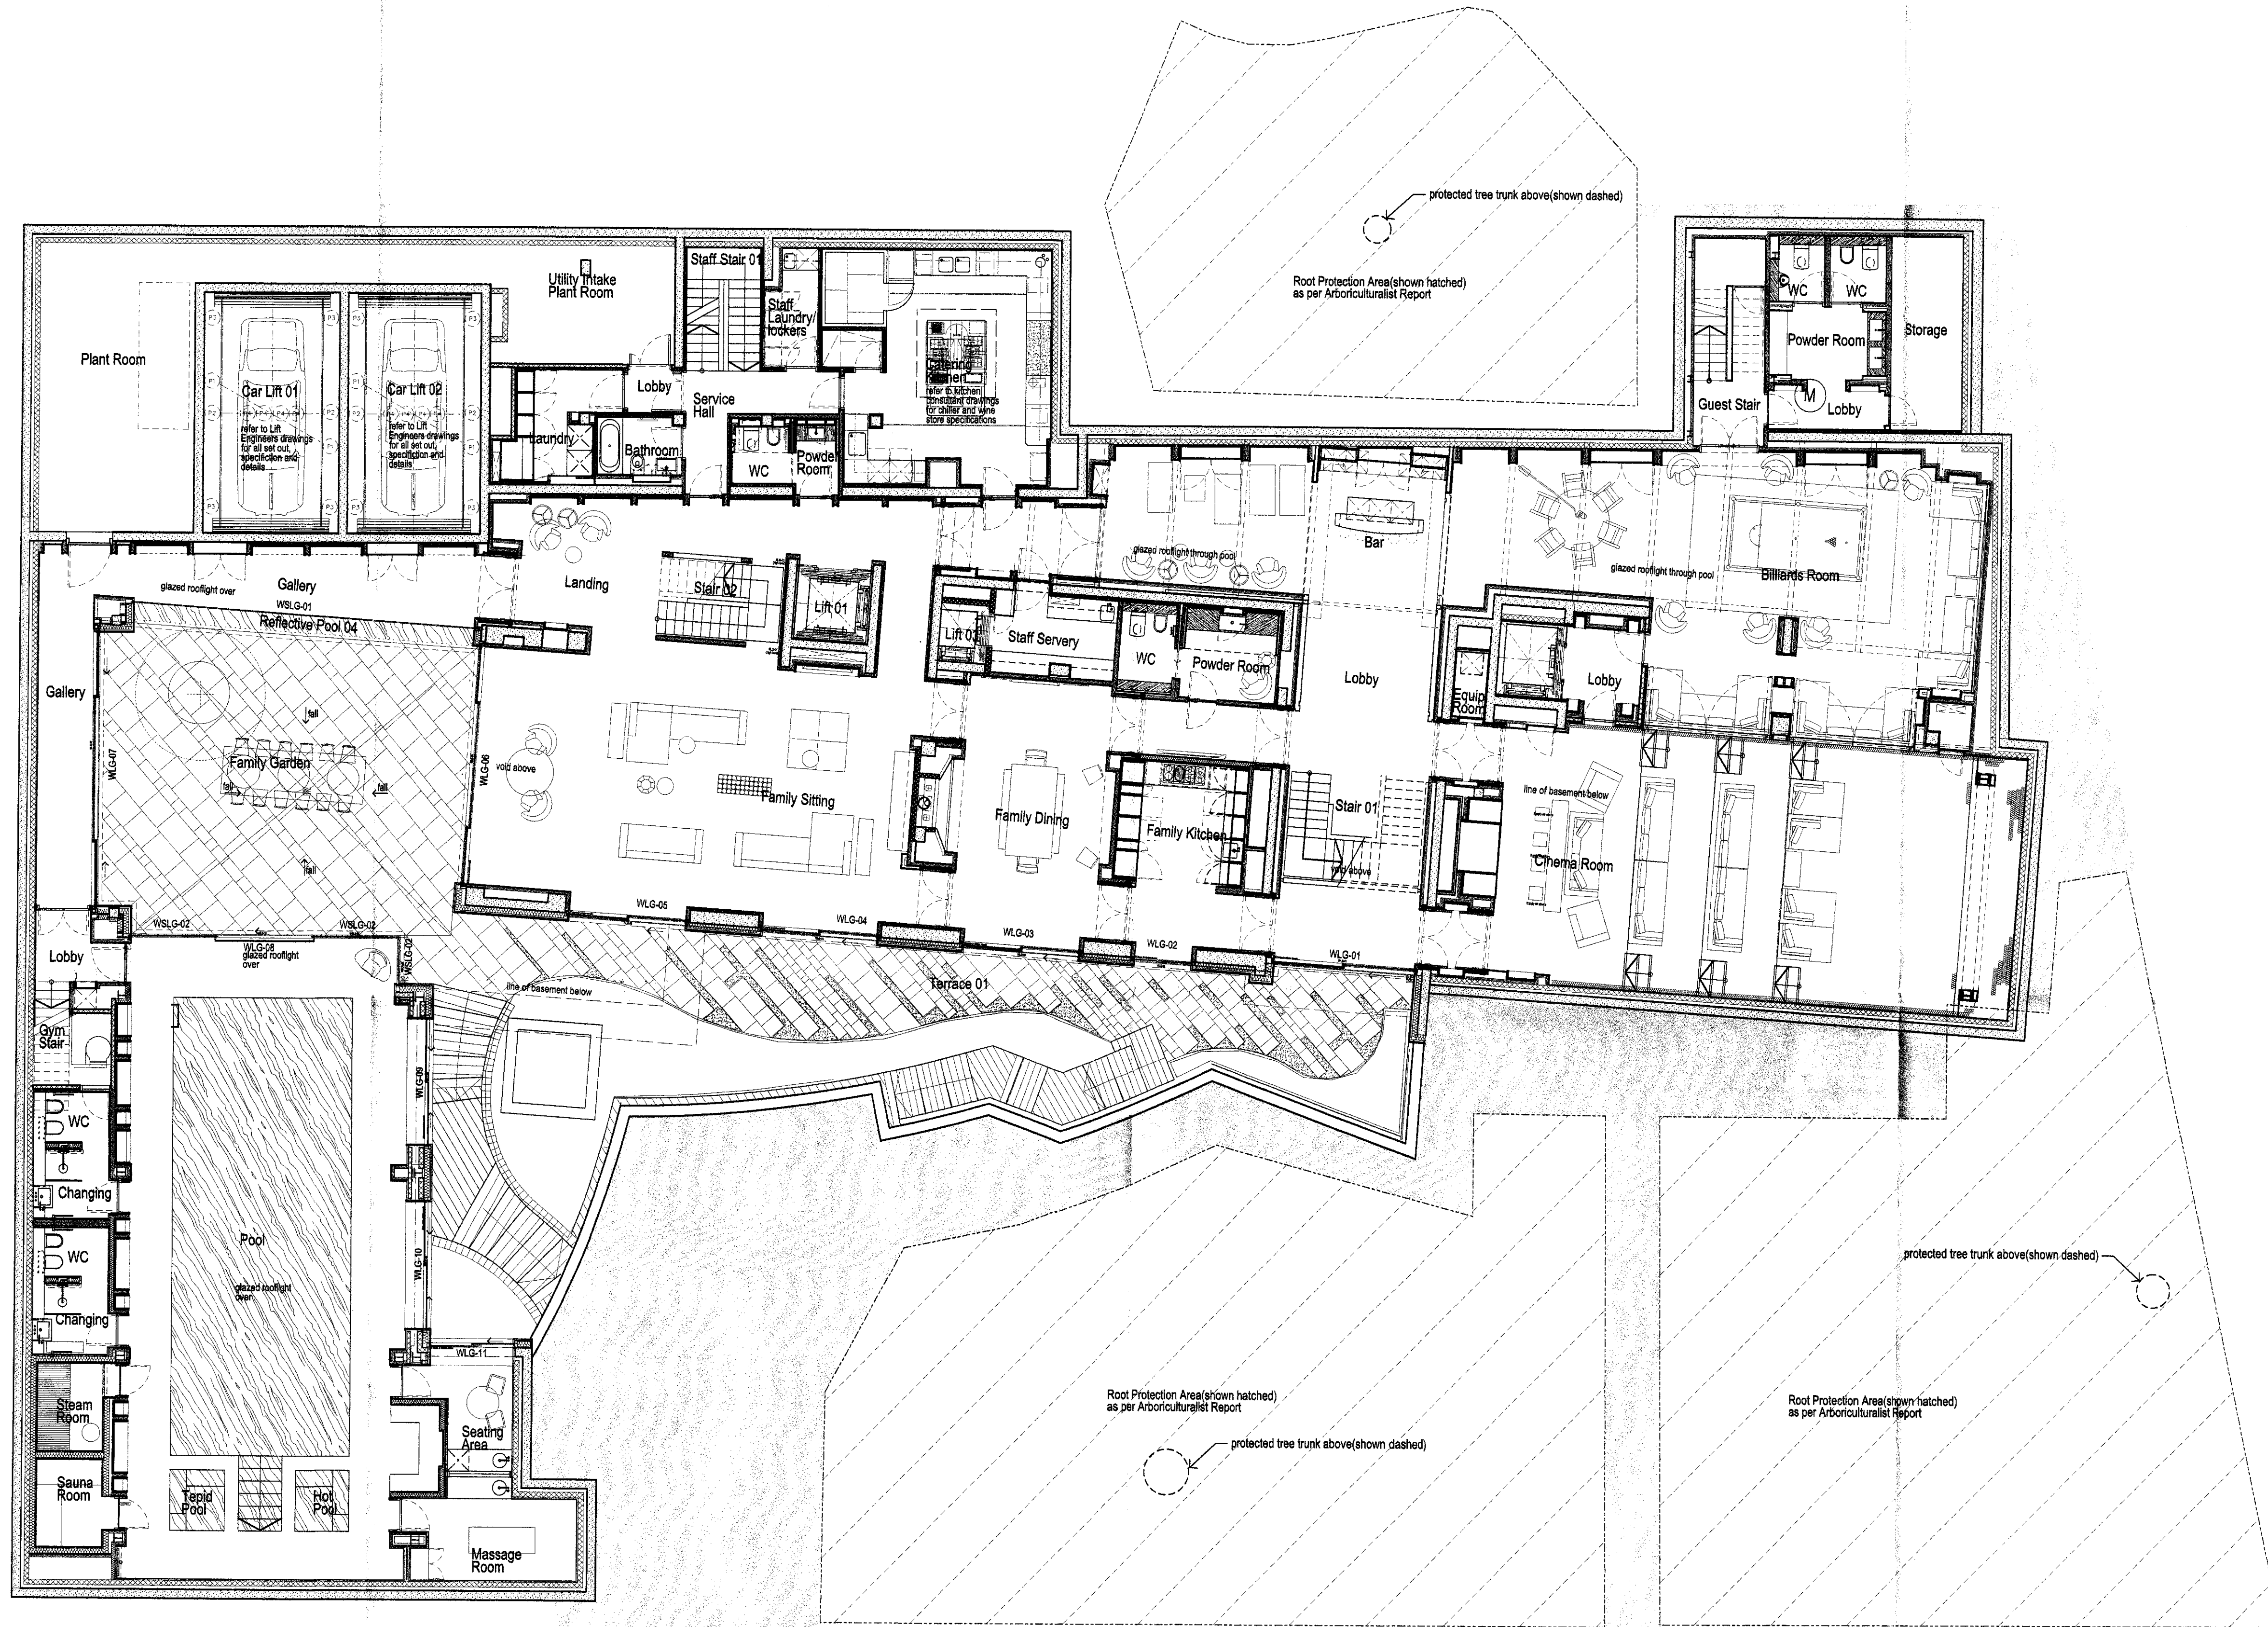

GENERAL NOTES:

1. No dimensions are to be scaled from this drawing.
2. All errors, omissions or inaccuracies are to be reported to Architect immediately.
3. All dimensions are to be checked on site prior to fabrication & construction.
4. Inverts of incoming services to be established with Architect, Utility Authority & Structural Engineer.

Revision: Date: Comment:

A	08.08.25	Planning Submission
B	14.12.09	Minor footprint amendments
C		
D		
E		
F		
G		
H		

Address: **1 Radlett Place, London, NW8 6BT**
Stage: **PLANNING SUBMISSION**

Title: **Proposed Basement Plan**

Scale: **1:100 @ A1**
Job no.: **361**
Date: **14 December 2009**
Dwg No.: **P 10-002**
Revision: **B**

MMM

architects LLP

The Bankers Hall, 26 Maida Vale, London, W9 1PS
T +44 (0)207 286 9499, F +44 (0)207 286 9599
E post@mmmarchitects.com, www.mmmarchitects.com