


notes  
Do not scale drawing  
All dimensions to be checked on site  
The ownership of the copyright of this drawing is retained by the architect whose consent must be obtained before any use or reproduction of the drawing or part thereof can be made.  
This drawing should be read in conjunction with all other relevant documentation

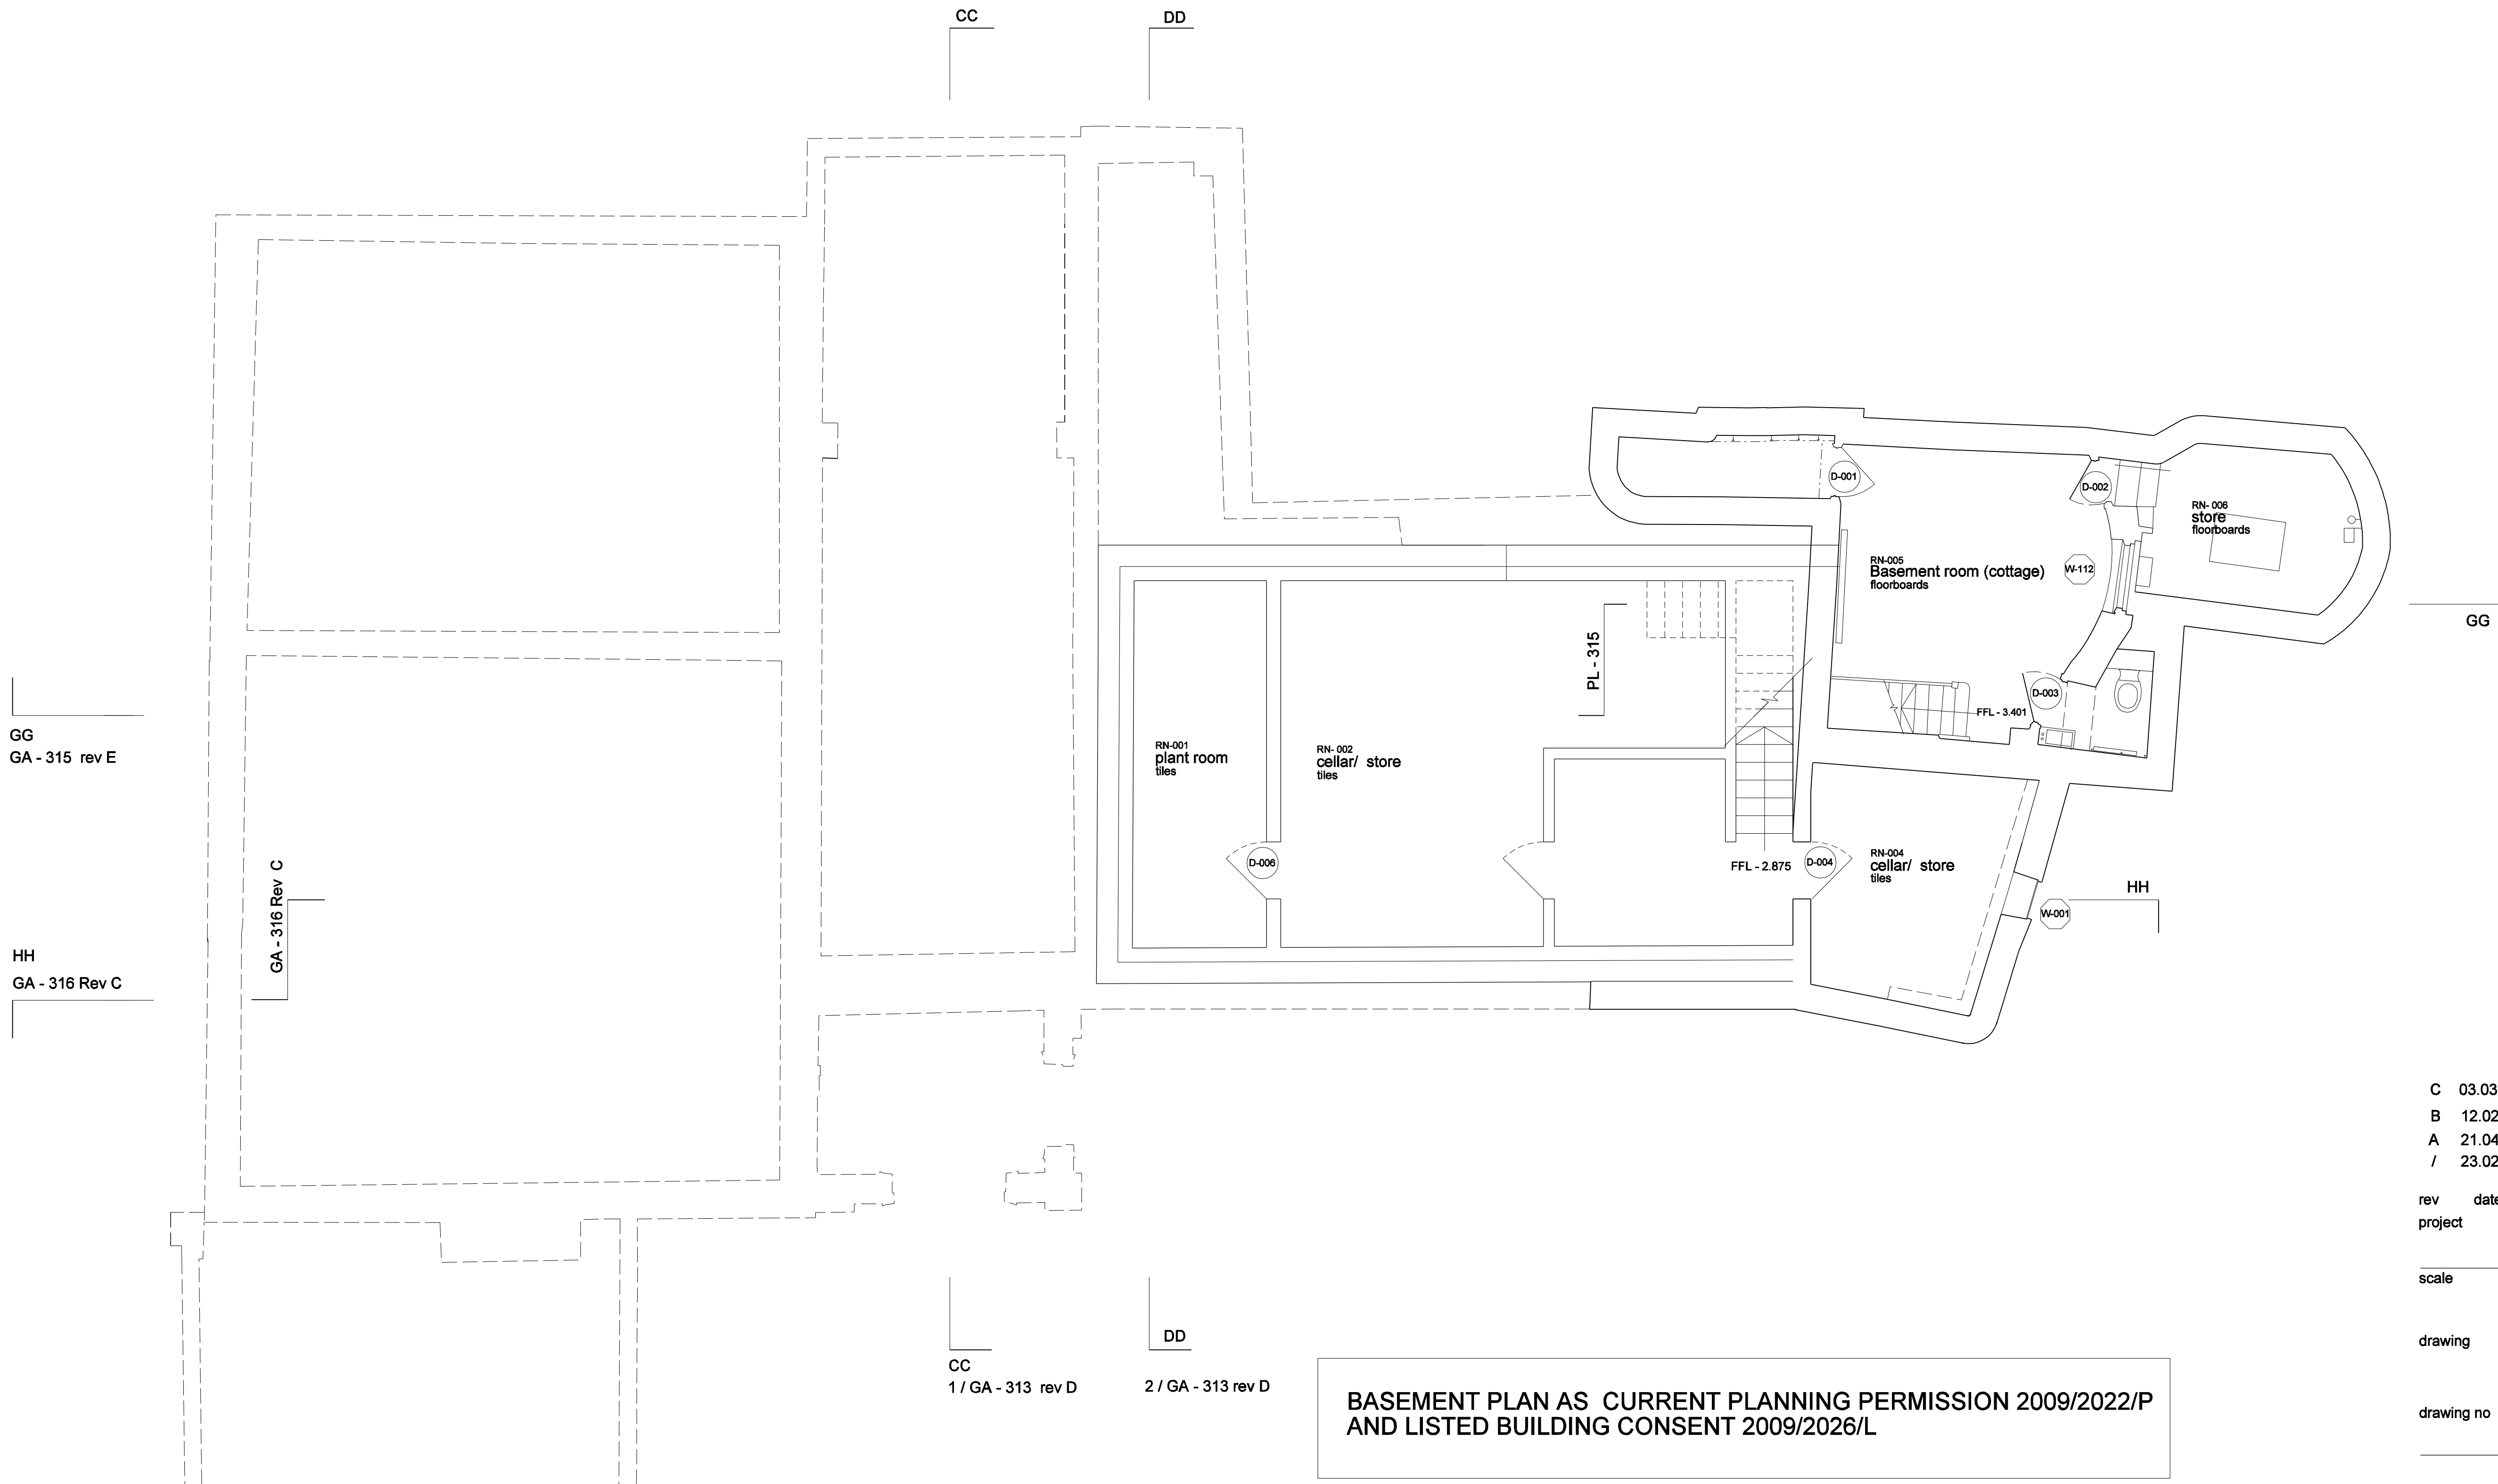

Paul+O Architects Ltd

unit 8, 73 maygrove road  
west hampstead  
london nw6 2eg  
t/f +44 020 7604 3818  
mail@paul-o-architects.com