


notes
Do not scale drawing
All dimensions to be checked on site
The ownership of the copyright of this drawing is retained by the architect whose consent must be obtained before any use or reproduction of the drawing or part thereof can be made.
This drawing should be read in conjunction with all other relevant documentation

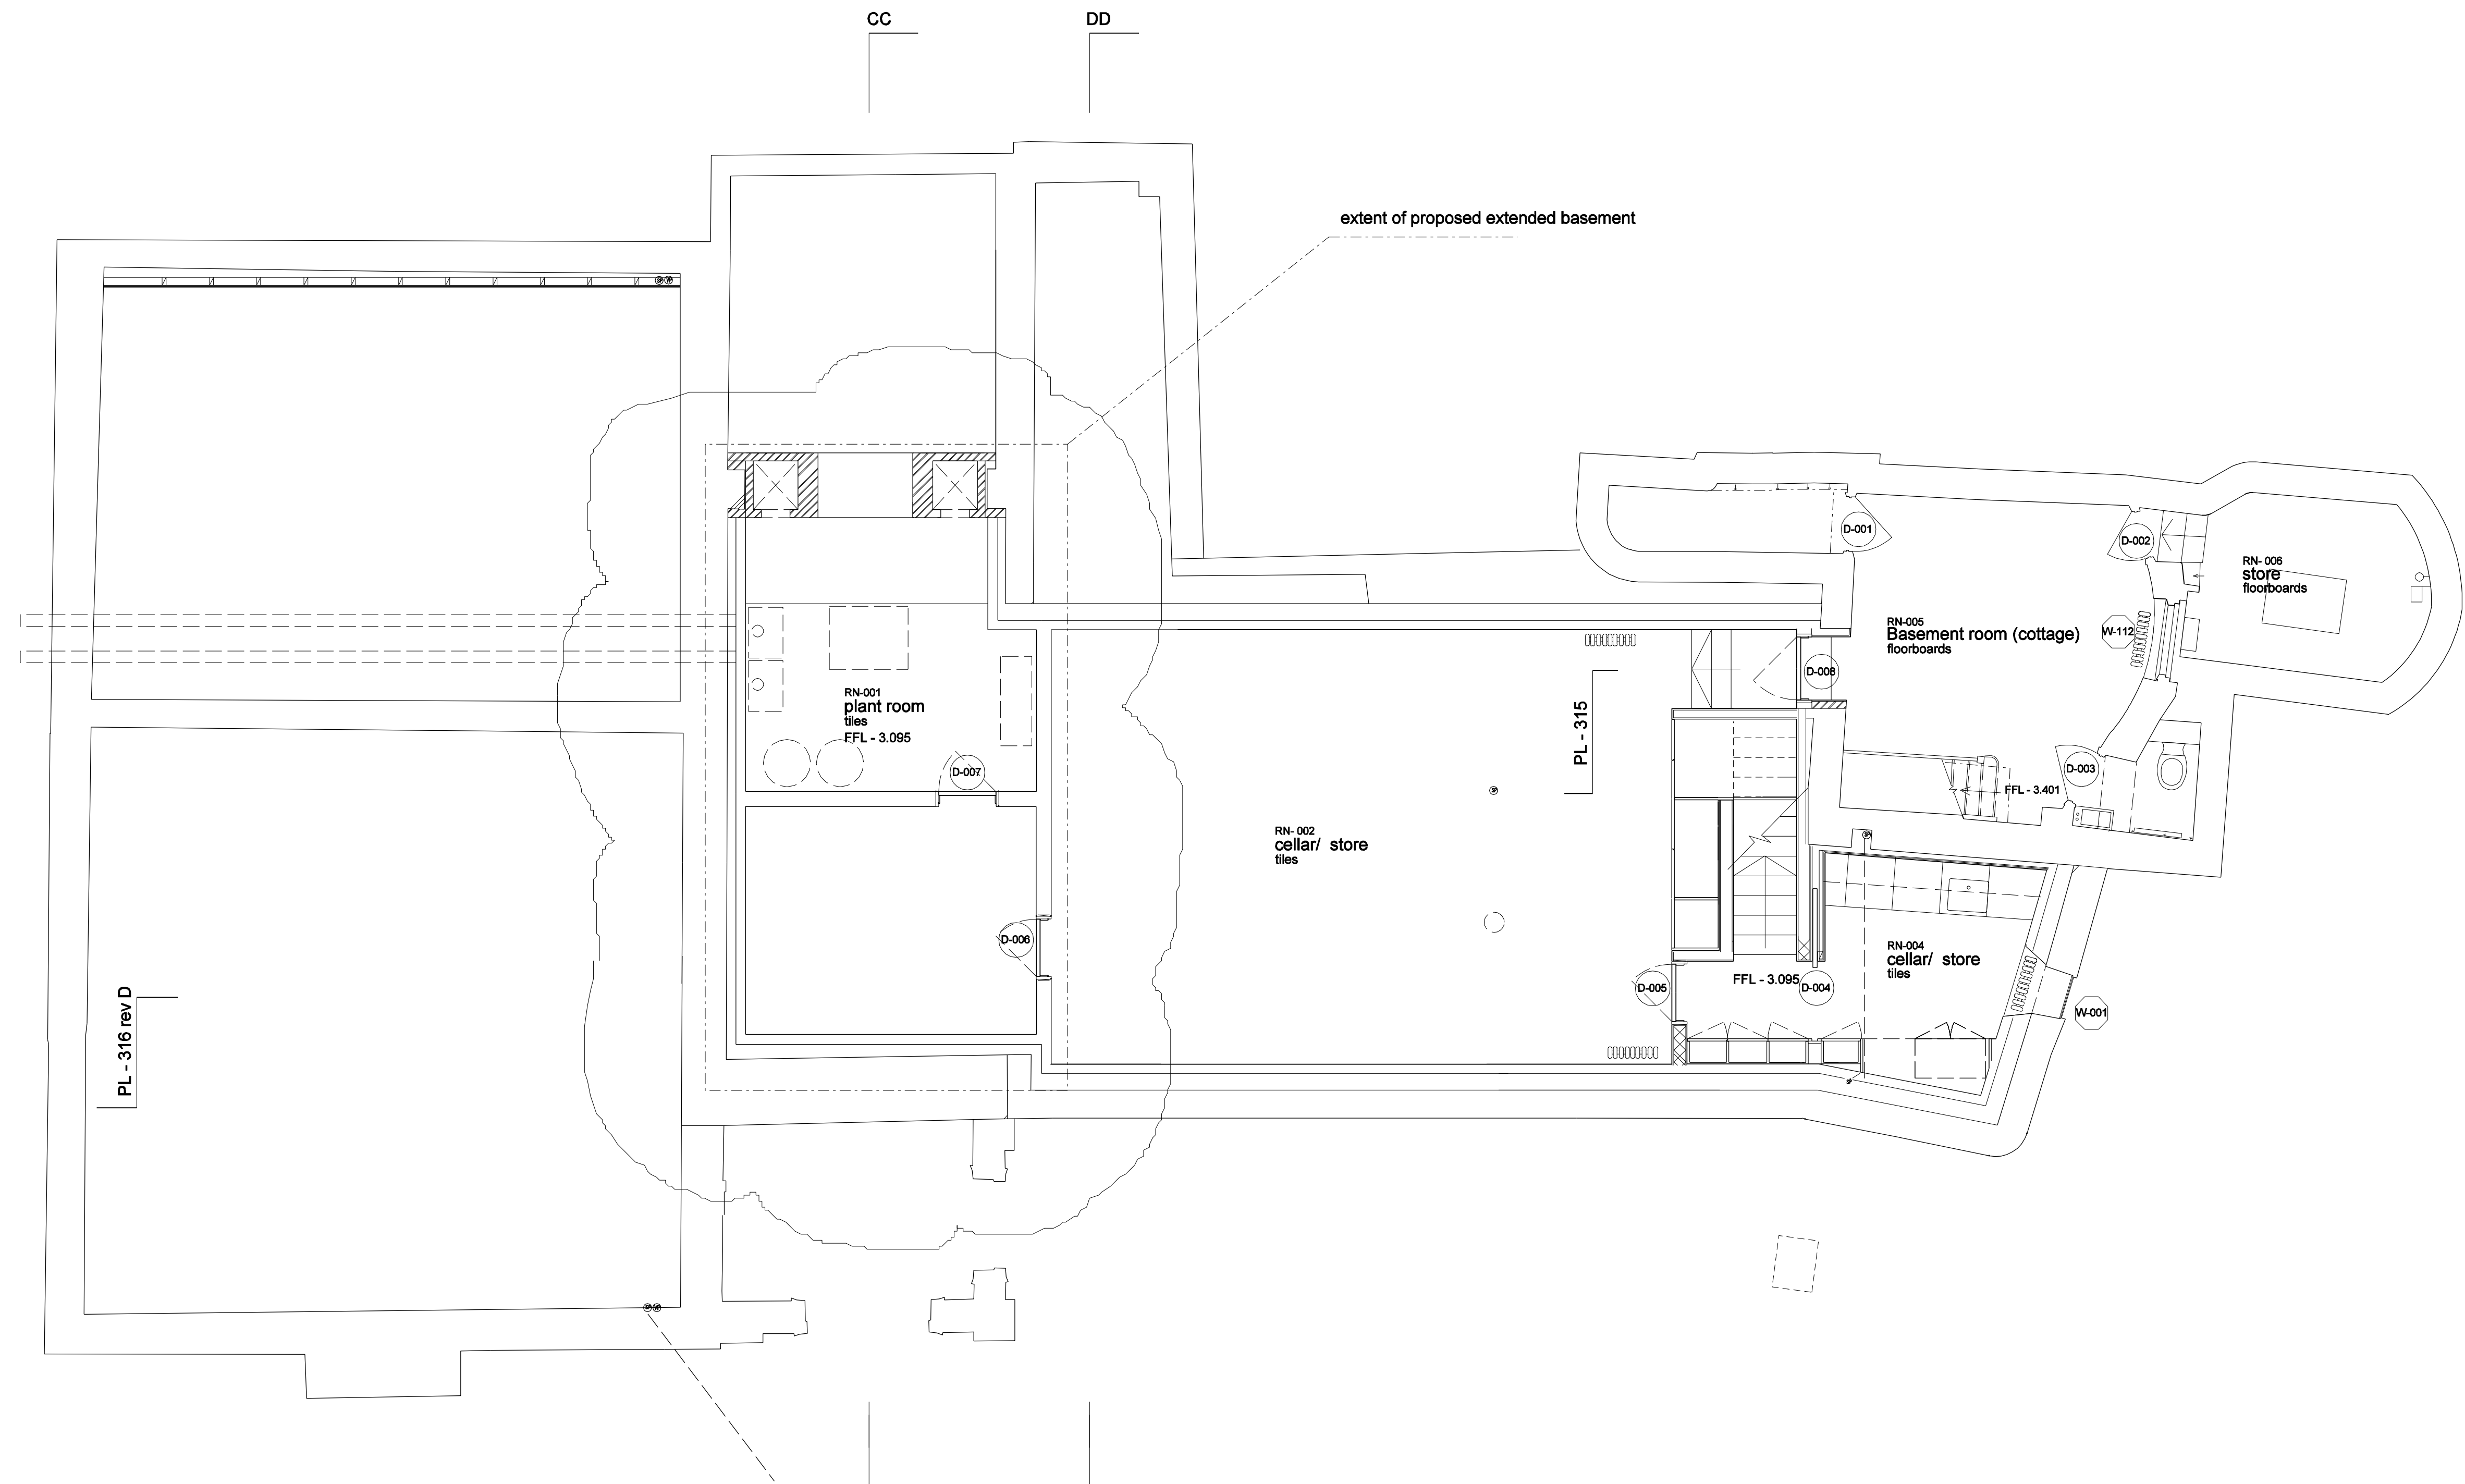

D	03.03.10	Planning Submission
C	03.03.10	Planning Submission
B	12.02.10	Planning submission
A	21.04.09	Planning submission
/	23.02.09	Planning submission


rev	date	amendment
project		Romney House

scale	1:100 @ A3 1:50 @ A1
-------	-------------------------

drawing	Proposed Basement
---------	-------------------

drawing no	PL 110 D
------------	----------

PROPOSED BASEMENT PLAN

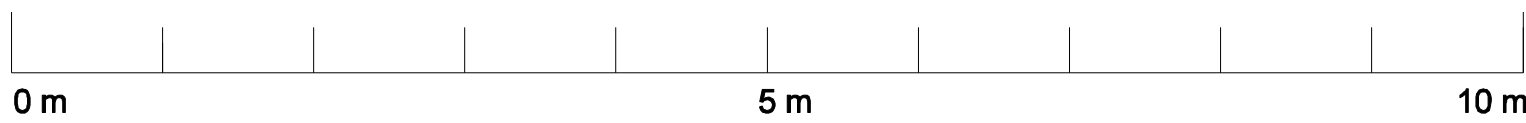

Paul+O Architects Ltd

unit 8, 73 maygrove road
west hampstead
london nw6 2eg
t/f +44 020 7604 3818
mail@paul-o-architects.com

GG
PL - 315 rev F

HH
PL - 316 rev D

CC
1 / PL - 313 rev E

DD
2 / PL - 313 rev E

PL - 316 rev D

PL - 315