


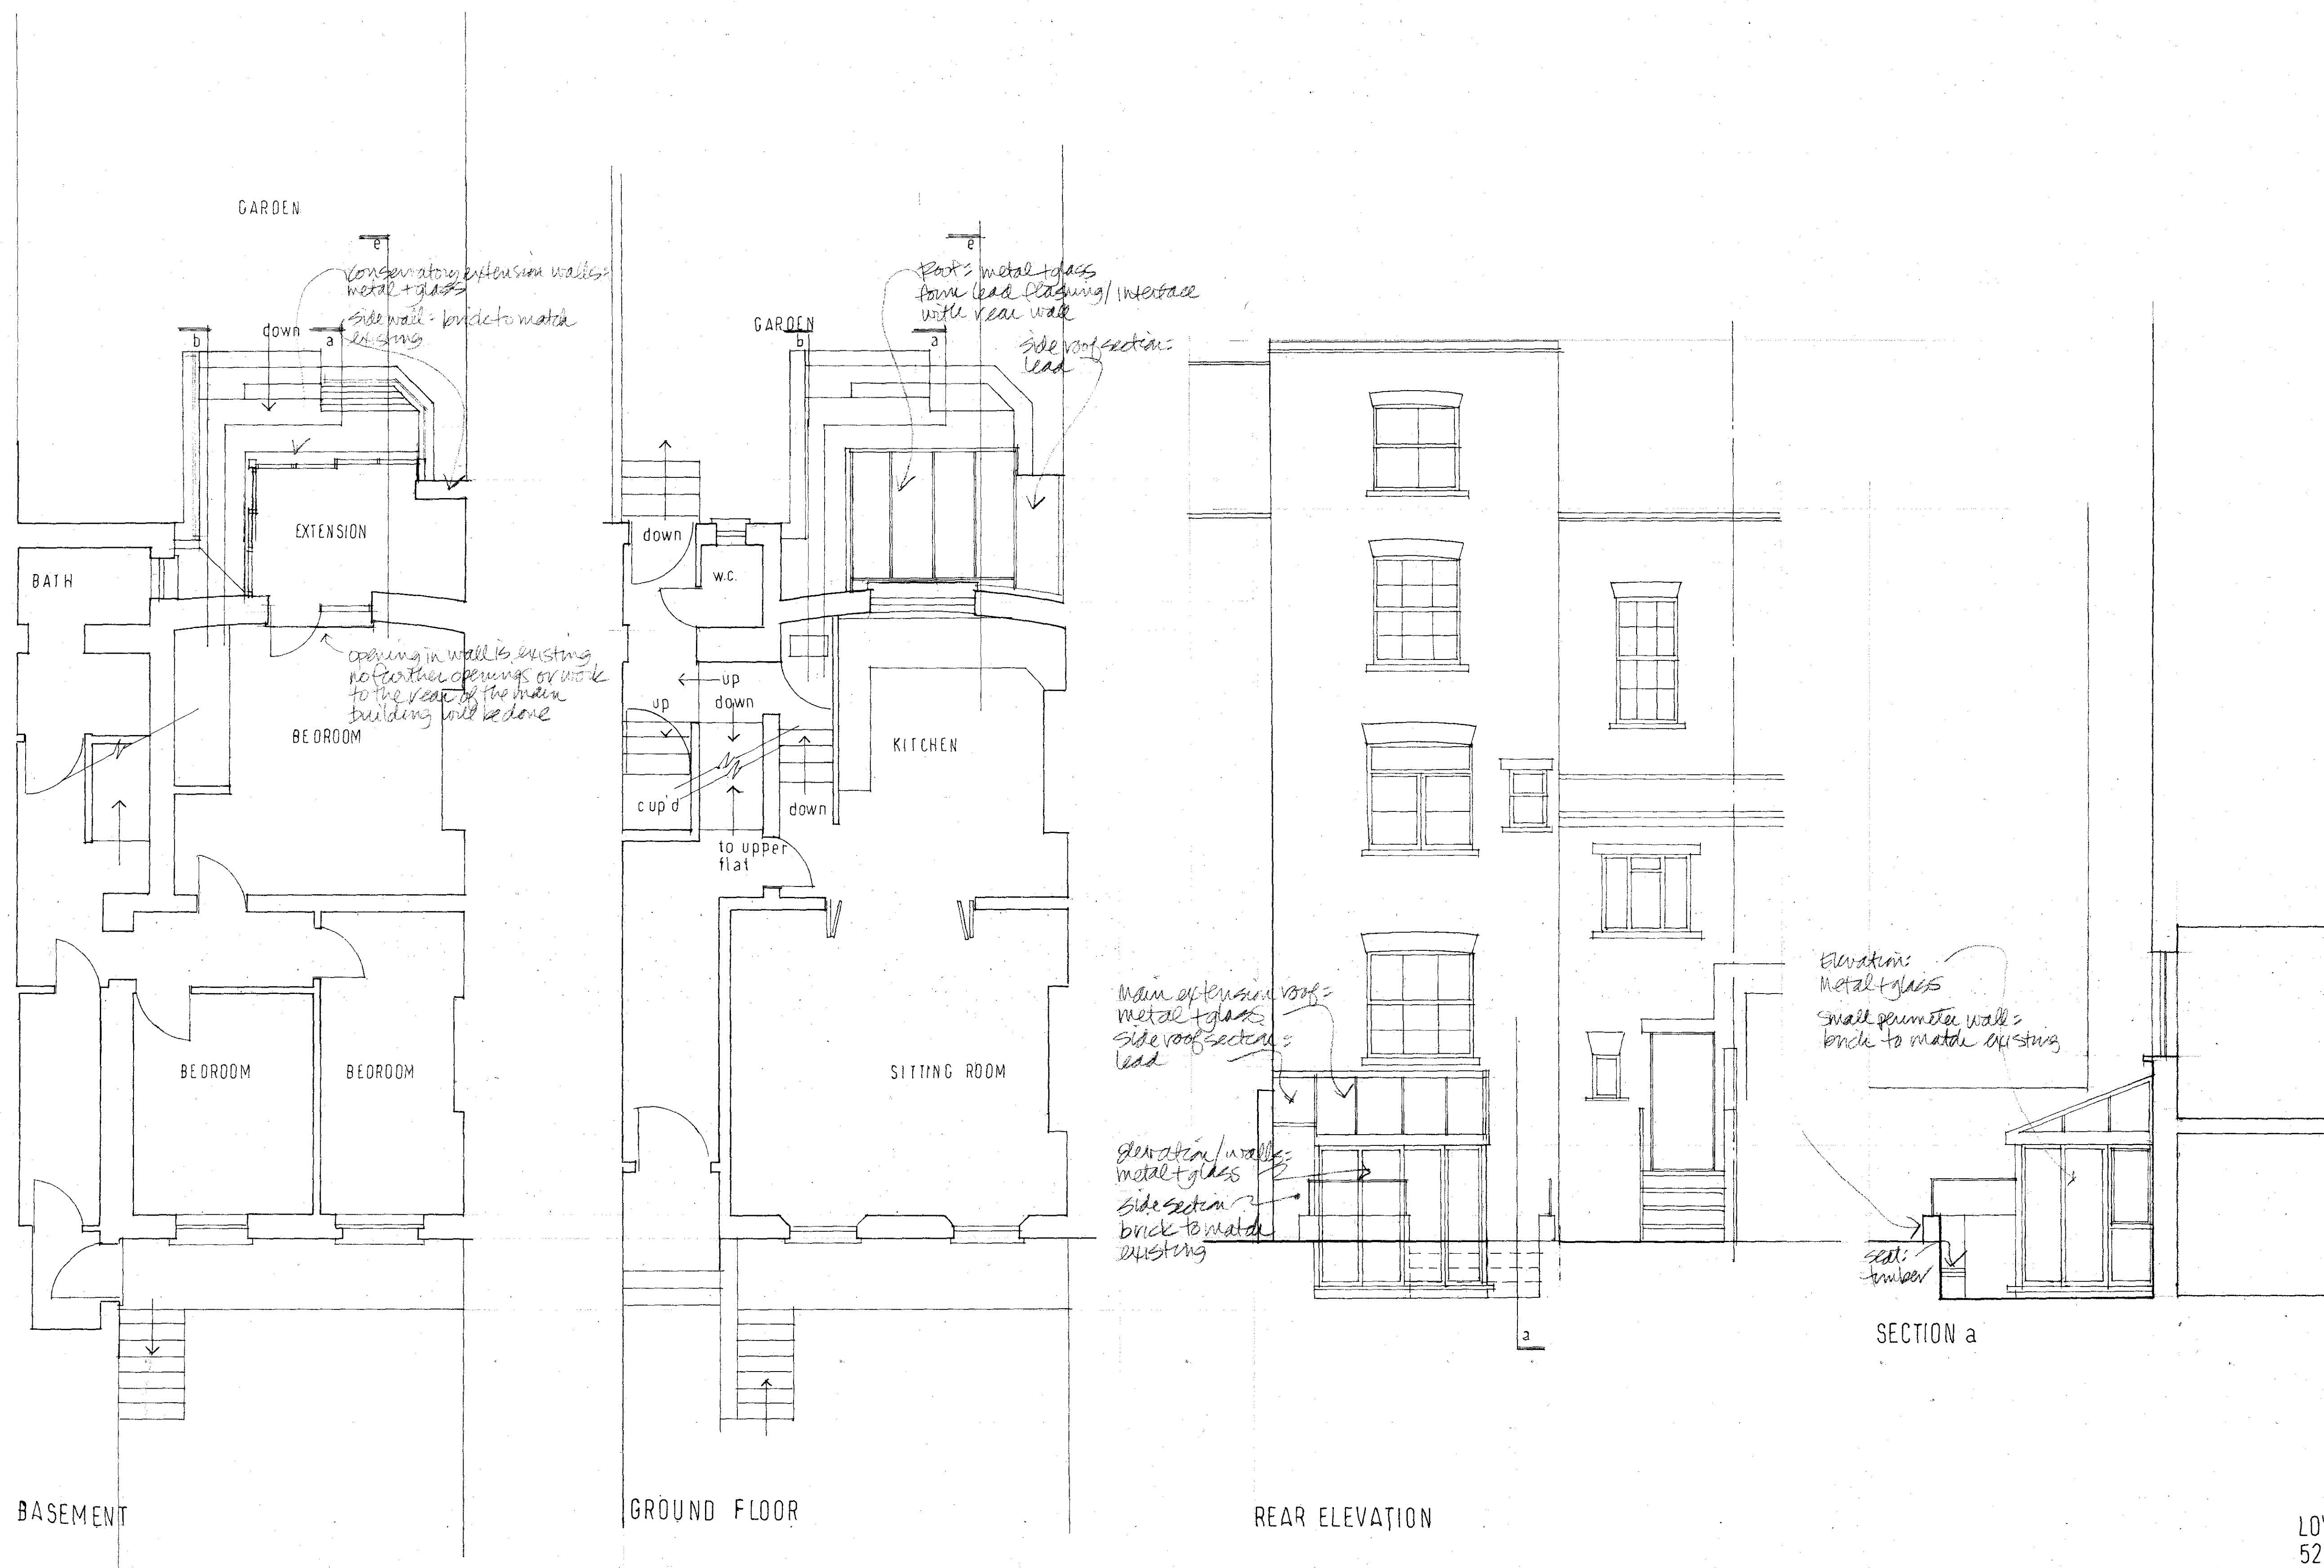

LOWER MAISONETTE  
52 FORTRESS ROAD  
Plans & Elevations: Proposals

Scale: 1:50  
Date: Jan 2010

Janis Malcomson Architect  
68 Landseer Road  
London N19 4JP

DO NOT SCALE FROM DRAWING.  
All details and dimensions to be checked  
on site.  
Any discrepancies between drawings  
or documents + site to be reported before the start