


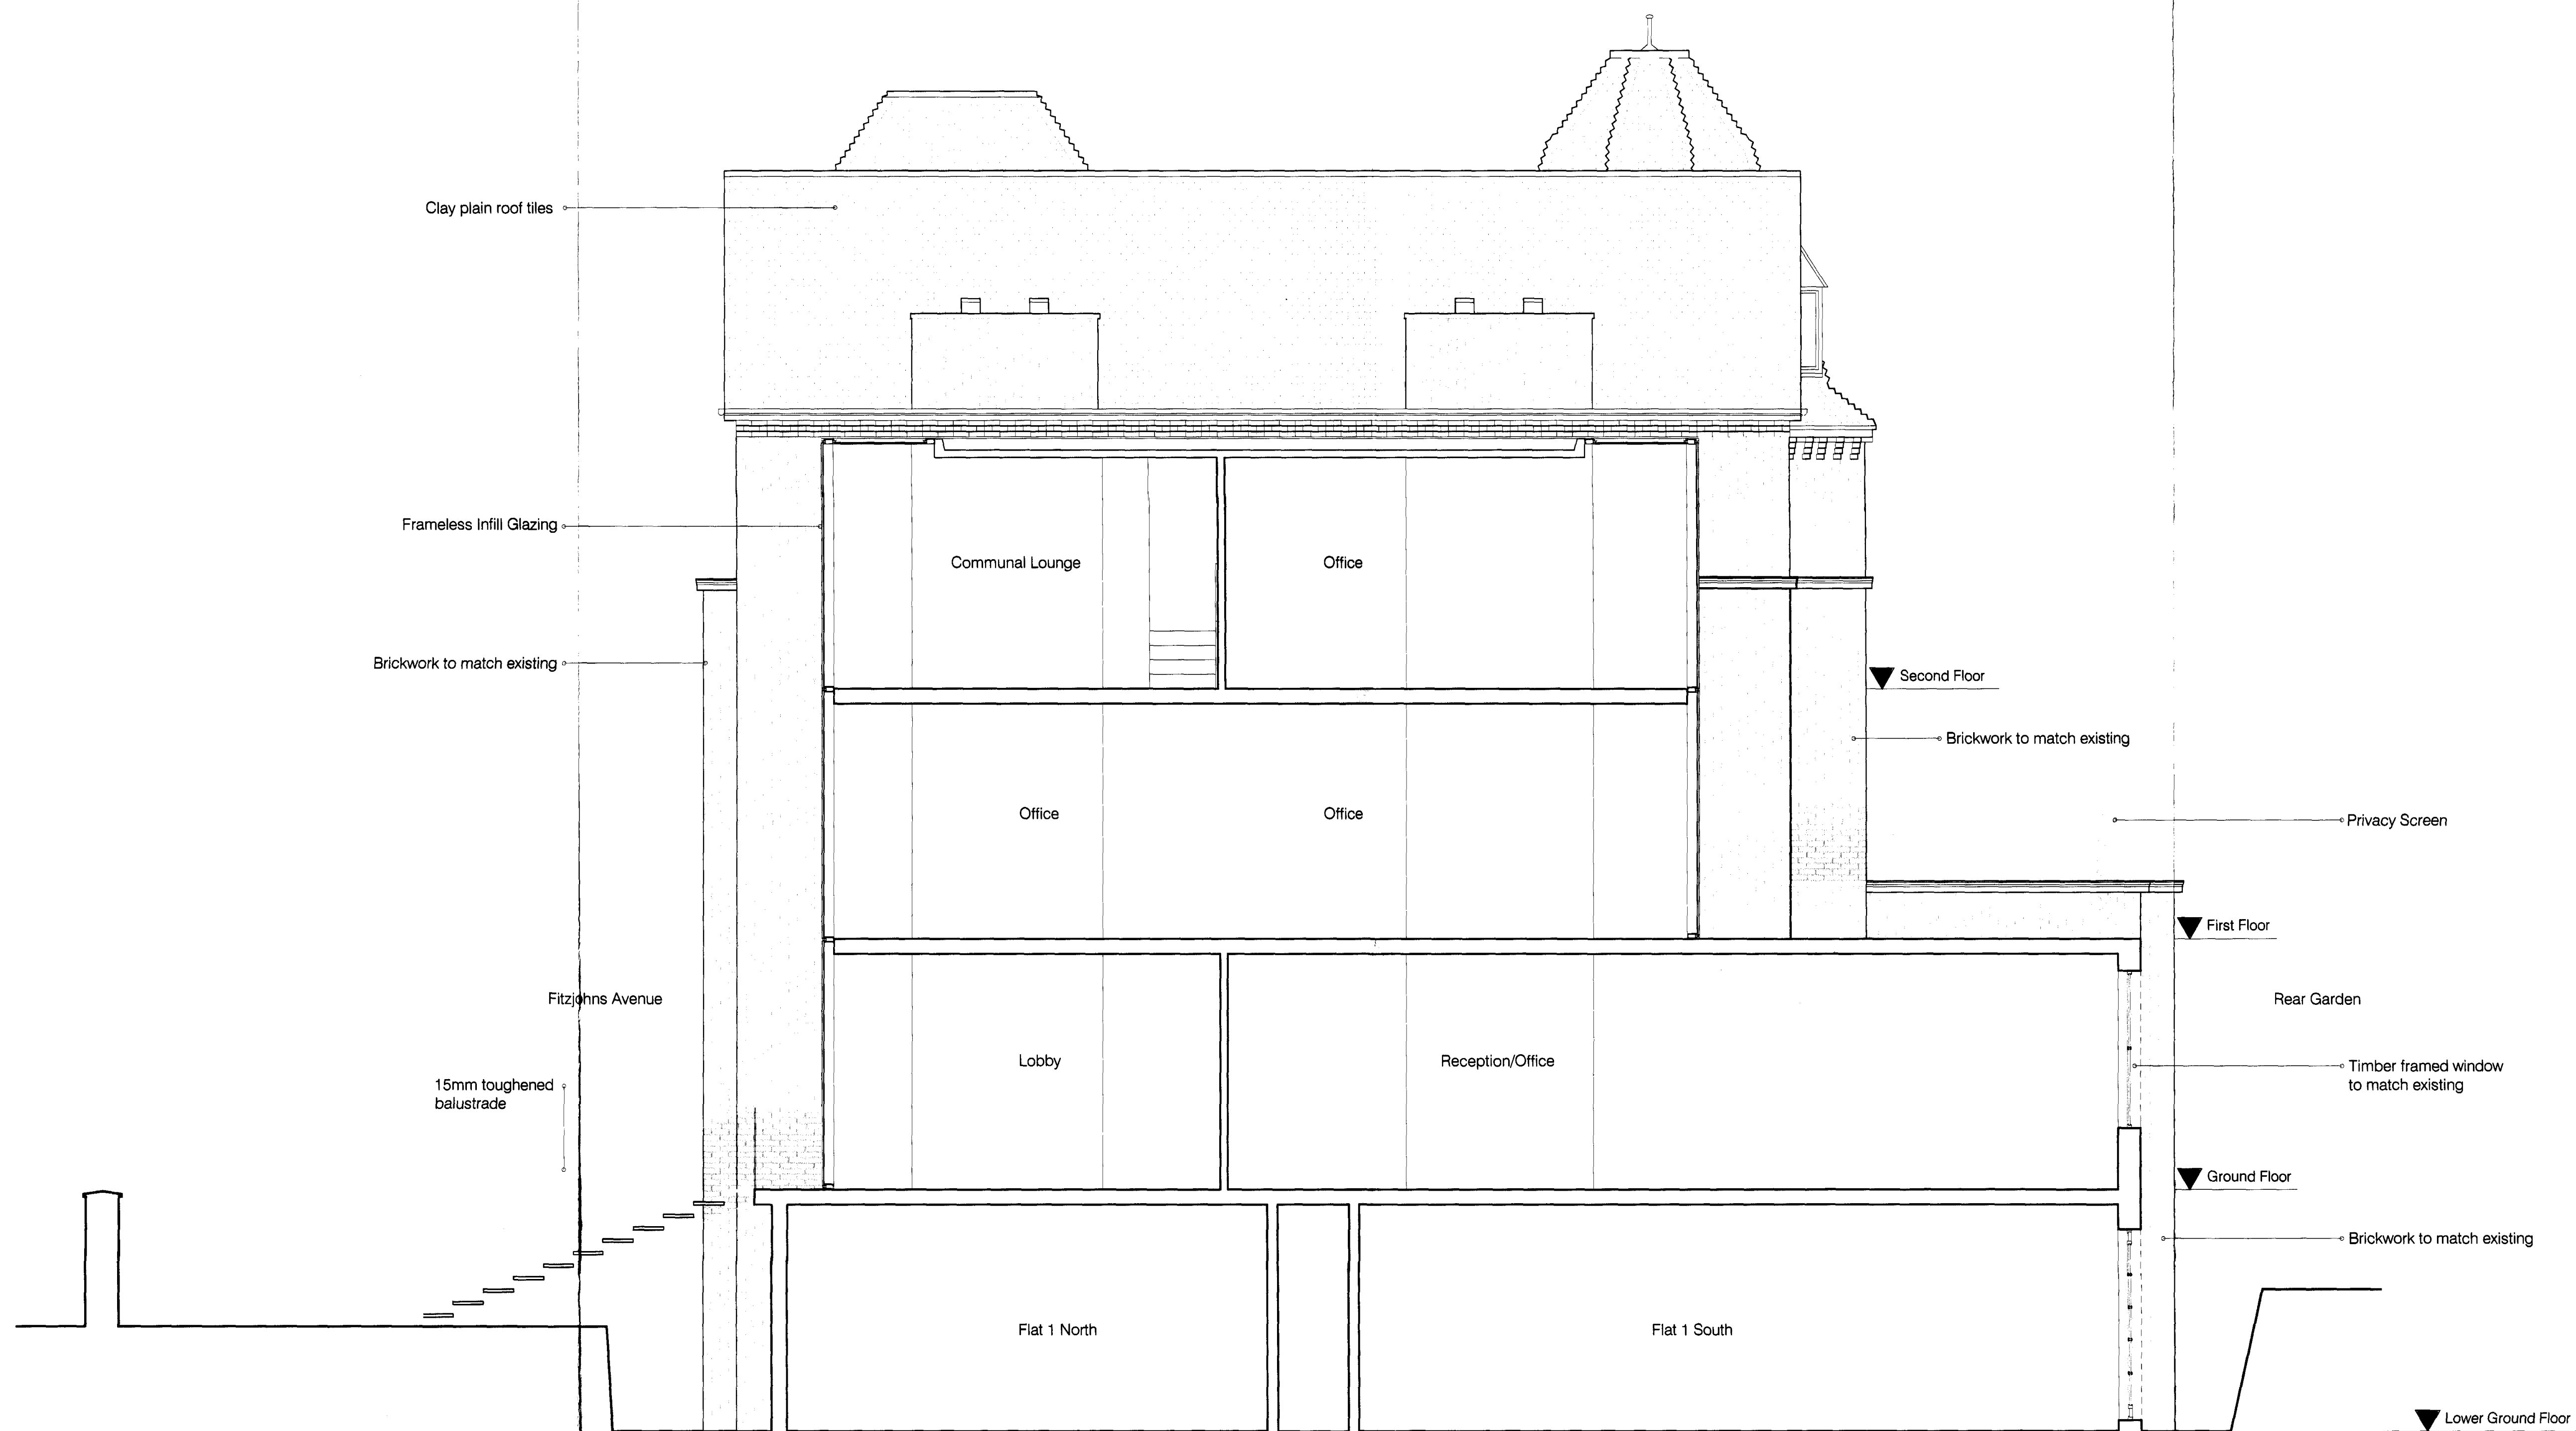

SECTION A-A

PROPOSED				kyson		
Survey Information By Others				GROUP LIMITED		
Client:				Studio		
Loham (UK) Ltd.				25/1E, Mare Street		
Project Title:				London		
Conversion of Dwelling house				UK		
No.43-45 Fitzjohns Avenue, Hampstead, London				E8 7RS		
Drawing Title:				T: +44(0) 20 8966 4545		
Proposed				E: enquiries@kyson.co.uk		
Section A-A				W: www.kyson.co.uk		
Rev.	Comments	By	Date	Scale	Date	Drawn
1				1:50@A1	Oct 09	MOS
Checked				SGK		
Project No.				195-09		
Drawing No.				2110		
Revision				-		