


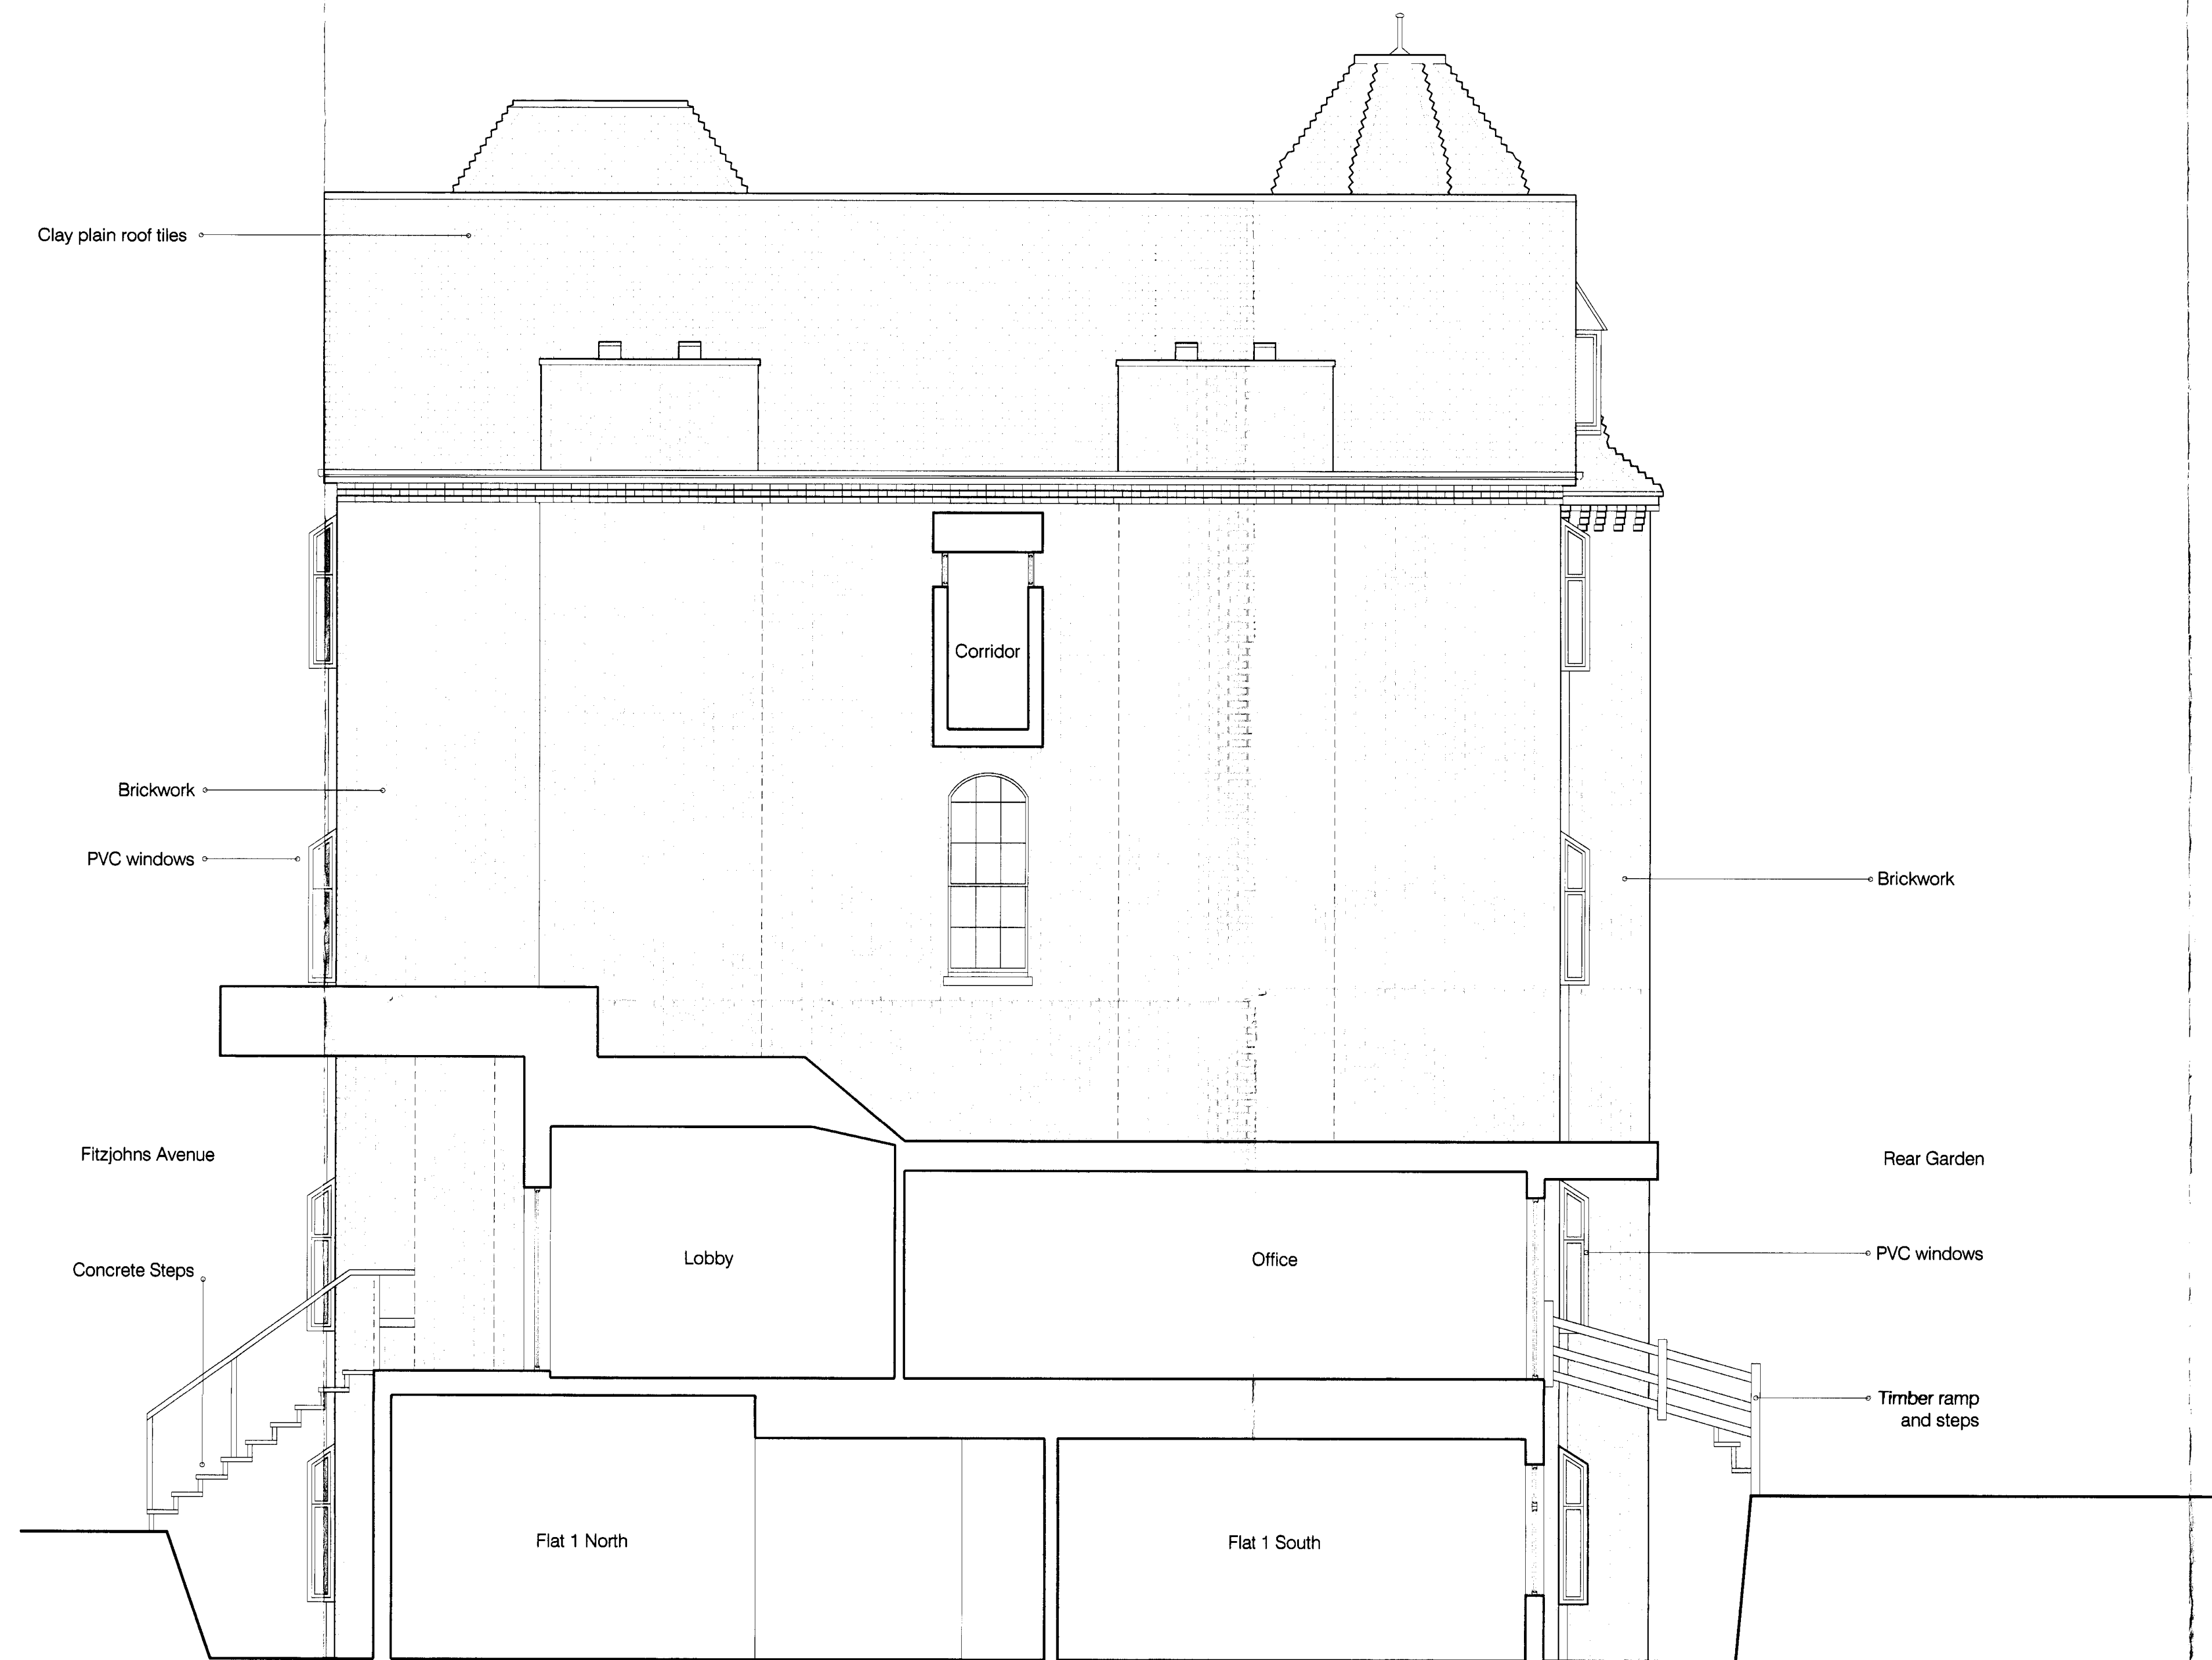

Rev	Comments	By	Date
-	-	-	-

Issued as a free download and for personal use only. No reproduction or distribution is permitted without permission.

EXISTING

Survey Information By Others

Client:
Loham (UK) Ltd.
Project Title:
Conversion of Dwelling house,
No 43-45 Fitzjohns Avenue, Hampstead, London
Drawing Title:
Existing
Section A-A

Scale:	Date:	Drawn:	Checked:
1:50@A1	Oct 09	MOS	SGK

Studio
257E Mare Street
London
UK
E: enquiries@kyson.co.uk
W: www.kyson.co.uk

Project No:	Drawing No:	Revision
195-09	1110	-

kyson
GROUP LIMITED