

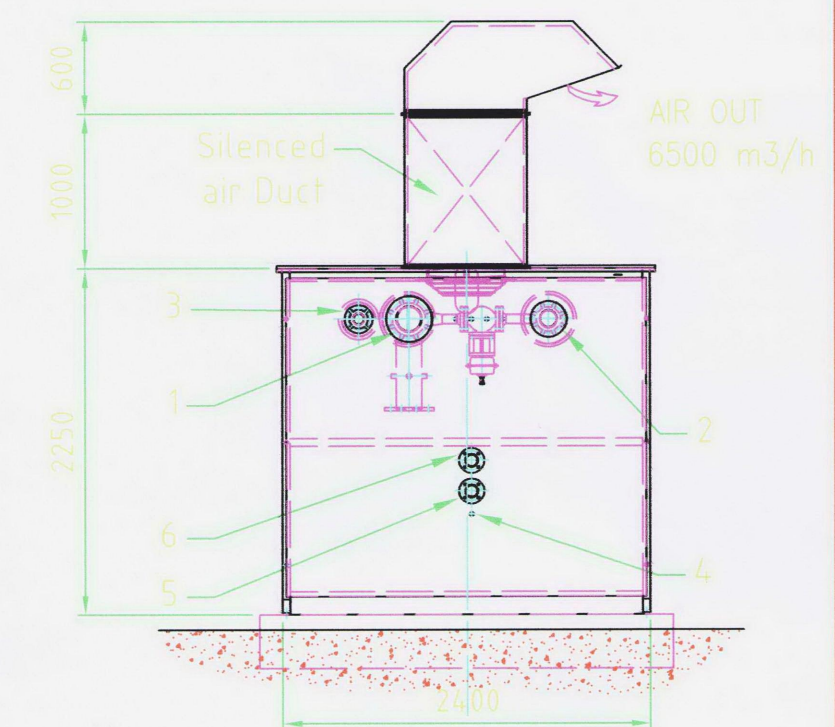


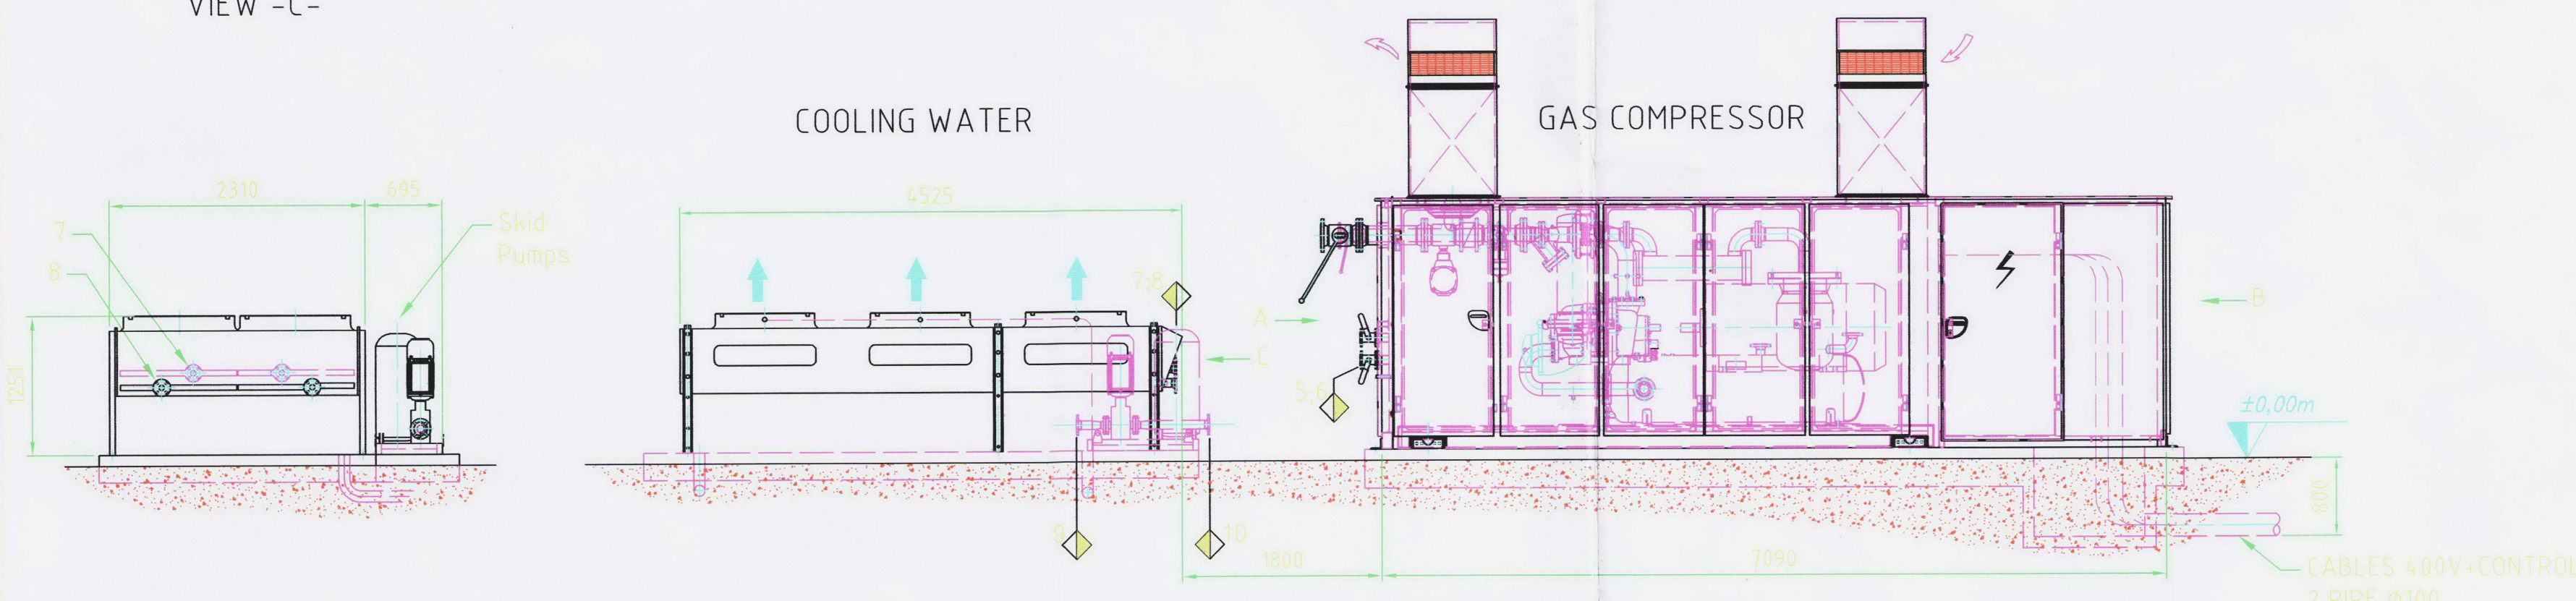



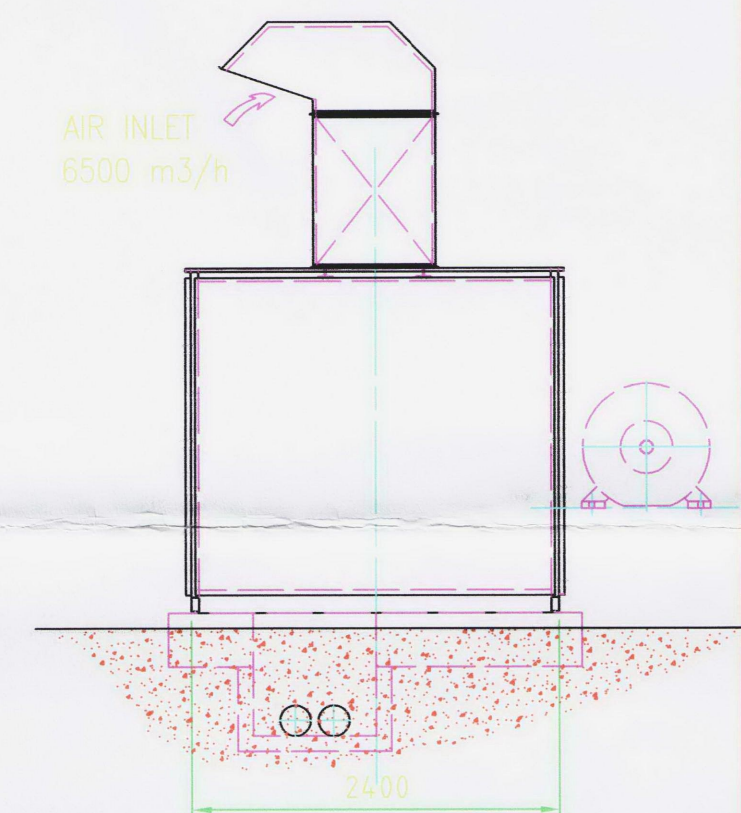

CUSTOMER  ENERPROJECT
LIMIT SUPPLY

PRELIMINARY

2	GENERAL	T.V	24.09.2009				
1	PRELIMINARY	T.V	21.10.2008				
REV	DESCRIPTION	BY	DATE	CHD	DATE	APP	DATE
		ROYAL HOSPITAL – MITIE			Scale Scale 1:50		
CH-6805 Mezzovico		GAS COMPRESSOR EGS-S-150/300 WA LAYOUT			Formato Dwg si		
Tel. +41 (0)91/857 56 88							
Fax +41 (0)91/857 76 39							
www.enerproject.com					A2		
		VEN081021.0G.001			Foglio di Fogli 1 1		
La proprietà di questo disegno è riservata ai termini di legge. Qualunque riproduzione o utilizzazione anche parziale non può essere fatta senza autorizzazione scritta dalla Enerproject SA.							