


NOTES

DO NOT SCALE FROM THIS DRAWING.

DIMENSIONS TO BE CHECKED ON SITE.

ALL OMISSIONS AND DISCREPANCIES TO BE
REPORTED TO THE ARCHITECT IMMEDIATELY.

DRAWINGS BASED ON SURVEY INFORMATION
BY MICHAEL GALLIE AND PARTNERS.

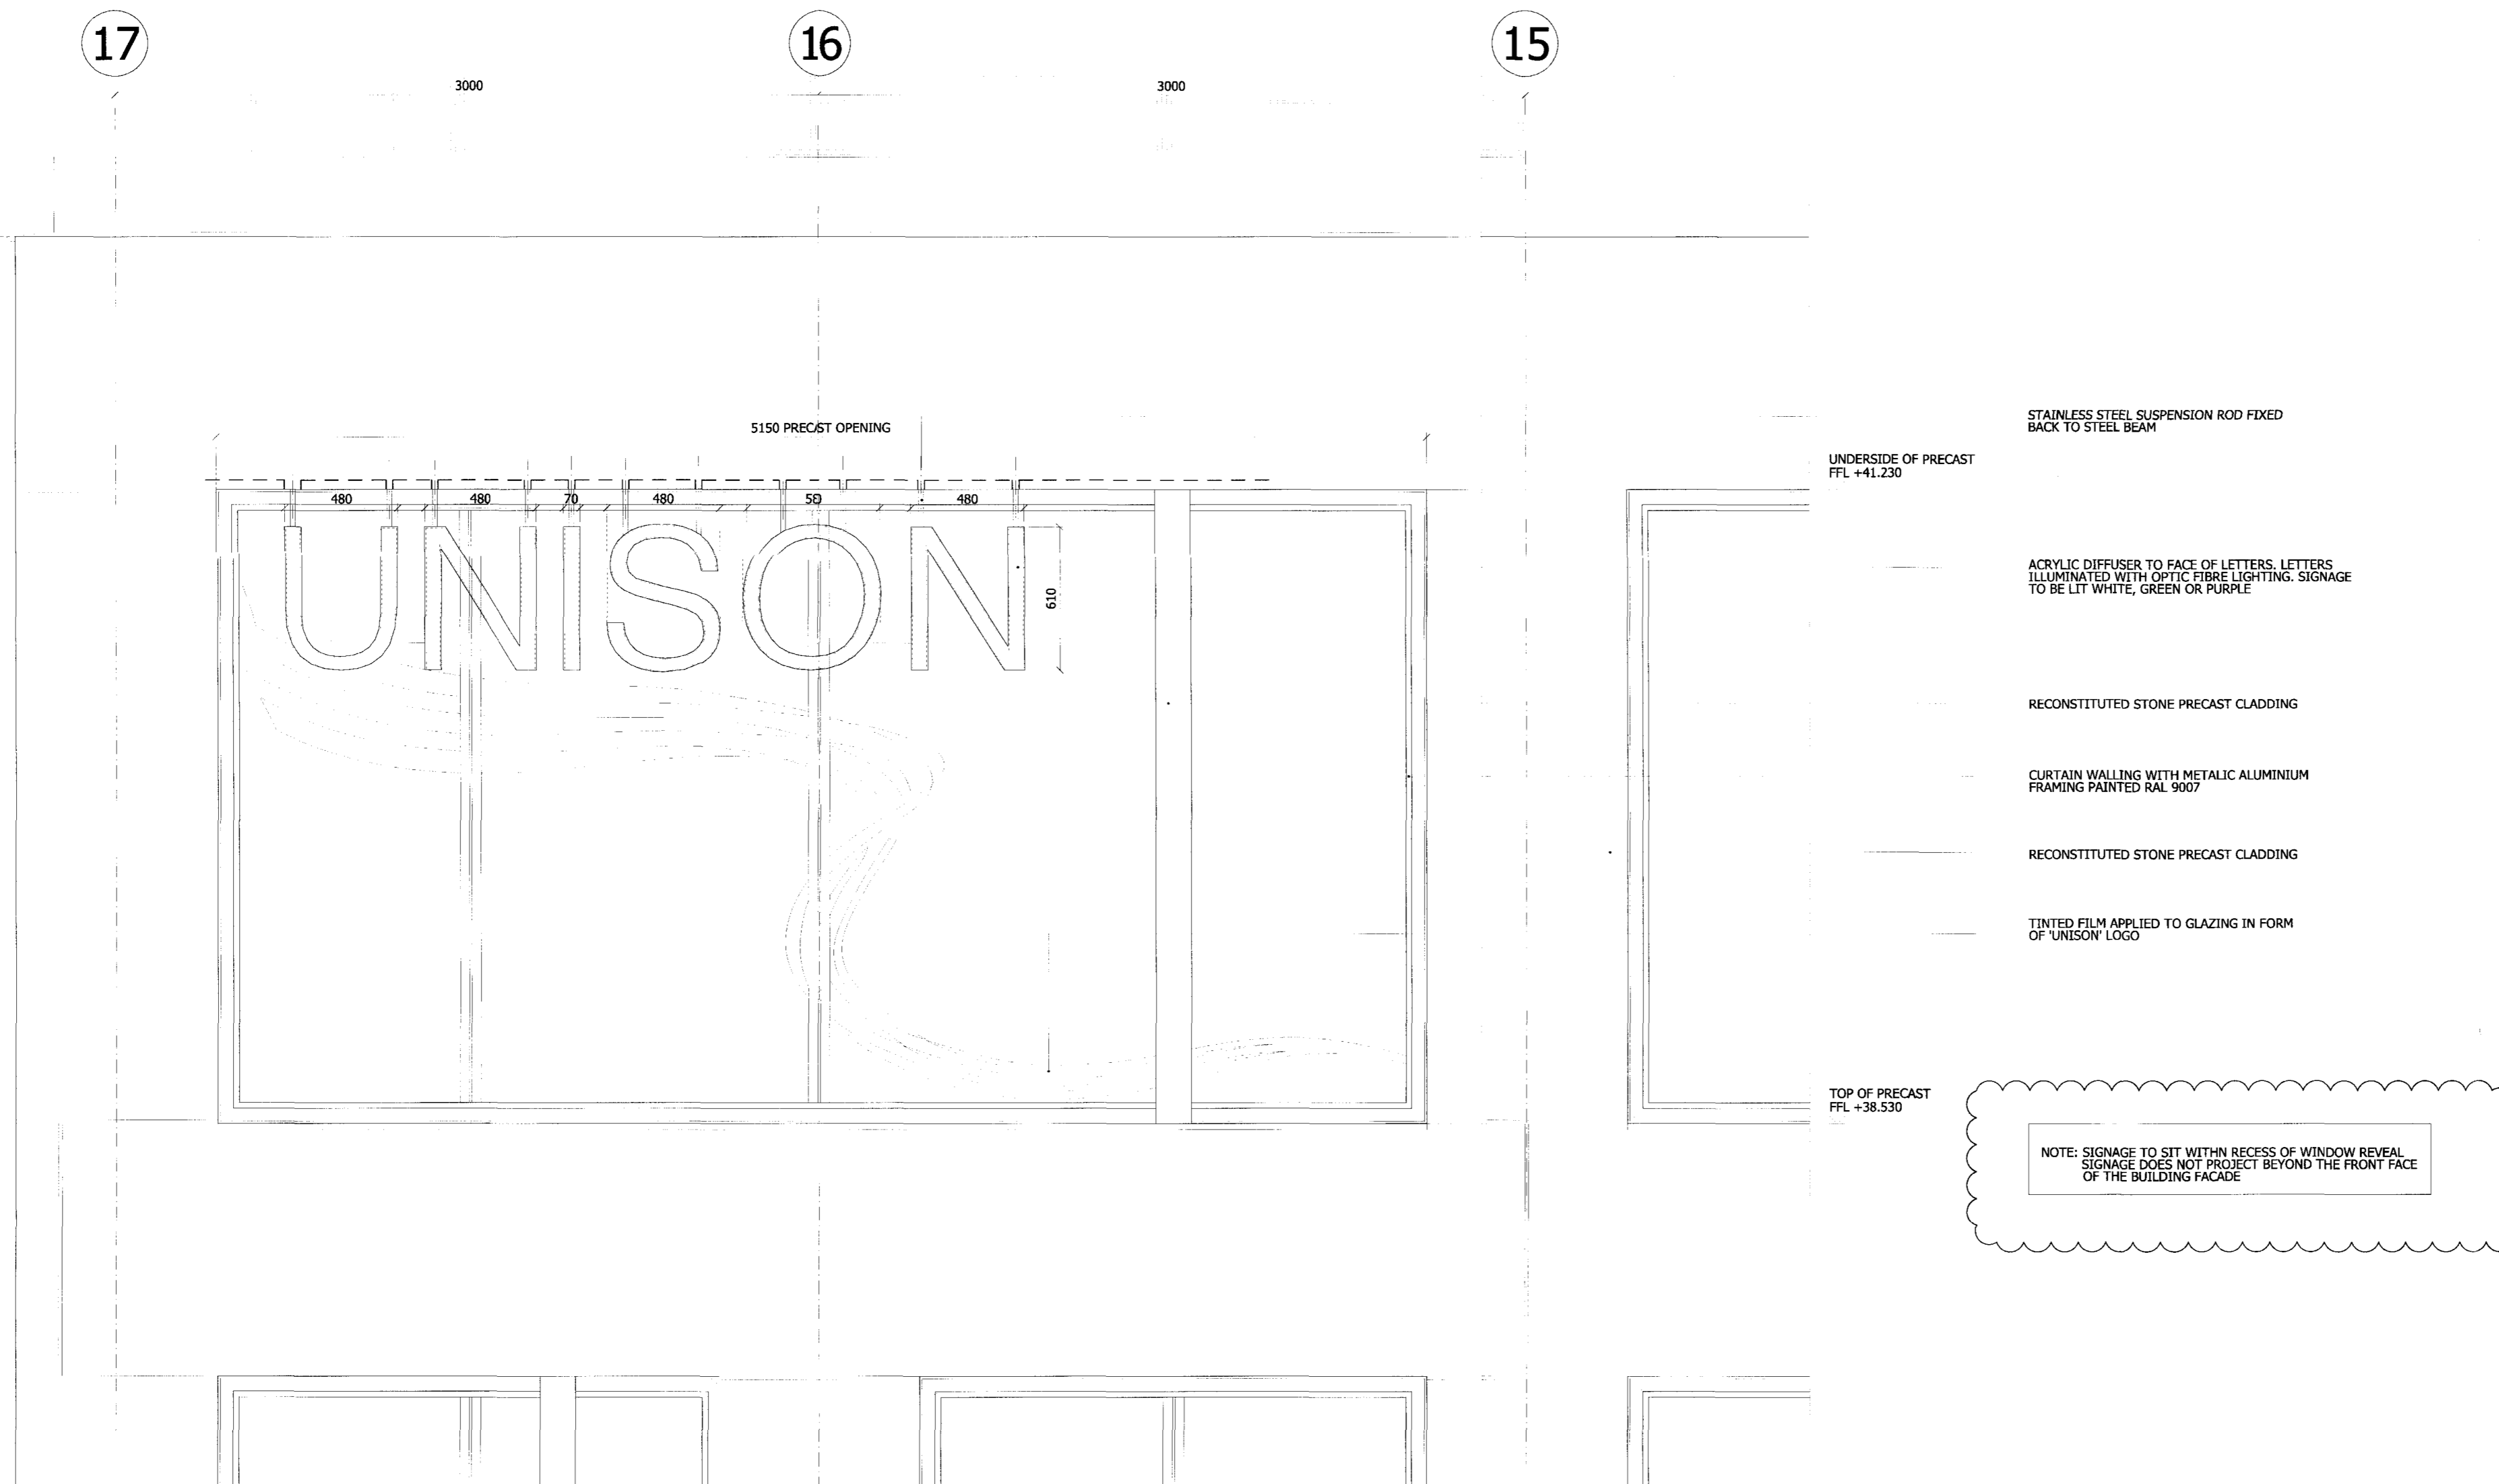

01 PROPOSED FOURTH FLOOR SIGNAGE - CHURCHWAY ELEVATION
07030_SK_Elev_Churchway_Signage_01.dgn

03 MAR 2010

Titlesheet Scale Added	24/02/10	MPo	B
ISSUED FOR PLANNING	27/11/09	SS	A
	Date	Check	Rev

Squire and Partners

77 Wicklow Street London WC1X 9JY
T: 020 7278 5555 F: 020 7239 0495

info@squireandpartners.com
www.squireandpartners.com

Project
UNISON HQ
Euston Road, North Site
London NW1

Drawing
Proposed Office Signage
Illuminated Signage to Fourth Floor
Churchway Elevation

Drawn	Date	Scale
AG	Nov 2009	1:20 @ A: 1:40 @ A:
Job number	Drawing number	Revision
05070	15-02 603	B

Original Drawing Size A1