


NOTES
DO NOT SCALE FROM THIS DRAWING.
DIMENSIONS TO BE CHECKED ON SITE.
ALL OMISSIONS AND DISCREPANCIES TO BE
REPORTED TO THE ARCHITECT IMMEDIATELY.
DRAWINGS BASED ON SURVEY INFORMATION
BY MICHAEL GALLIE AND PARTNERS.

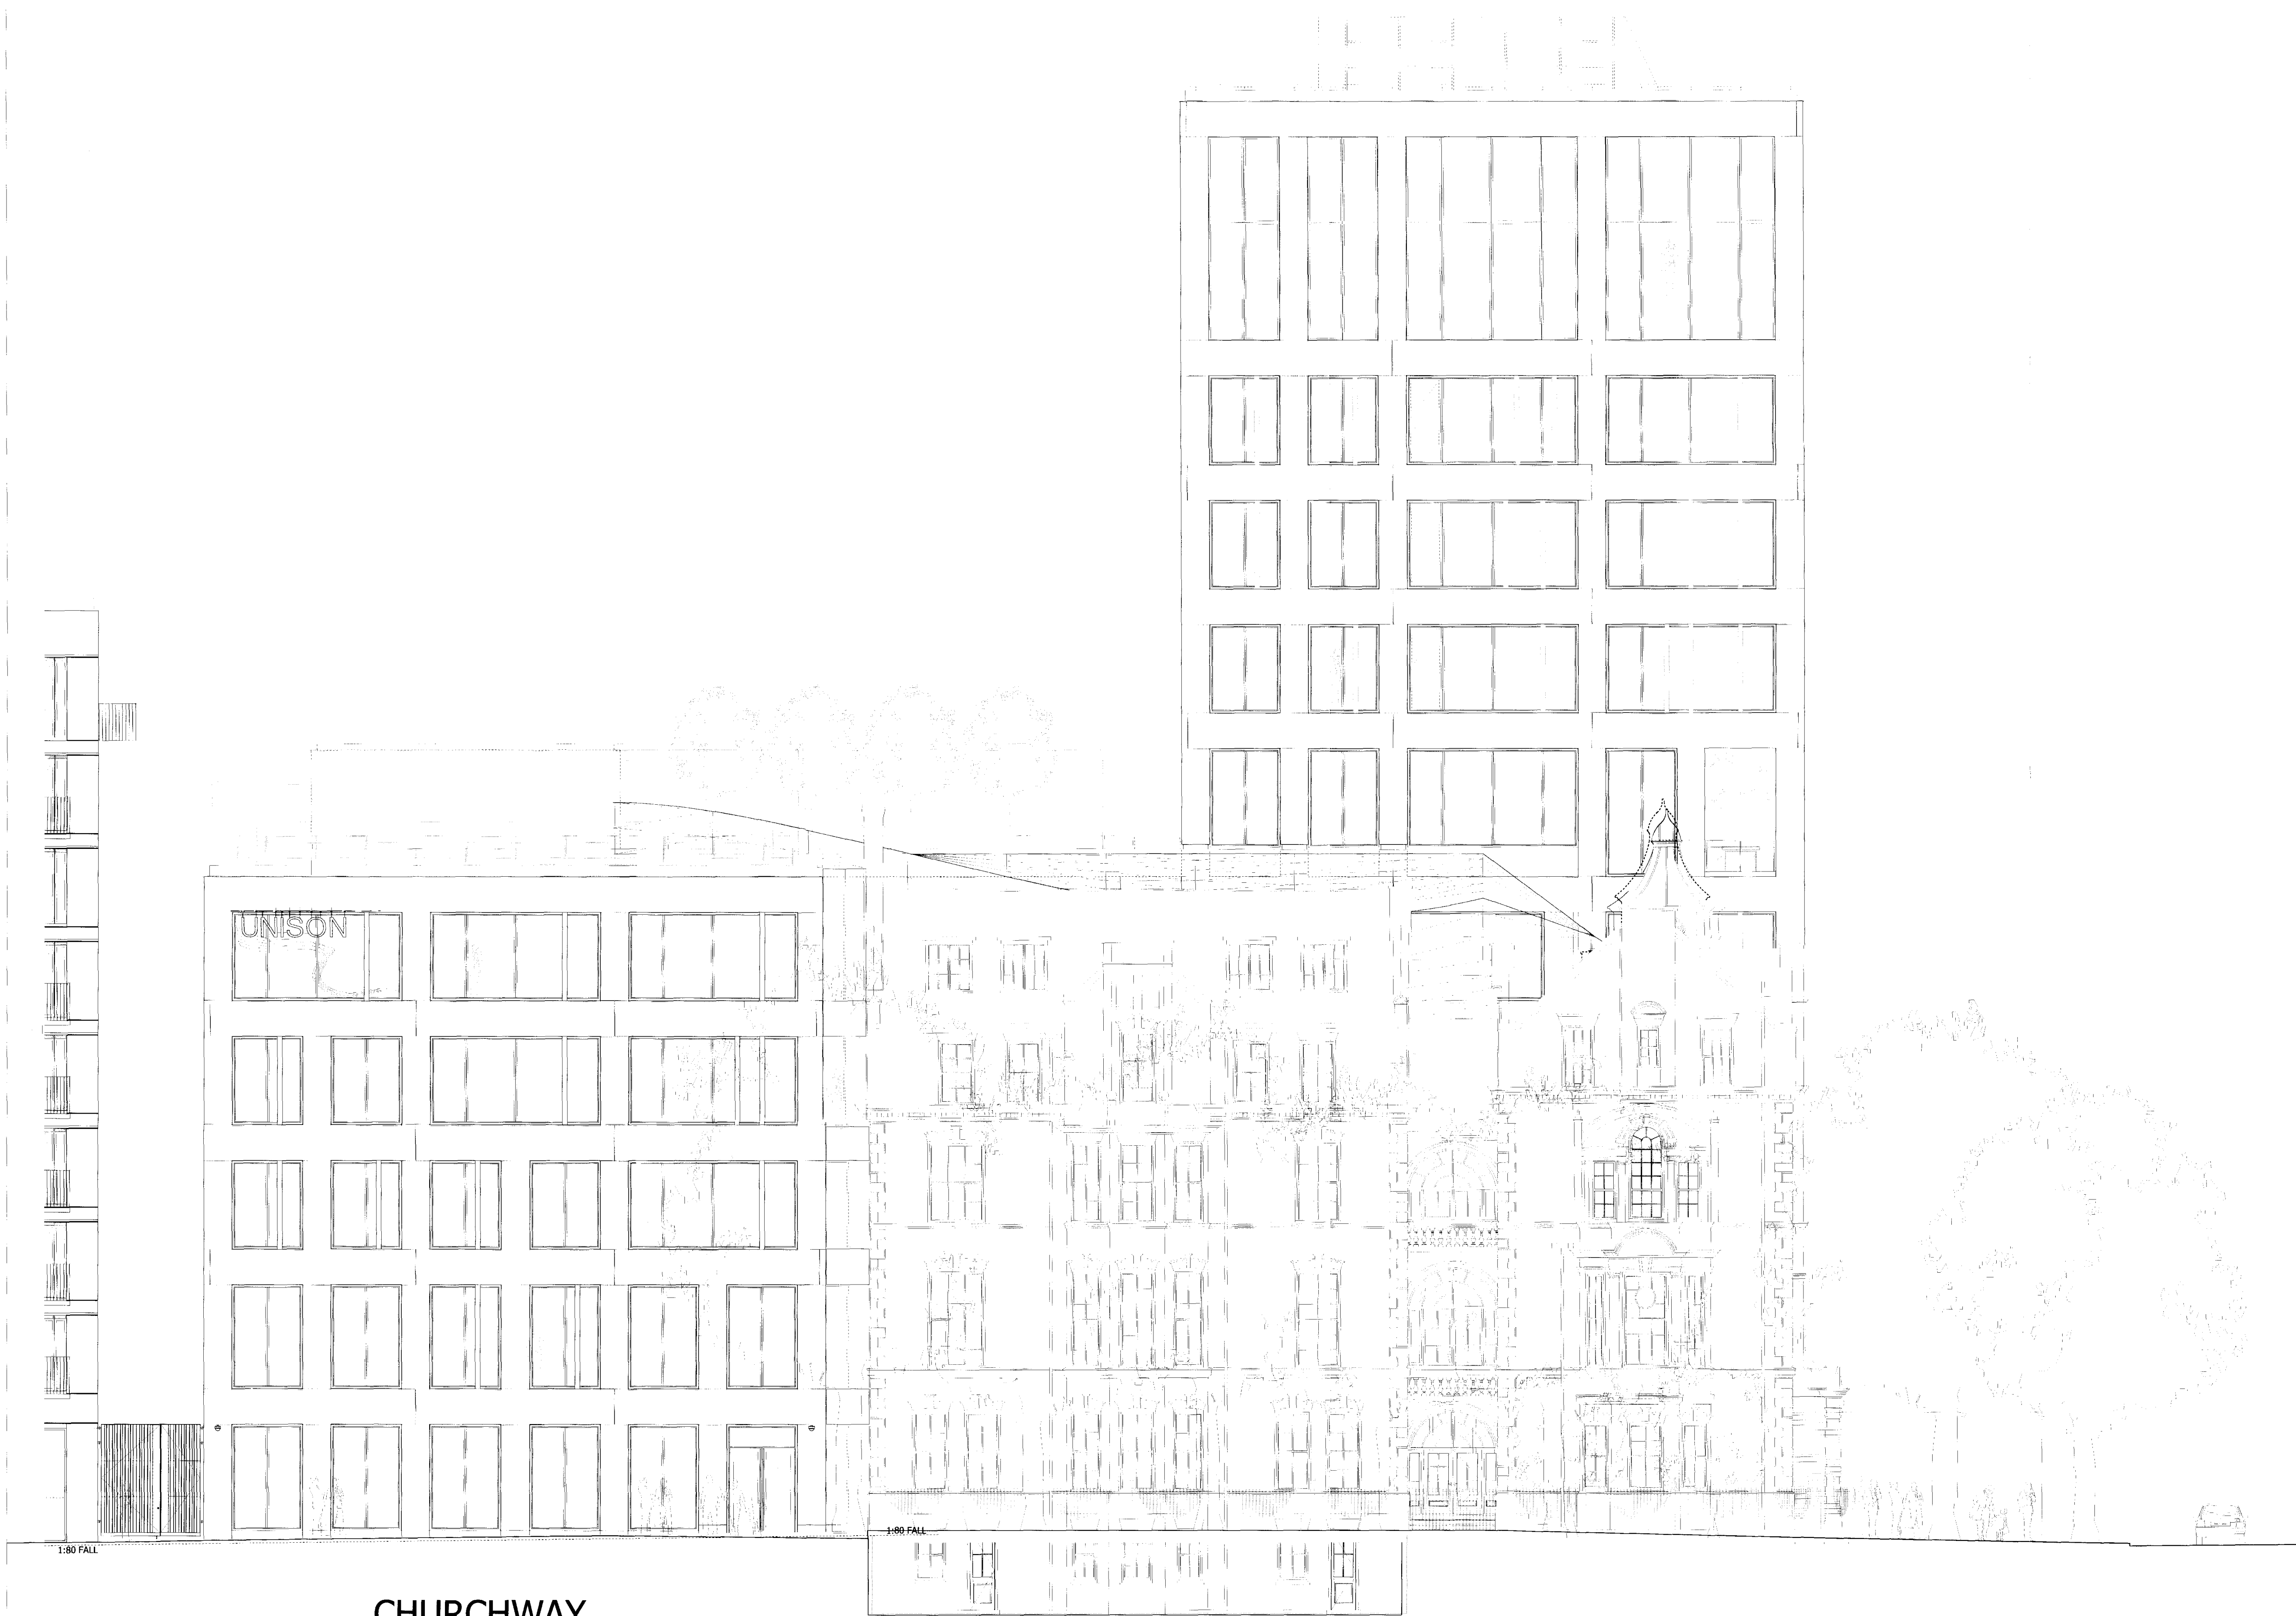

ISSUED FOR PLANNING 24/02/10 MPo A
Date Check Rev

Squire and Partners

77 Wicklow Street London WC1X 9JY
T: 020 7278 5555 F: 020 7239 0495

info@squireandpartners.com
www.squireandpartners.com

Project
UNISON HQ
Euston Road, North Site
London NW1

Drawing
CHURCHWAY ELEVATION
PROPOSED ELEVATION

Drawn MPo	Date 24/02/2010	Scale 1:100@A1 1:200@A3
Job number 05070	Drawing number 15-02_121 B	Revision A

Original Drawing Size A1